

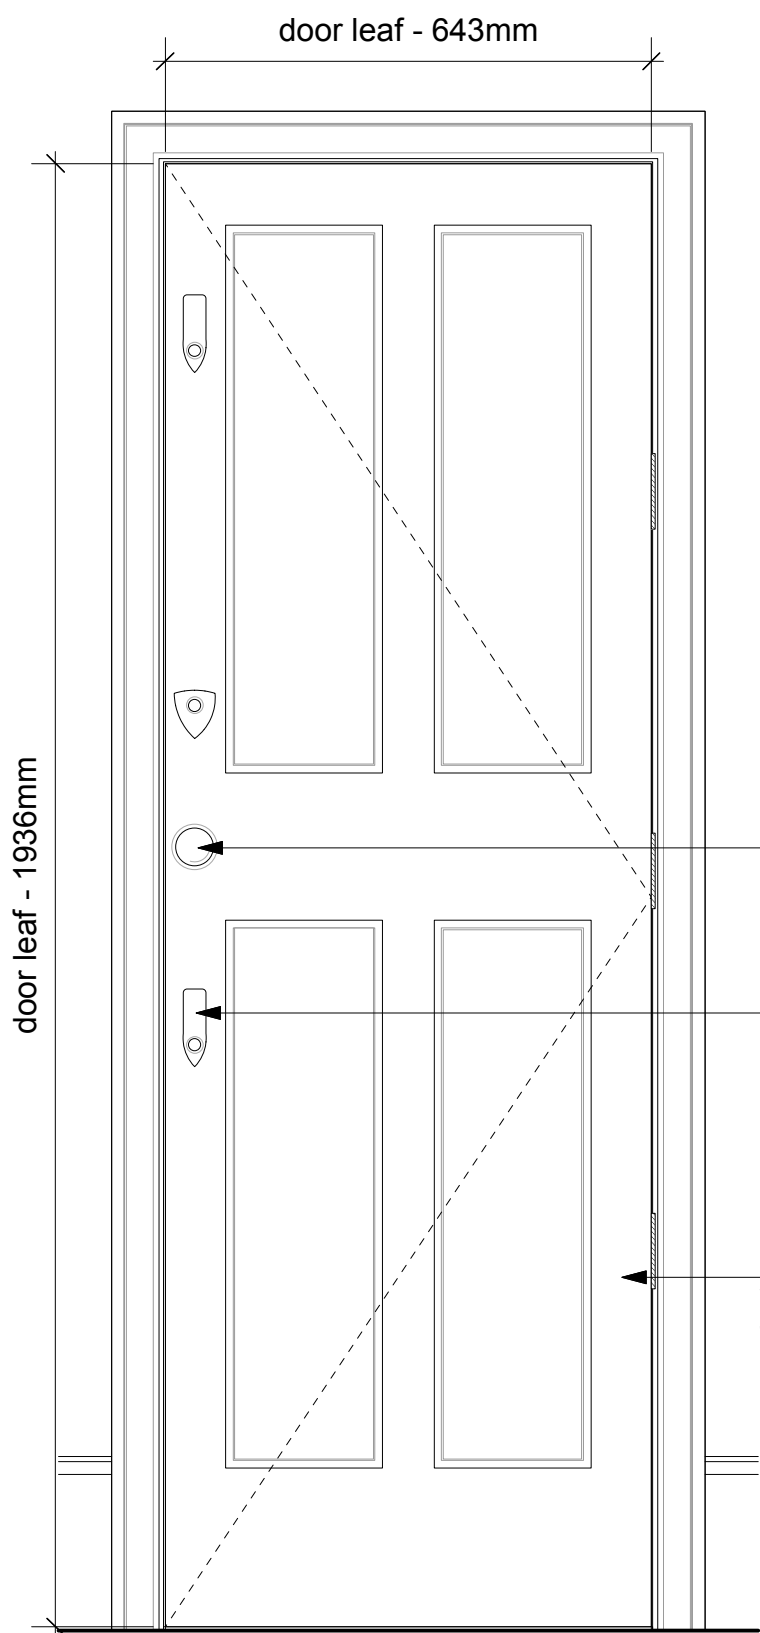


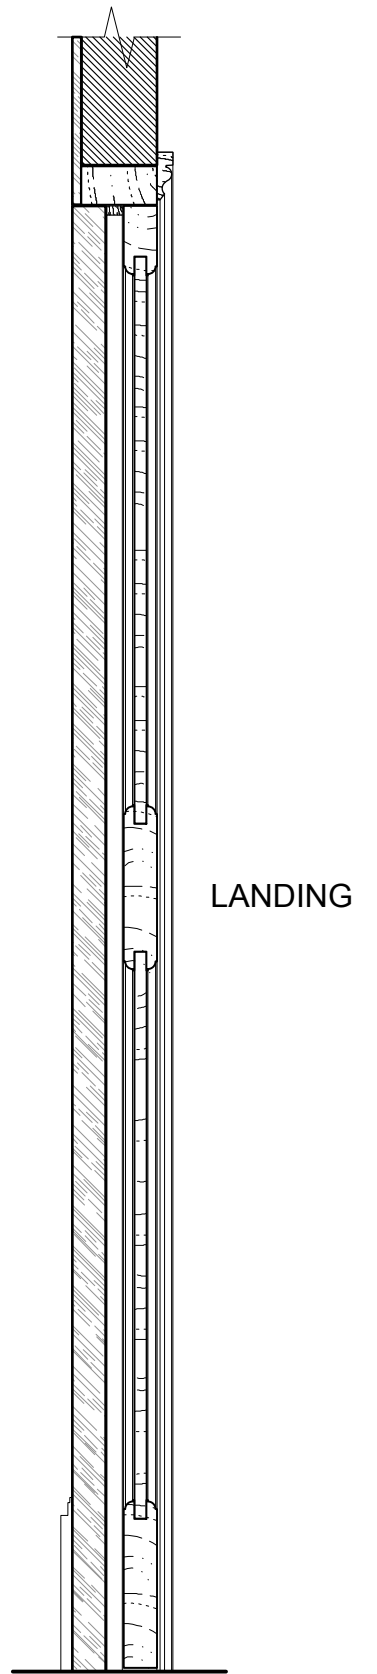

Brass Bun  
pull handle

Banham  
locks in  
brass finish


Solid panel  
timber door  
with painted  
finish

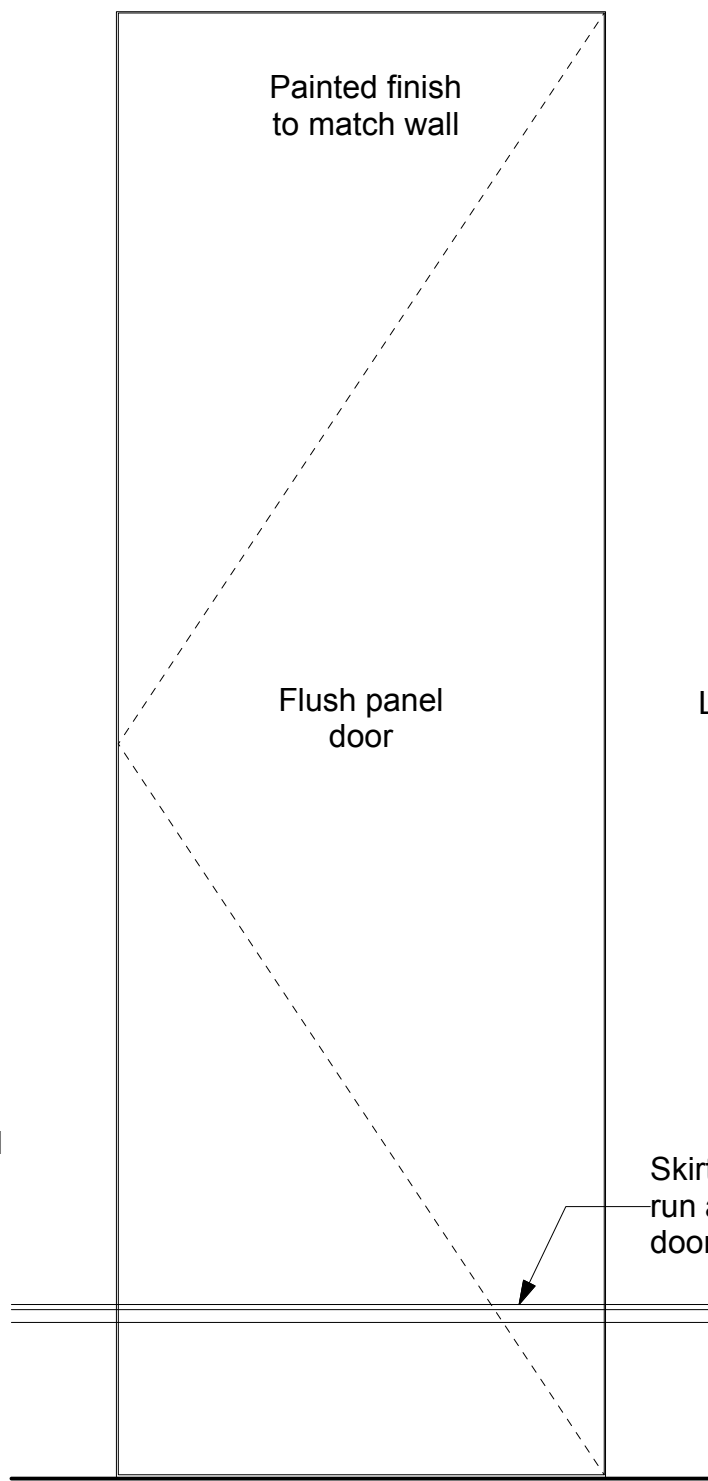

1  
503  
Landing Door Elevation  
Scale: 1:10

2  
503  
Lobby Door Elevation  
Scale: 1:10

3  
503  
Door Section  
Scale: 1:10

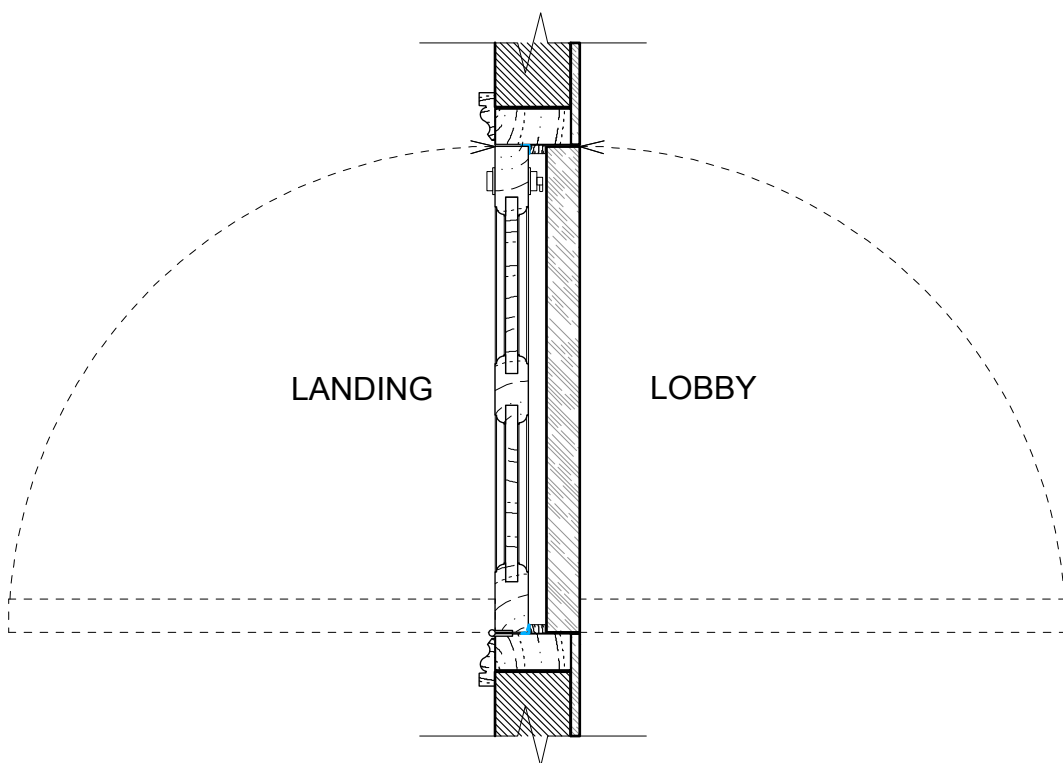

NOTE: Non-standard door leaf size to match existing.

4  
503  
Lobby Door Plan  
Scale: 1:10  
FD.30.S

SCALE  
0 100mm 200mm 500mm 1000mm