


- ① Existing modern radiators and radiator covers to be removed
- ② Modern servicing equipment to be removed
- ③ Modern post and partition to be removed
- ④ Existing kitchen ware, appliances and furniture to be removed
- ⑤ Existing sanitary ware, fixtures and appliances to be removed
- ⑥ Non original/non structural wall to be removed
- ⑦ Non original glass skylight to be removed
- ⑧ Non original timber flooring to be stripped out
- ⑨ Non original plasterboard ceilings to be stripped out
- ⑩ Non original tiled fireplace surround and hearth to be stripped out
- ⑪ Non original servicing hatch removed, and wall filled in
- ⑫ Non original existing doors to be removed and replaced
- ⑬ Non original beam to be explored and if possible stripped out

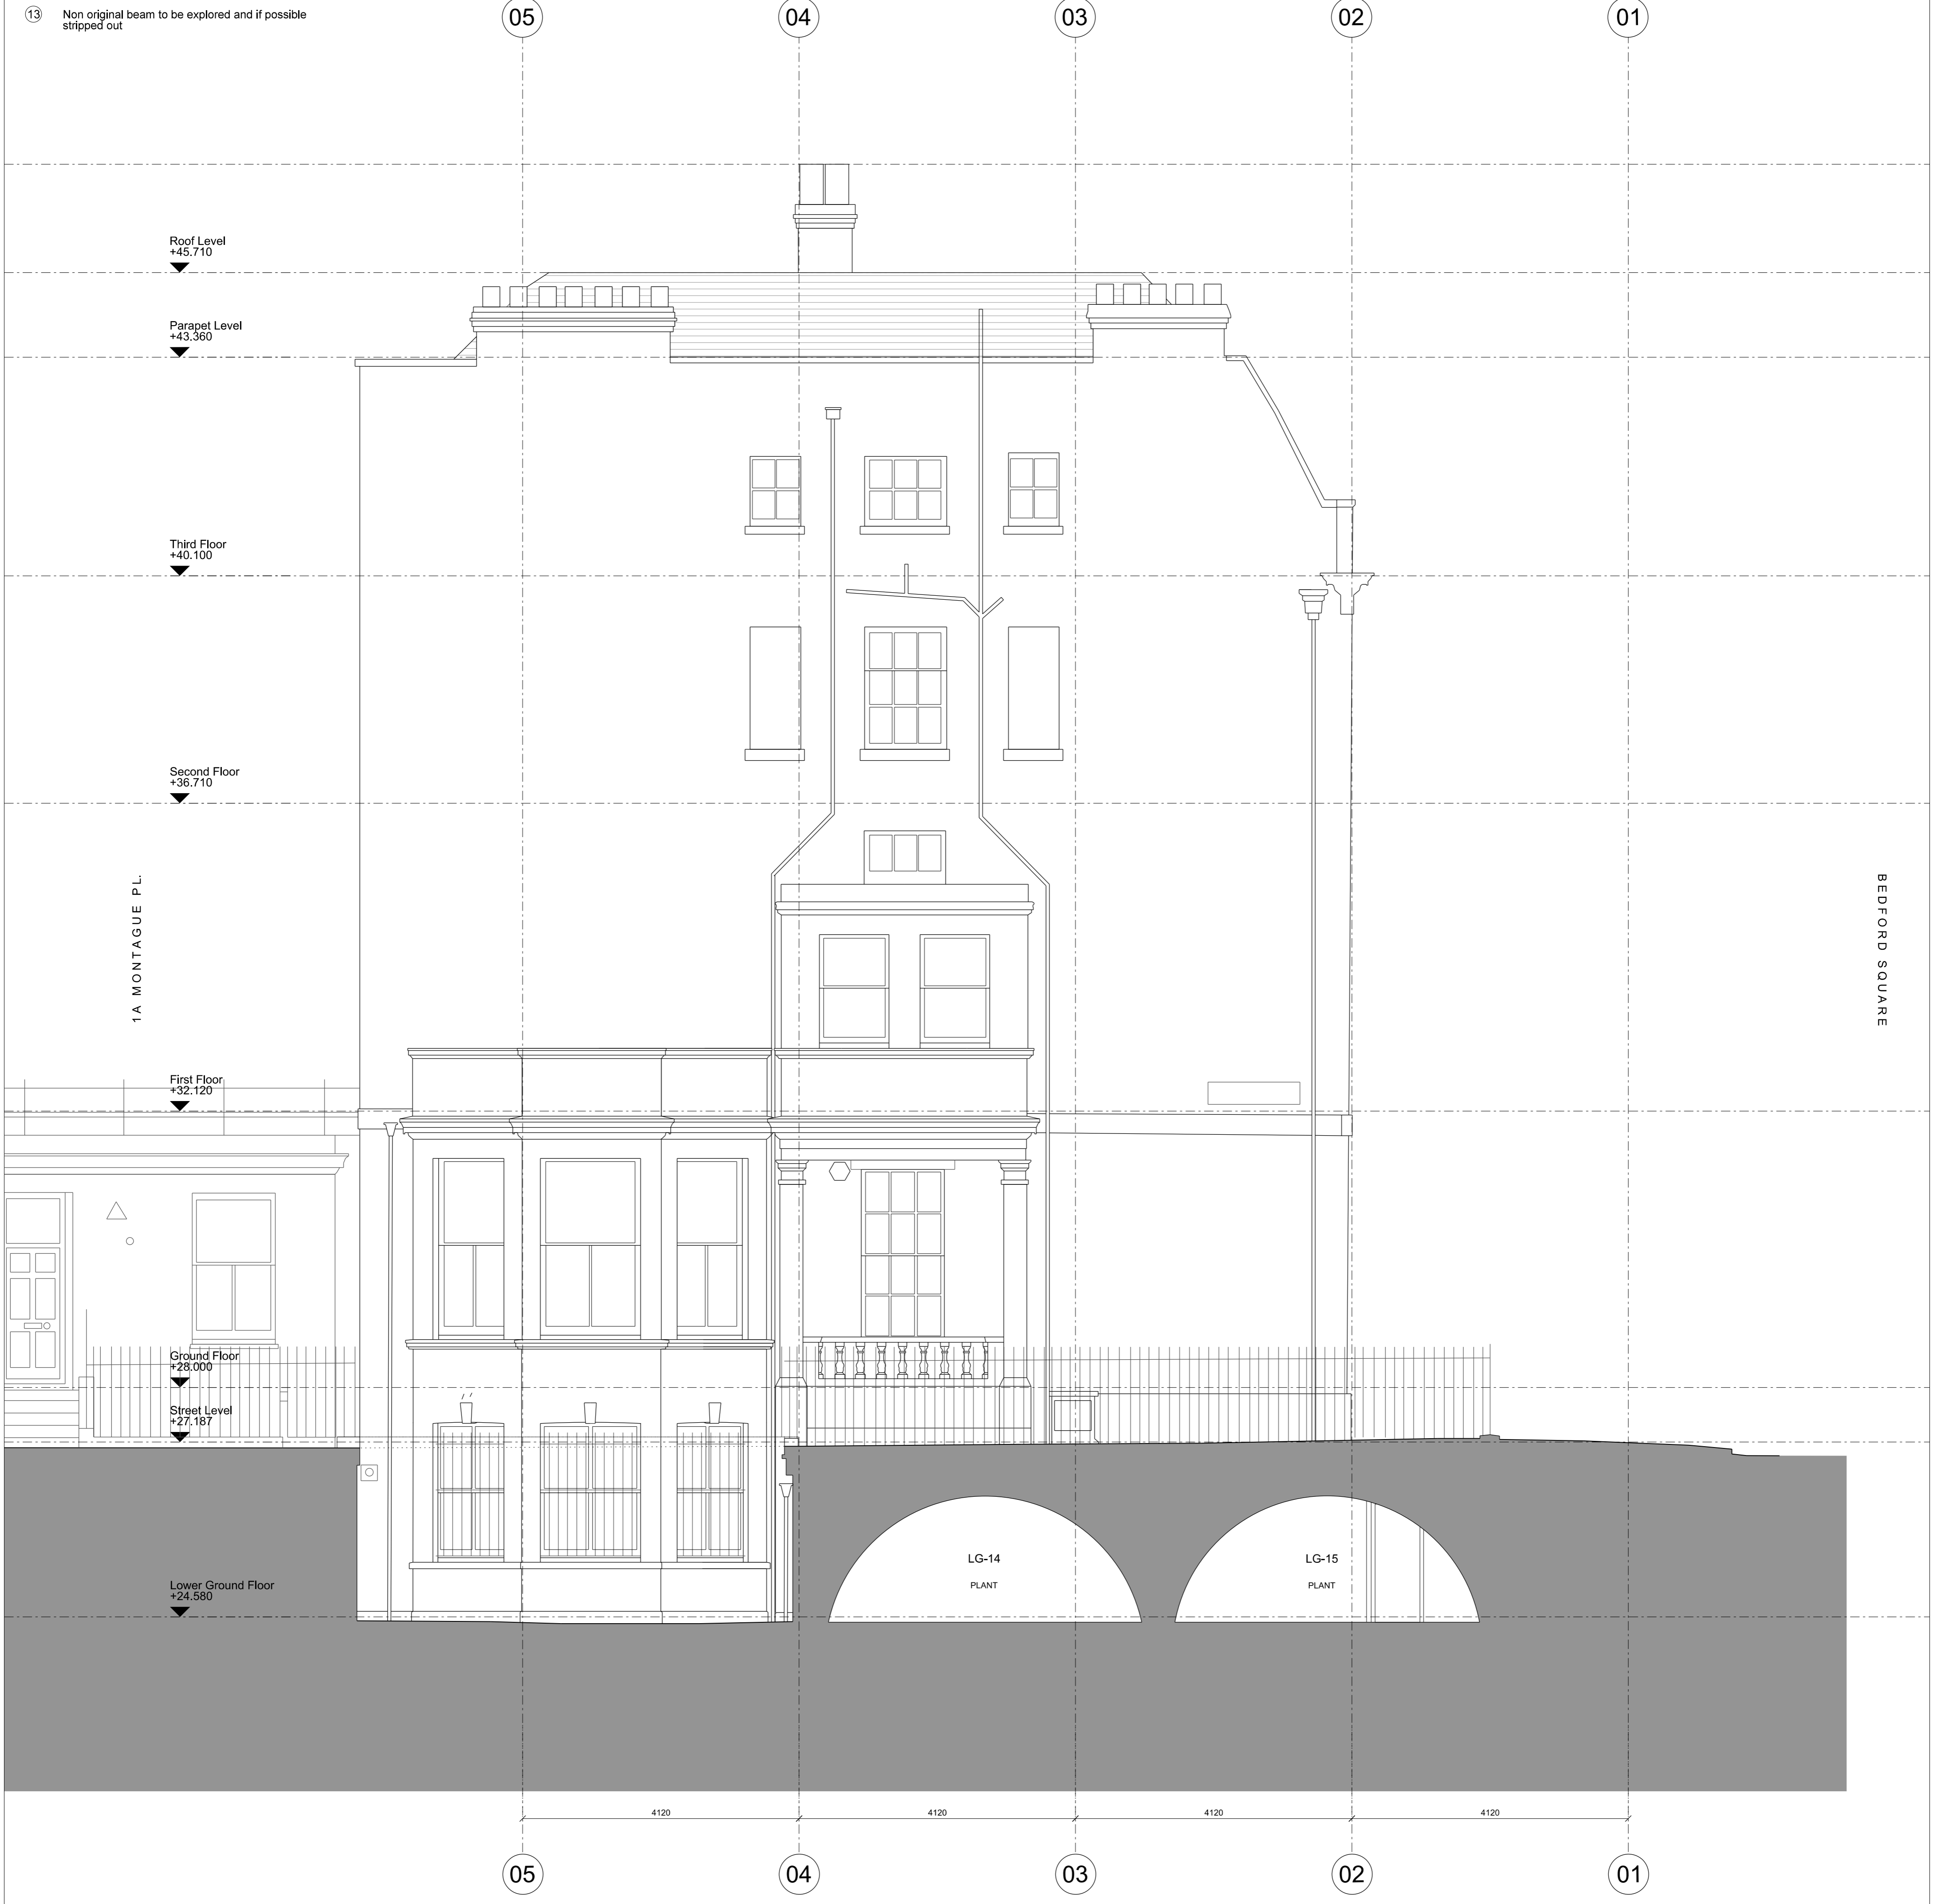

Revisions
 \ 190916 Issued for Planning

By Chk
 HG PB

Notes
 0m 1m 5m

NOTES:
 - No demolitions to be undertaken without agreed temporary works or propping design;
 - All demolition dimensions and cut lines to be checked on site with any discrepancies brought to the attention of the CA or Architect before demolitions begin;
 - Do not scale from drawing;
 - Drawing to be printed in colour.

DEMOLITION EXISTING FABRIC
 SURFACE DEMOLITION

BENNETTS ASSOCIATES

1 Rawstorne Place, London EC1V 7NL
 T +44 (0)207 5203300 • www.bennettsassociates.com
 E mail@bennettsassociates.com

For Bennetts Associates' electronic information issue disclaimer - www.bennettsassociates.com/informationandclaimsv/

Project
No.10 Bedford Sq.
 DLT Entertainment

Project No. 1806

Drawing Title
Existing/Demolitions Elevation
 Montague Place

Drawing Number
1806_P12_320

Scale @ A3
1 : 100

Scale @A1
1 : 50

Revision/Suitability
 \

Revision Date
190916
 YY MM DD