

MG
Signs

wework

52 Bedford Row
Permanent Signage

Wework

52 Bedford Row
London
WC1R 4LR
United Kingdom

Date: 05/02/2019

Drawn: DTP

Rev: #7

MG Signs Limited

Pondwood Close
Moulton Park
Northampton NN3 6RT

T: +44 (0) 1604 493226

E: sales@mgsigns.com

W: www.mgsigns.com



Isometric View of site

P1 Fascia Sign

P2 Fascia Sign

P3 Projection Sign

P4 Plaque Signs



MG SIGNS

Customer: WE WORK
Rep: TB
Date: 05/02/2019


Job no: 21030
Directory: WE WORK
File Name: 52 BEDFORD ROW - J21030

Designer: DTP
Rev: #5

Rev 1:
Rev 1:
Rev 1:

P1, P2

Day

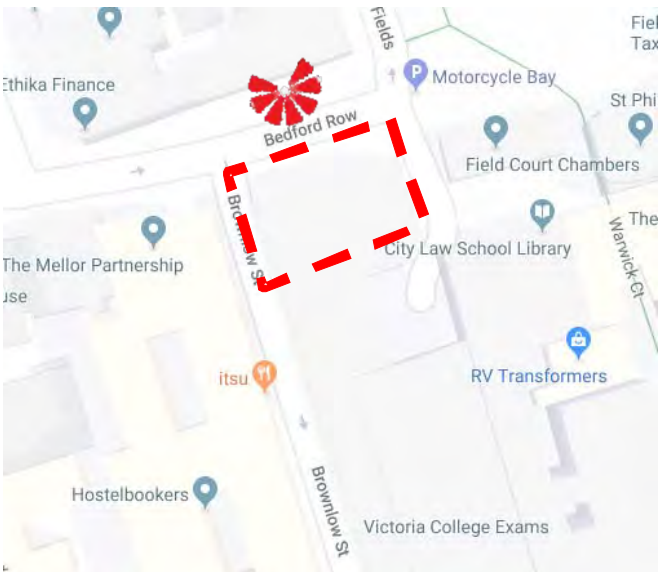

Sign P1 & P2 - Flat non-illuminated opal acrylic logo letters fixed via standoff fixings between windows



MG SIGNS

Customer: WE WORK
Rep: TB
Date: 05/02/2019



Job no: 21030
Directory: WE WORK
File Name: 52 BEDFORD ROW - J21030

Designer: DTP
Rev: #5

Rev 1:
Rev 1:
Rev 1:

P3

Day

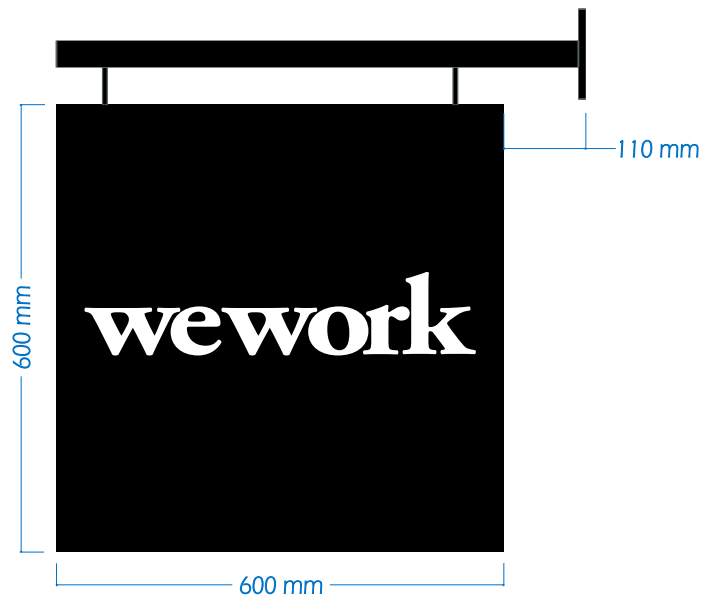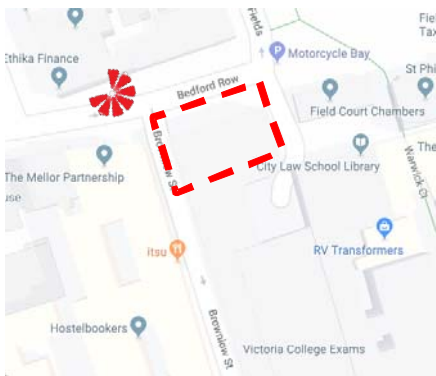

Sign P3 - Non-illuminated projection hanging signs



MG SIGNS


Customer: WE WORK
Rep: TB
Date: 05/02/2019

Job no: 21030
Directory: WE WORK
File Name: 52 BEDFORD ROW - J21030

Designer: DTP
Rev: #5

Rev 1:
Rev 1:
Rev 1:

P4

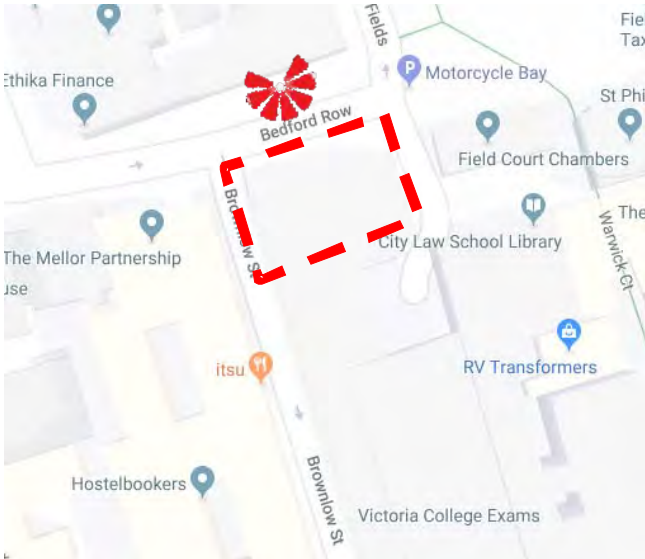

Sign P4 - 1 no. 3mm brushed brass plaque with raised text and border, acid etched and in-filled in black.




MG SIGNS

Customer: WE WORK
Rep: TB
Date: 05/02/2019


Job no: 21030
Directory: WE WORK
File Name: 52 BEDFORD ROW - J21030

Designer: DTP
Rev: #5


Rev 1:
Rev 1:
Rev 1:

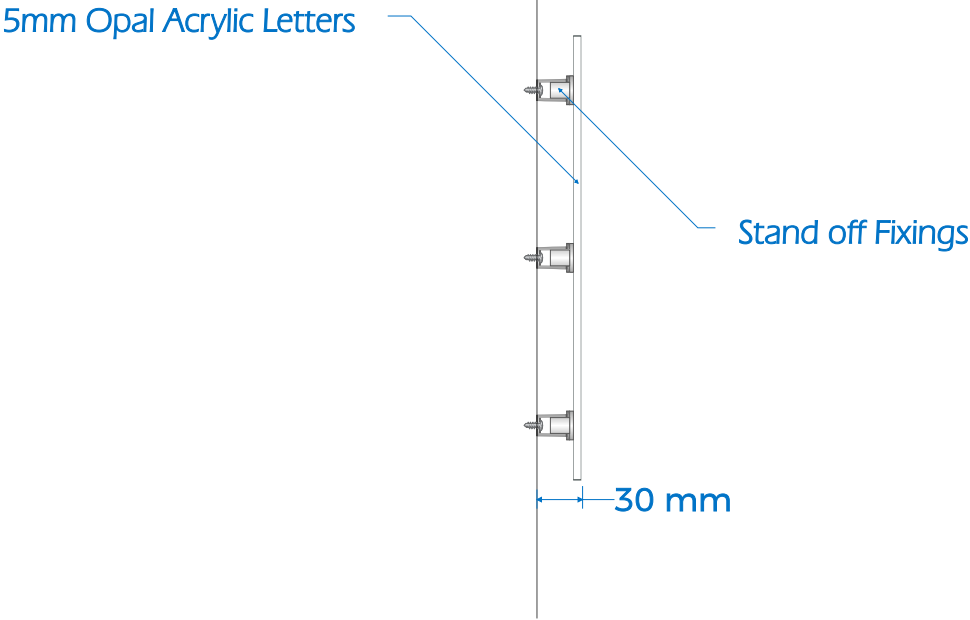

Side Sectional View A-A

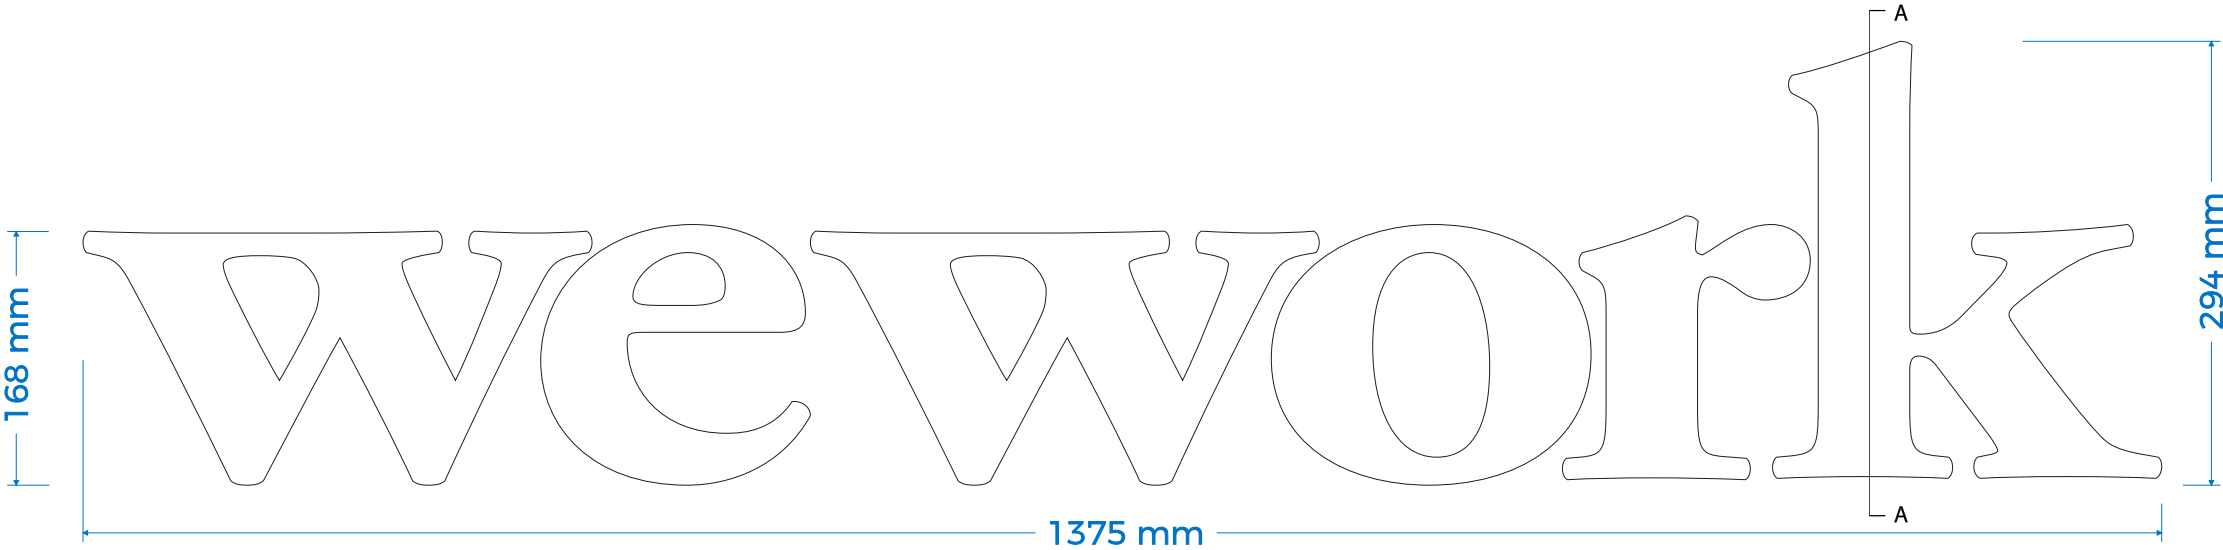

Sign P1 & P2 - Flat non-illuminated opal acrylic logo letters fixed via standoff fixings between windows

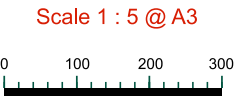


MG SIGNS

Customer: WE WORK
Rep: TB
Date: 05/02/2019


Job no: 21030
Directory: WE WORK
File Name: 52 BEDFORD ROW - J21030

Designer: DTP
Rev: #5

Rev 1:
Rev 1:
Rev 1:

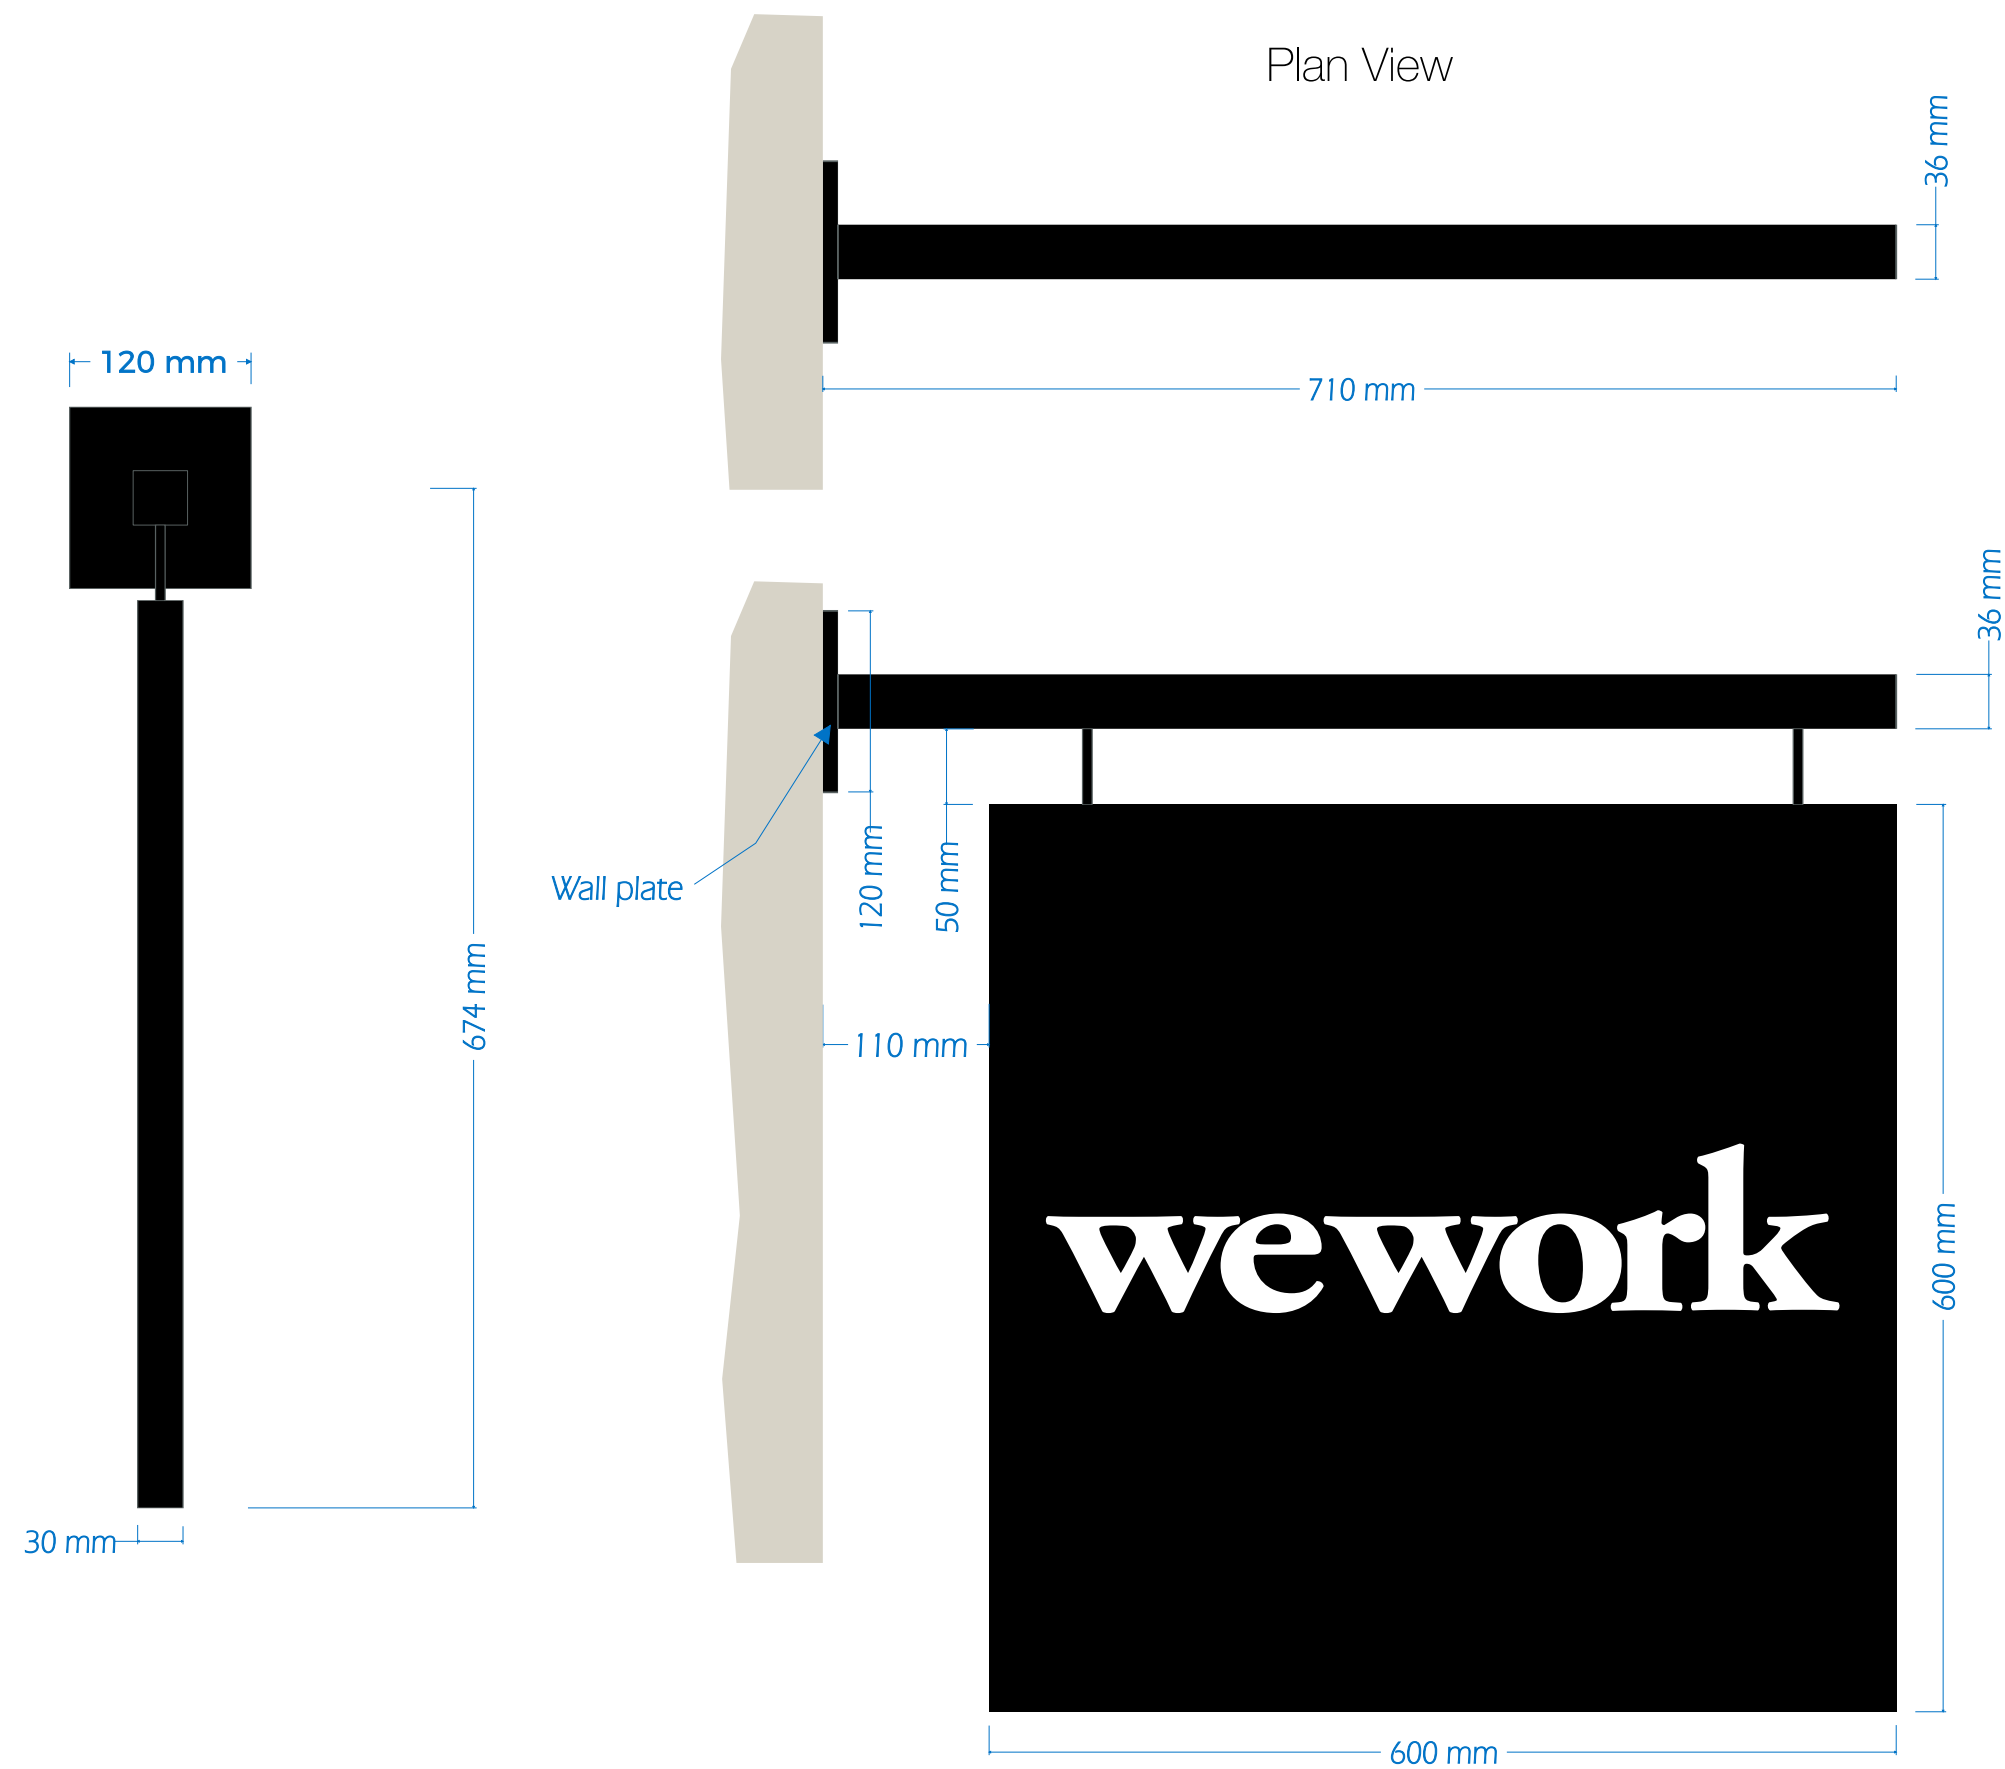

Scale 1 : 5 @ A3

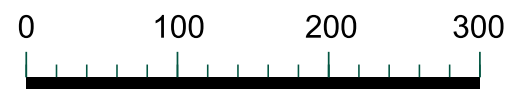

Sign P3 - Double sided 2mm Fabricated aluminium non-illuminated projection hanging sign with vinyl graphics to face




MG SIGNS

Customer: WE WORK
Rep: TB
Date: 05/02/2019


Job no: 21030
Directory: WE WORK
File Name: 52 BEDFORD ROW - J21030

Designer: DTP
Rev: #5

Rev 1:
Rev 1:
Rev 1:

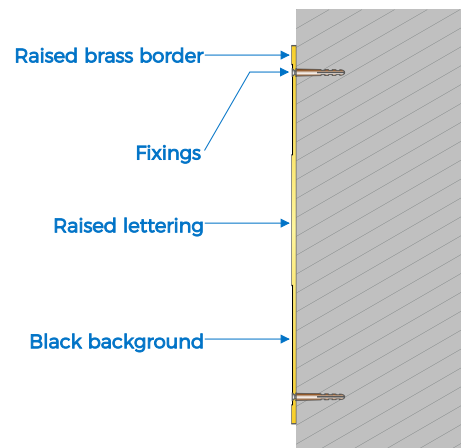

Sign P4 - 1 no. 3mm brushed brass plaque with raised text and border, acid etched and in-filled in black.

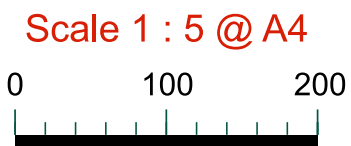

MG SIGNS

Customer: WE WORK
Rep: TB
Date: 05/02/2019

Job no: 21030
Directory: WE WORK
File Name: 52 BEDFORD ROW - J21030

Designer: DTP
Rev: #5

Rev 1:
Rev 1:
Rev 1: