

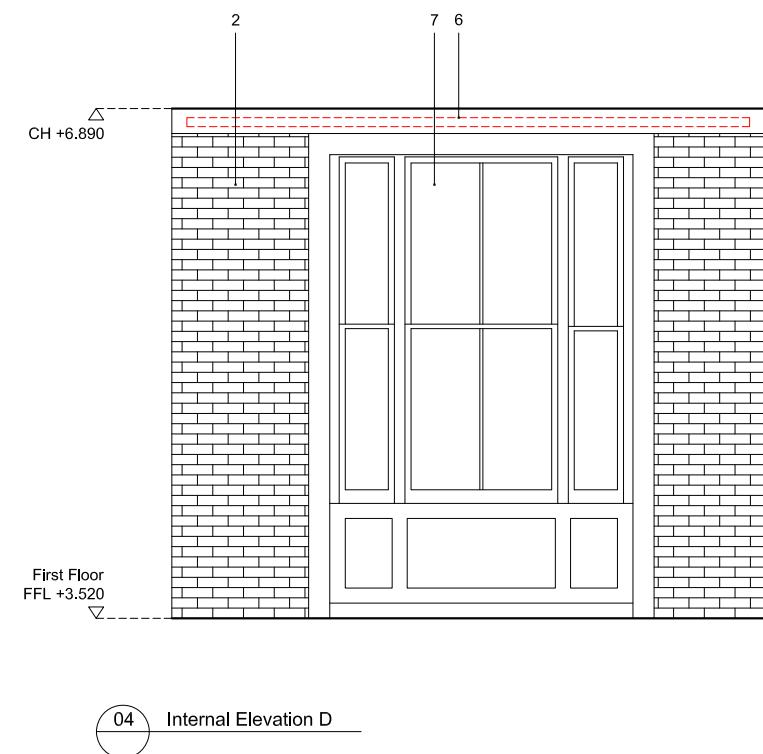


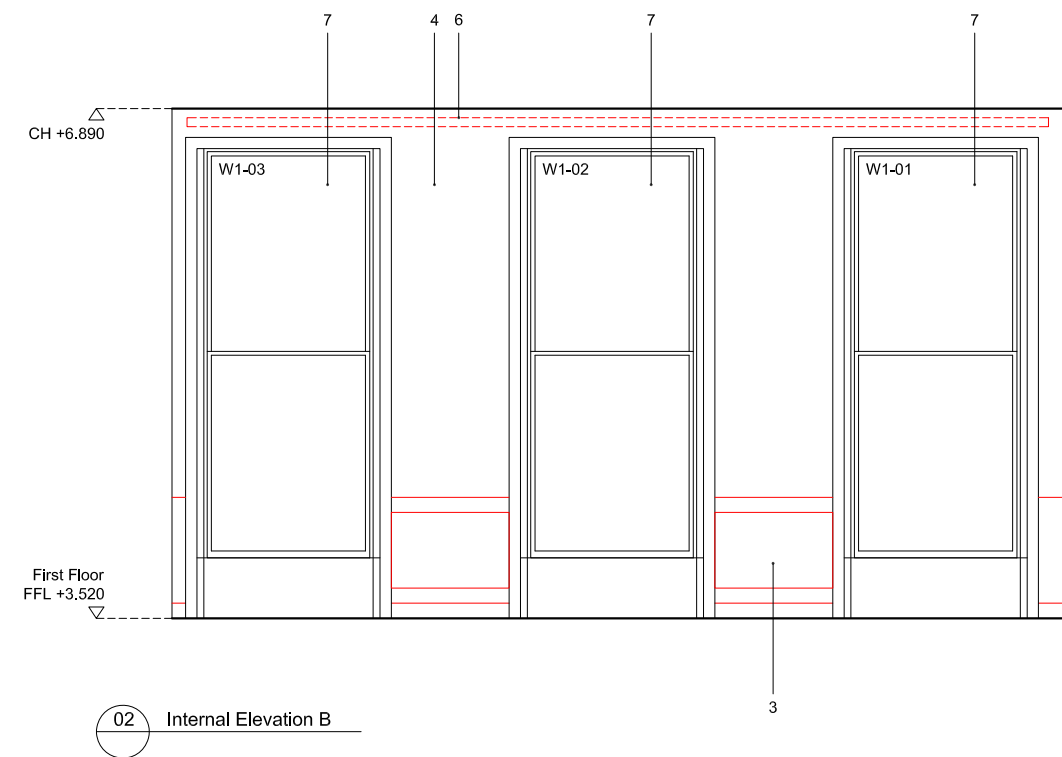

Date	08.04.19			Project number	A010
Scale / Format	1:50	@A3	@ A1		
Drawn / Checked	HK	NF			
Approved	NF				
Job no.	Source	Zone	Element	Drawing no.	Revision
A010	A	XX	DR	22-P002	A

No. 80
(Adjoining dwelling not surveyed)

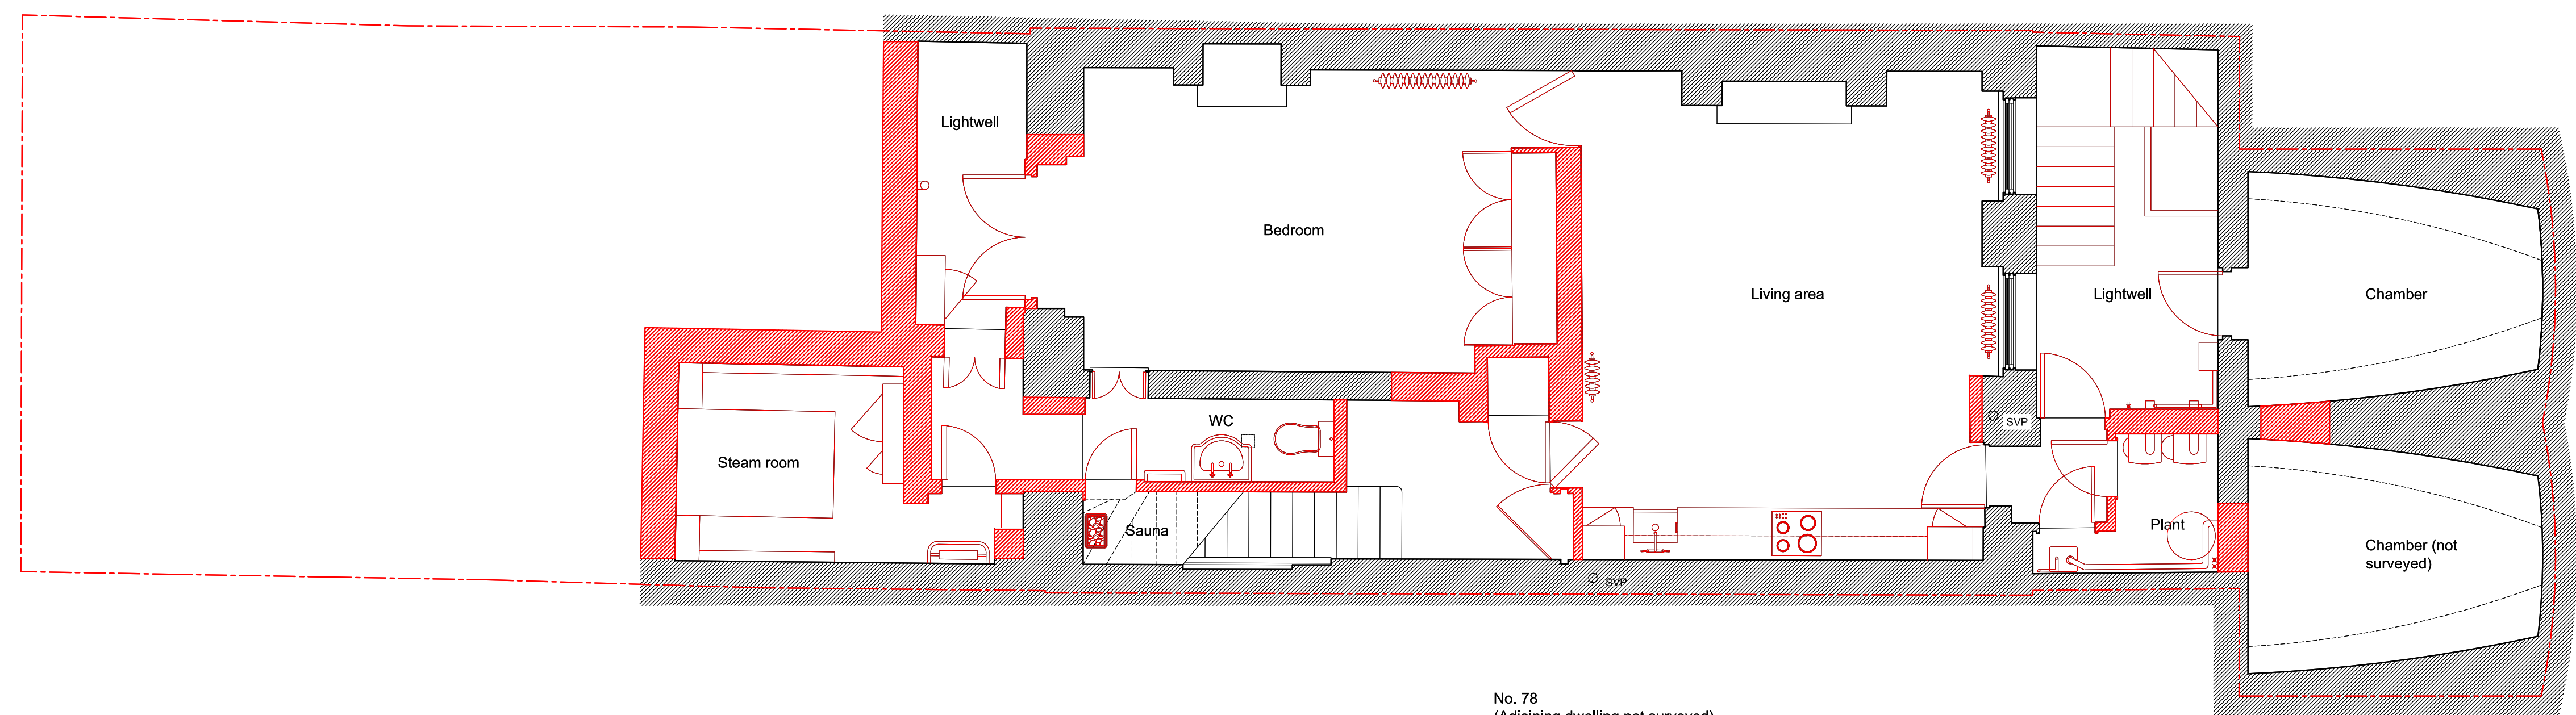

No. 78
(Adjoining dwelling not surveyed)

General notes:

Do not scale from drawings.
Errors to be reported immediately to the Architect.
To be read in conjunction with all relevant Architects', Services and Structural Engineers' drawings.
All existing site, tree and building information has been compiled from different sources.
All dimensions to be checked on site.

Comments:


 Demolition (wall)

 Demolition (fixture & fitting)

[illegible]

A	05.19.19	Planning Amendments	HK	NF
Rev.	Date	Description	Drawn	Check

Key Plan

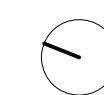

BÜF

Studio 2, 5a Priory Grove
London SW8 2PD

T: +44 (0)20 3409 0881
E: info@bufarchitecture.com
W: www.bufarchitecture.com

Project

79 Guilford Street
London, WC1N 1DF

Client
Andrew and Romain

Status

PLANNING

Drawing name

Demolition
Basement Plan

Date 27.02.19
Scale / Format 1:50 @A3 1:100 @A1
Drawn / Checked XX / XX

Job no.	Source	Zone	Element	Drawing no.	Revision
A010	A	XX	DR	80-P010	A

ject number
A010

The floor plan shows a large Terrace on the left, a central Drawing room, and a WC (bathroom) on the right. A staircase is located between the Terrace and the Drawing room. The plan includes various rooms, a staircase, and a bathroom. Red lines indicate the layout of the rooms and the location of the SVP (Service Vertical Pipe) and RWP (Rear Wall Pipe).

Job no.	Source	Zone	Element	Drawing no.	Revision
A010	A	XX	DR	80-P012	A



General notes:

Do not scale from drawings.
Errors to be reported immediately to the Architect.
To be read in conjunction with all relevant Architects', Services and Structural Engineers' drawings.
All existing site, tree and building information has been compiled from different sources.
All dimensions to be checked on site.

Comments:

Demolition (wall)

Demolition (fixture & fitting)

Key Plan

0.5m

0.5m

1.0m

BÜF

Studio 2, 5a Priory Grove
London SW8 2PD

T : +44 (0)20 3409 0881
E: info@bufarchitecture.com
W: www.bufarchitecture.com

© BÜF Architecture Ltd.

Project

79 Guilford Street
London, WC1N 1DF

Demolition
Principal Elevation

Client

Andrew and Romain

PLANNING

Date 20.02.19
Scale / Format 1:100 @A3
Drawn / Checked XX / XX
Approved XX


Source Zone Element

Job no. A010
A XX DR

Project number
A010

Revision

80-P020 A

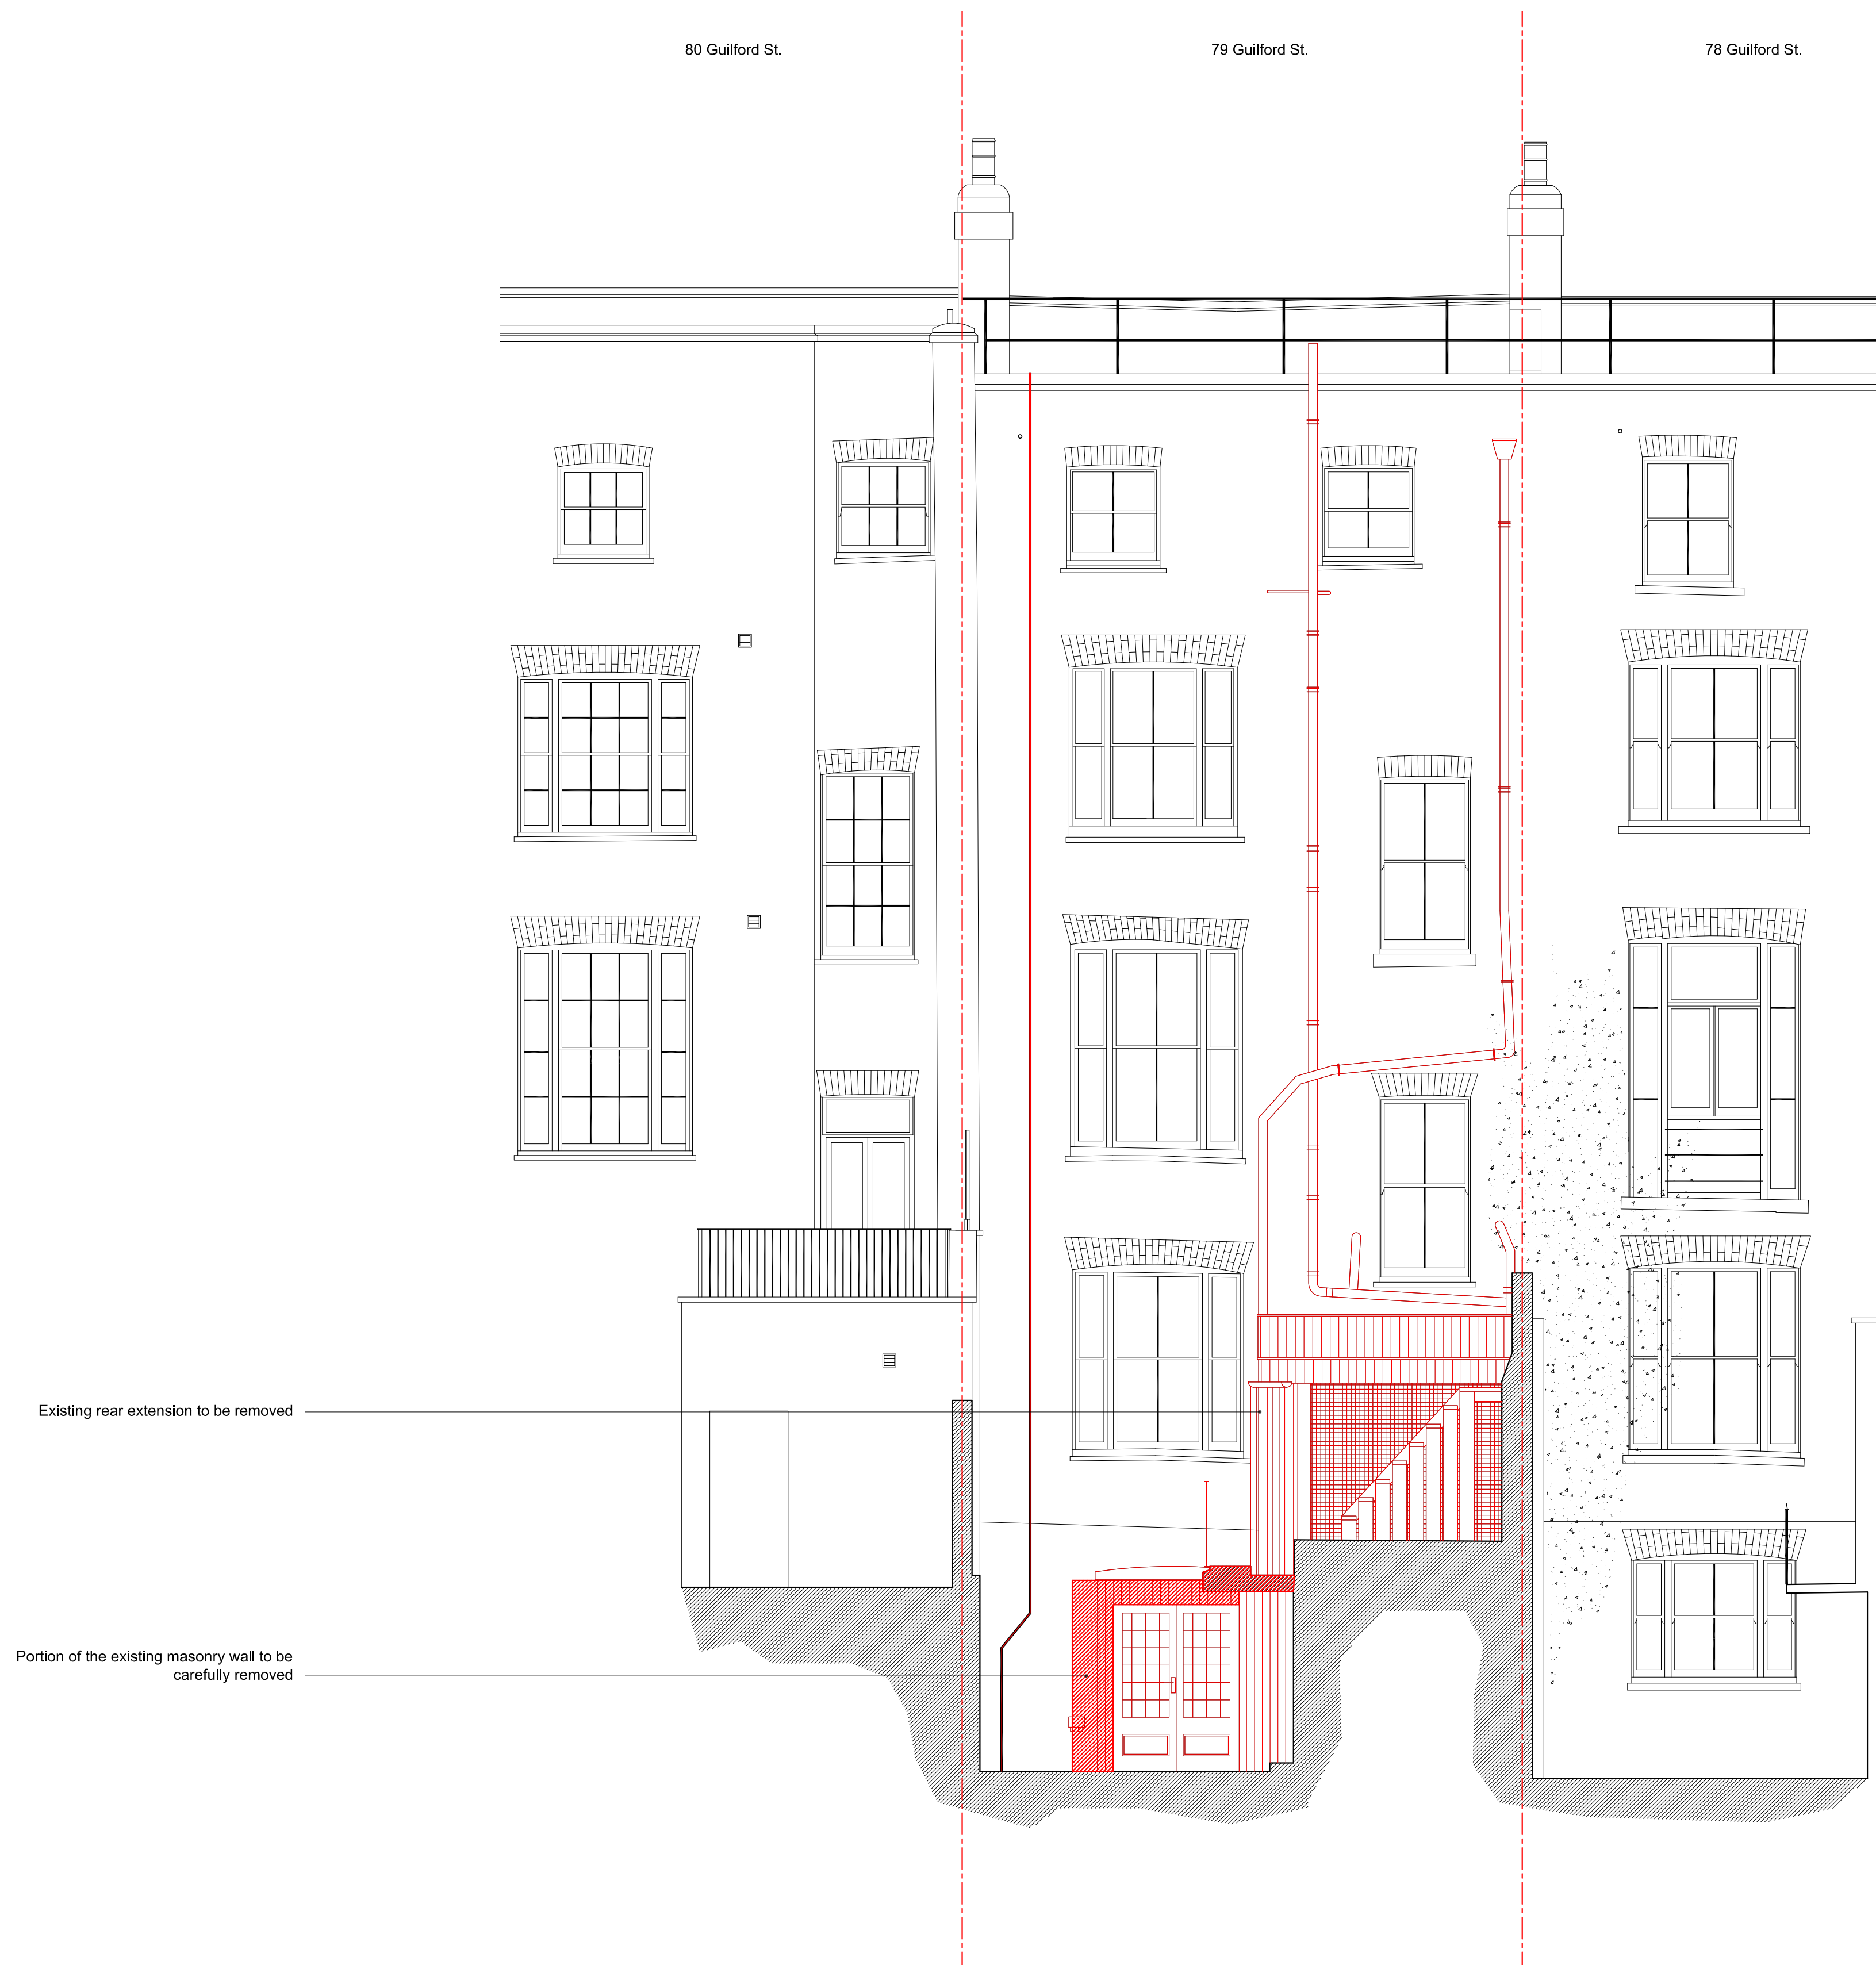

Do not scale from drawings.
Errors to be reported immediately to the Architect.
To be read in conjunction with all relevant Architects', Services and Structural Engineers' drawings.
All existing site, tree and building information has been compiled from different sources.
All dimensions to be checked on site.

 Demolition (wall)

 Demolition (fixture & fitting)

[illegible]

A	05.09.19	Planning Amendments	HK	NF
Rev.	Date	Description	Drawn	Check

Key Plan

BÜF

Project

Drawing name

Client

Date 20.02.19

ject number

Status
PLANNING

Job no.	Source	Zone	Element	Drawing no.	Revision
A010	A	XX	DR	80-P021	A