



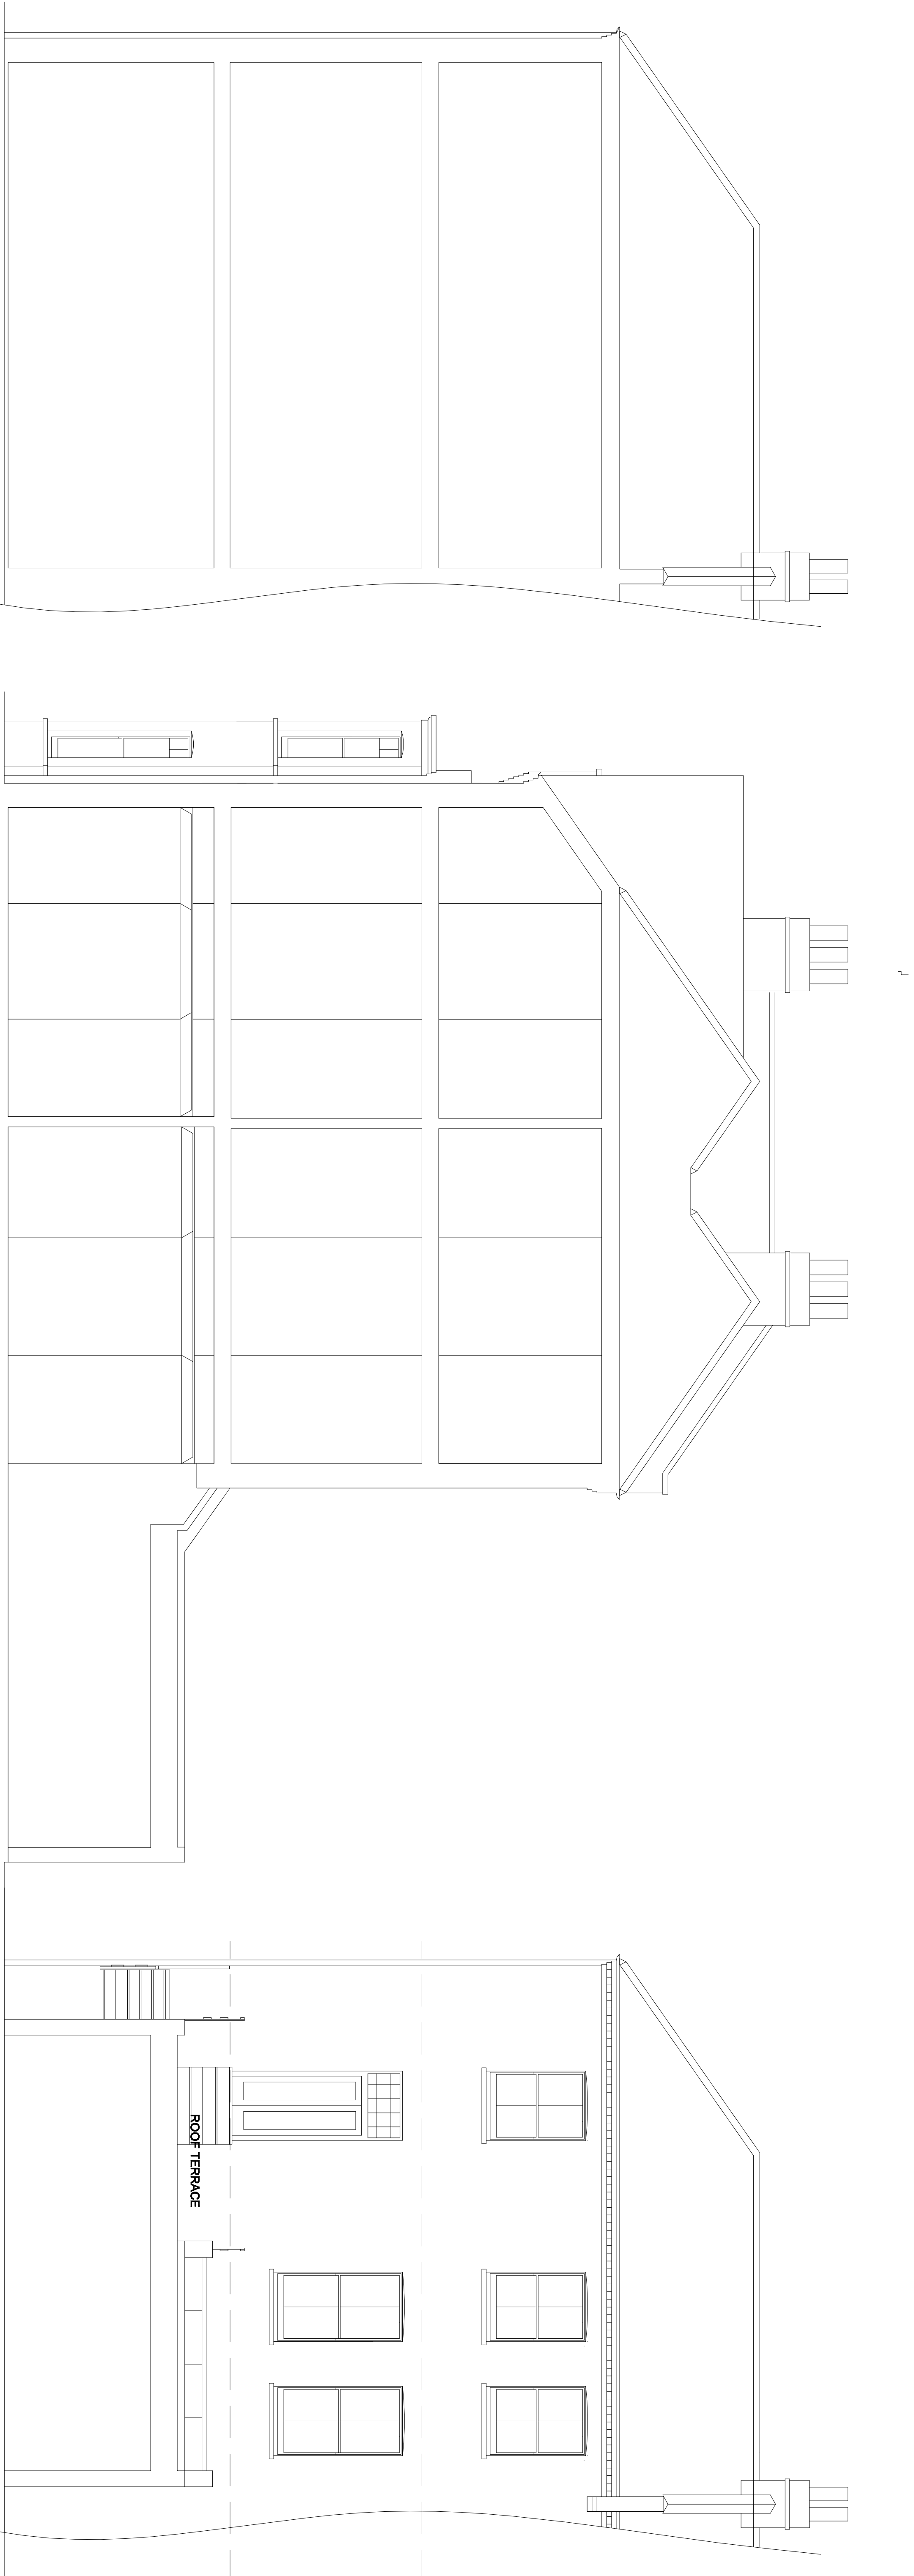

BACK ELEVATION

SECTION AA

BACK ELEVATION

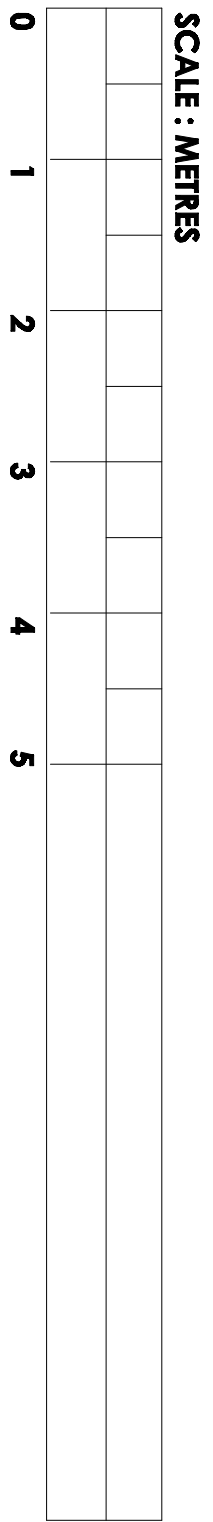

115 WHITE HART LANE LONDON SW13 0JL Stephen Reyburn Architects 0208 741 0010 SRARCHITECTS@ME.COM								PROJECT				16 DOWNSIDE CRESCENT LONDON NW3 2AP				SCALE				1:50 @ A1 & 1:100 @ A3				16D.03A			
A				29.08.19				NOTES ETC FOR PLANNING								DRAWING TITLE				DRAWN							
REV				DATE				AMENDMENTS								SECTIONS AS EXISTING											