


CAMBRIDGE THEATRE

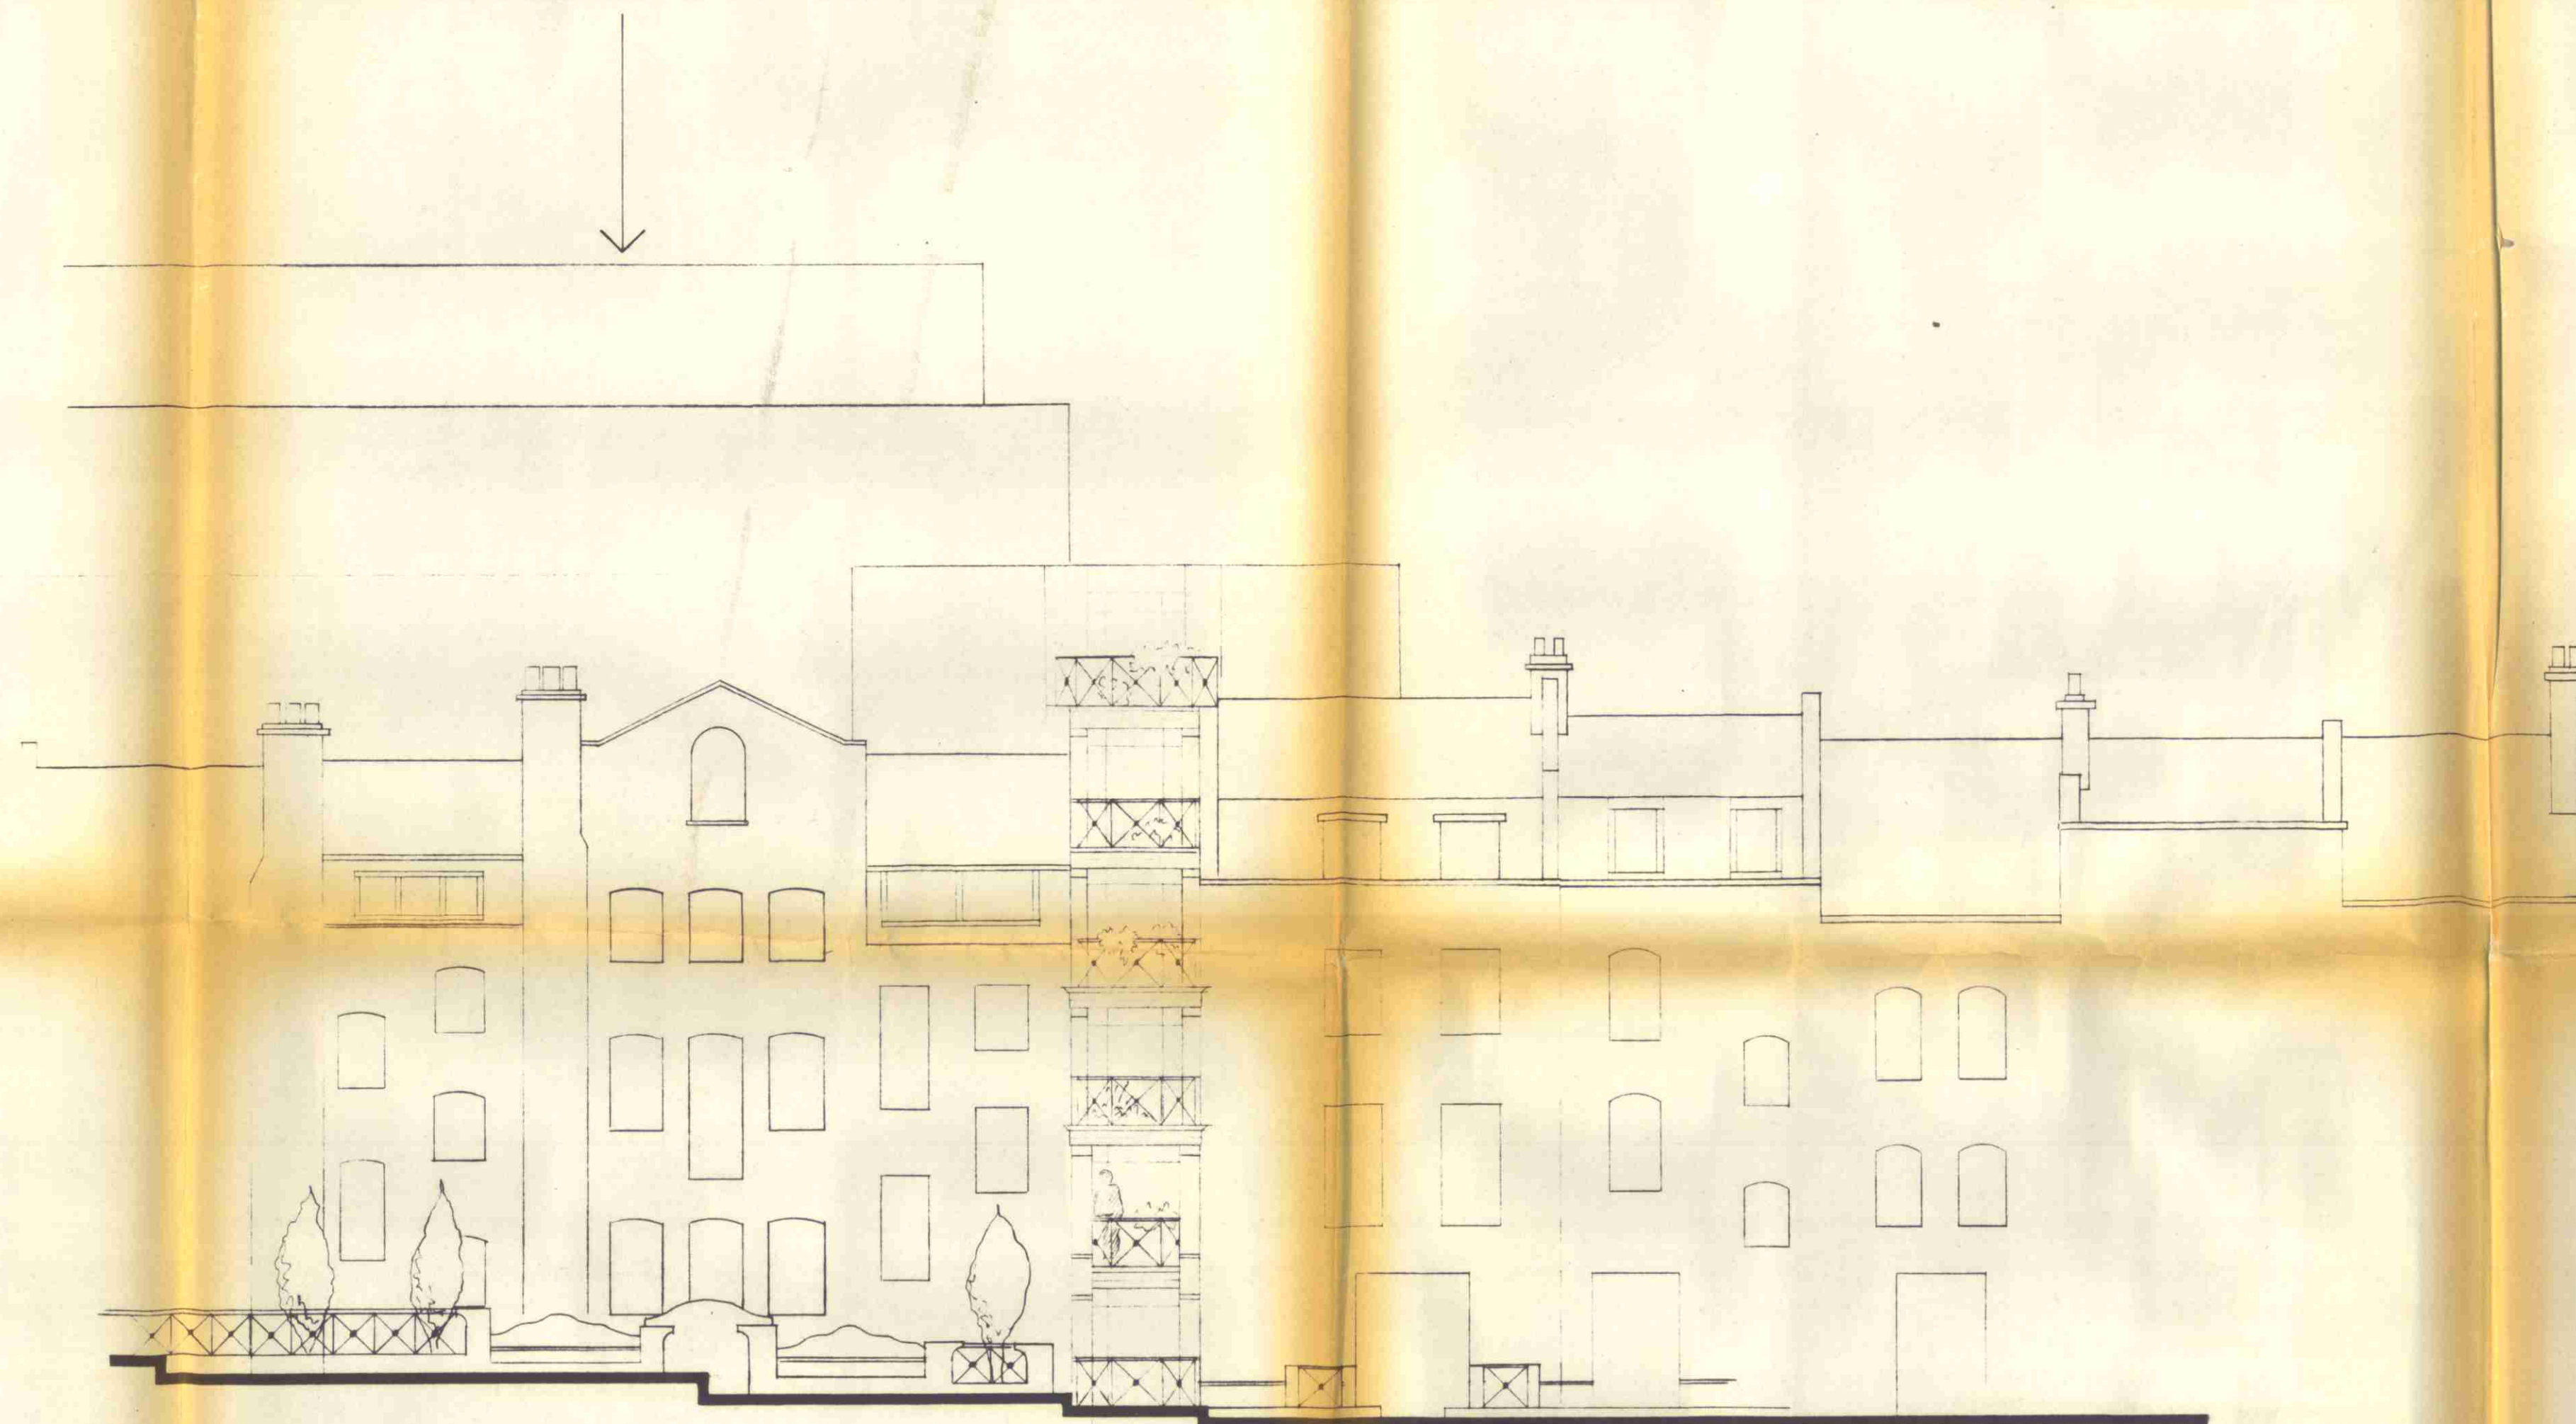

PHASE 2C : SUBMISSION

ELEVATION FROM CHING COURT

LONDON BOROUGH OF CAMDEN
TOWN AND COUNTRY PLANNING ACTS
05 SEP 1984
PLANS ~~NOT APPROVED~~ APPROVED
ON BEHALF OF THE COUNCIL

014/58/41
1150170181
DTP 8401483

TERRY FARRELL PARTNERSHIP				
Job	COMYN CHING TRIANGLE	Title	RESIDENTIAL BUILDING	Drawing no
Date	21 JUNE 1984	Scale	1:100	CC2C/10
Do not scale. Check dimensions on site. This drawing is copyright				
Architects · Designers · Planners 8 PADDINGTON STREET · LONDON W1M 4BN Telephone 01-487 2041				