
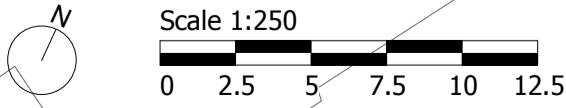


Do not scale from this drawing. All dimensions to be checked on site. All omissions and discrepancies to be reported to the Architect immediately

This work is copyright and shall not be reproduced or used for any other purpose without the written permission of Squire and Partners.

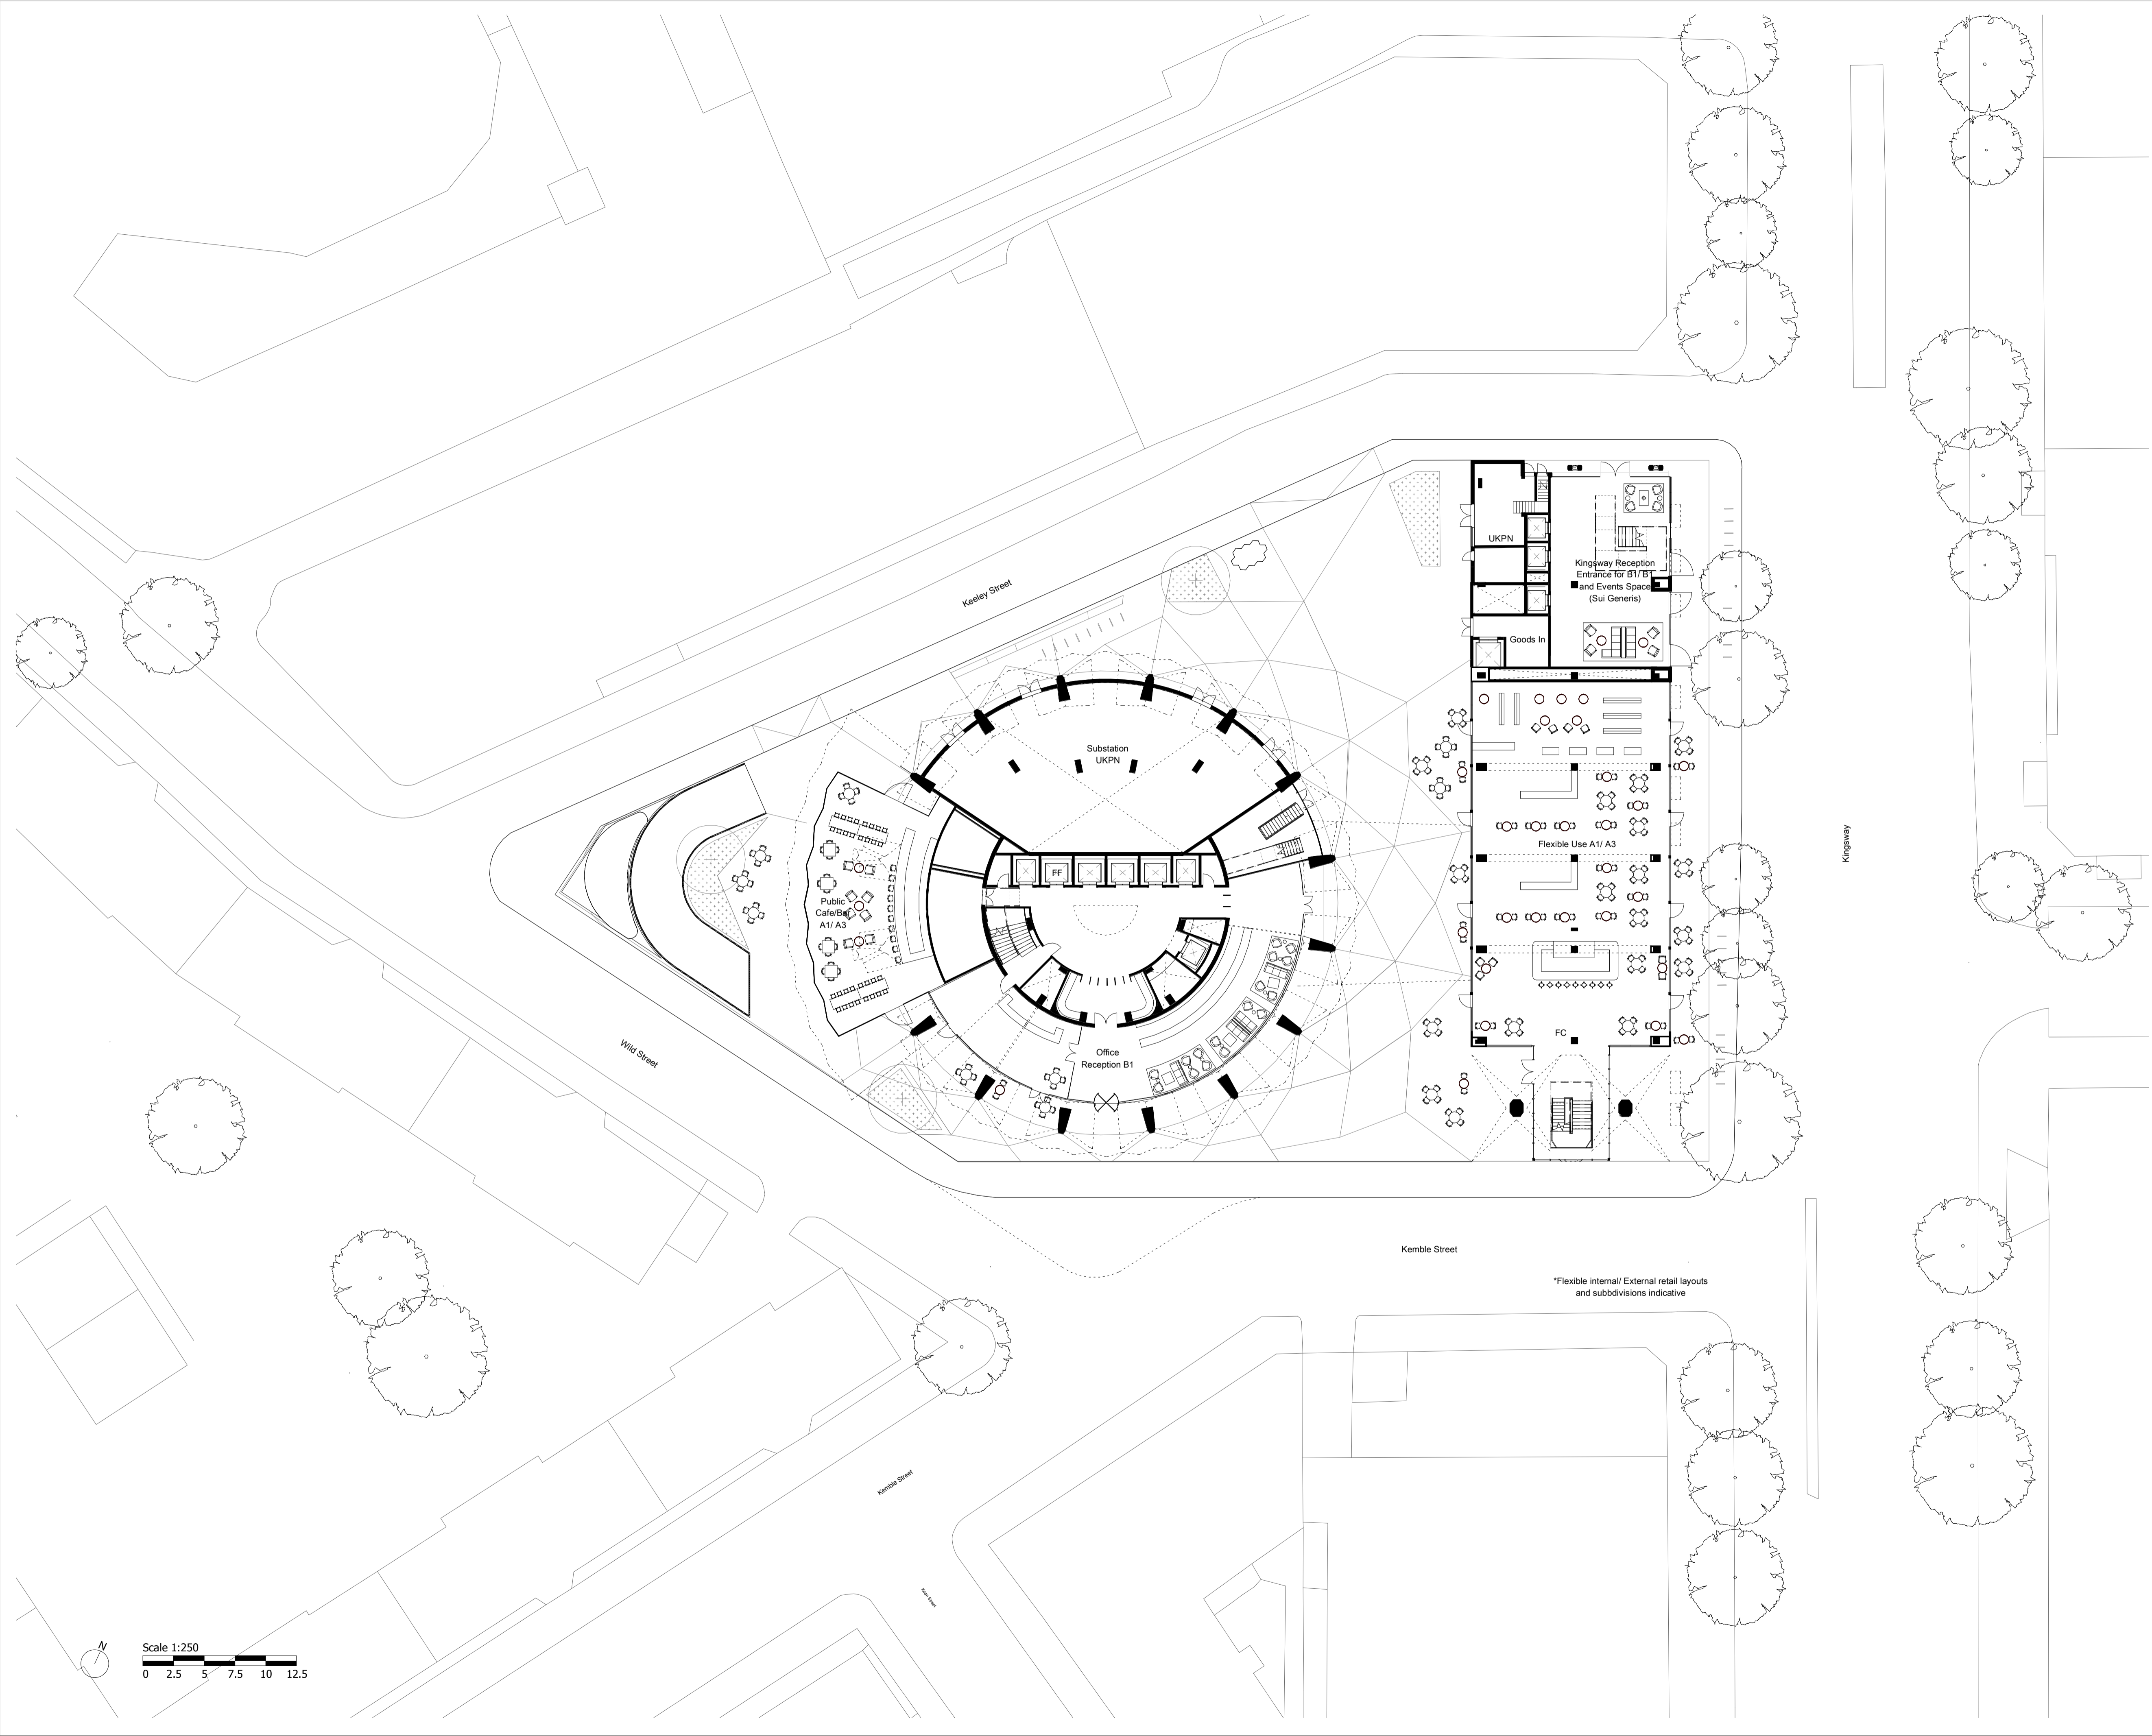

Planning Substitution (no revision bubbles)	20/19/19	SQP	Rev-B
Planning Substitution	20/09/19	SQP	Rev-B
Planning Submission	24/05/19	SQP	Rev-A
Description	Date	Dm/Chk	Rev

SQUIRE & PARTNERS

Squire and Partners LLP
The Department Store
248 Ferndale Road, London SW9 8FR
T: 020 7278 5555

info@squireandpartners.com
www.squireandpartners.com

Project			
Space House			
London			
WC2			
Title			
Ground Floor			
GA Plan			
Proposed			
Status			
Planning Submission			
Date	Scale @ ISO A1	Job Number	
24/05/19	1 : 250	18077	
Drawing Number	Revision		
18077-SQP-ZZ-00-DP-A-PL20004	Rev-B		