





REFERENCE DRAWINGS

DRAWING No.	DATE	REV
BB078-2018-03	APRIL/18	-
DRAWING TITLE		
PROPOSED GARDEN PLAN		

ACCESS CONTROL LEGEND



-  EXIT BUTTON POST
-  ELECTRIC KEEP
-  PROXIMITY READER
-  DOOR CONTROLLER




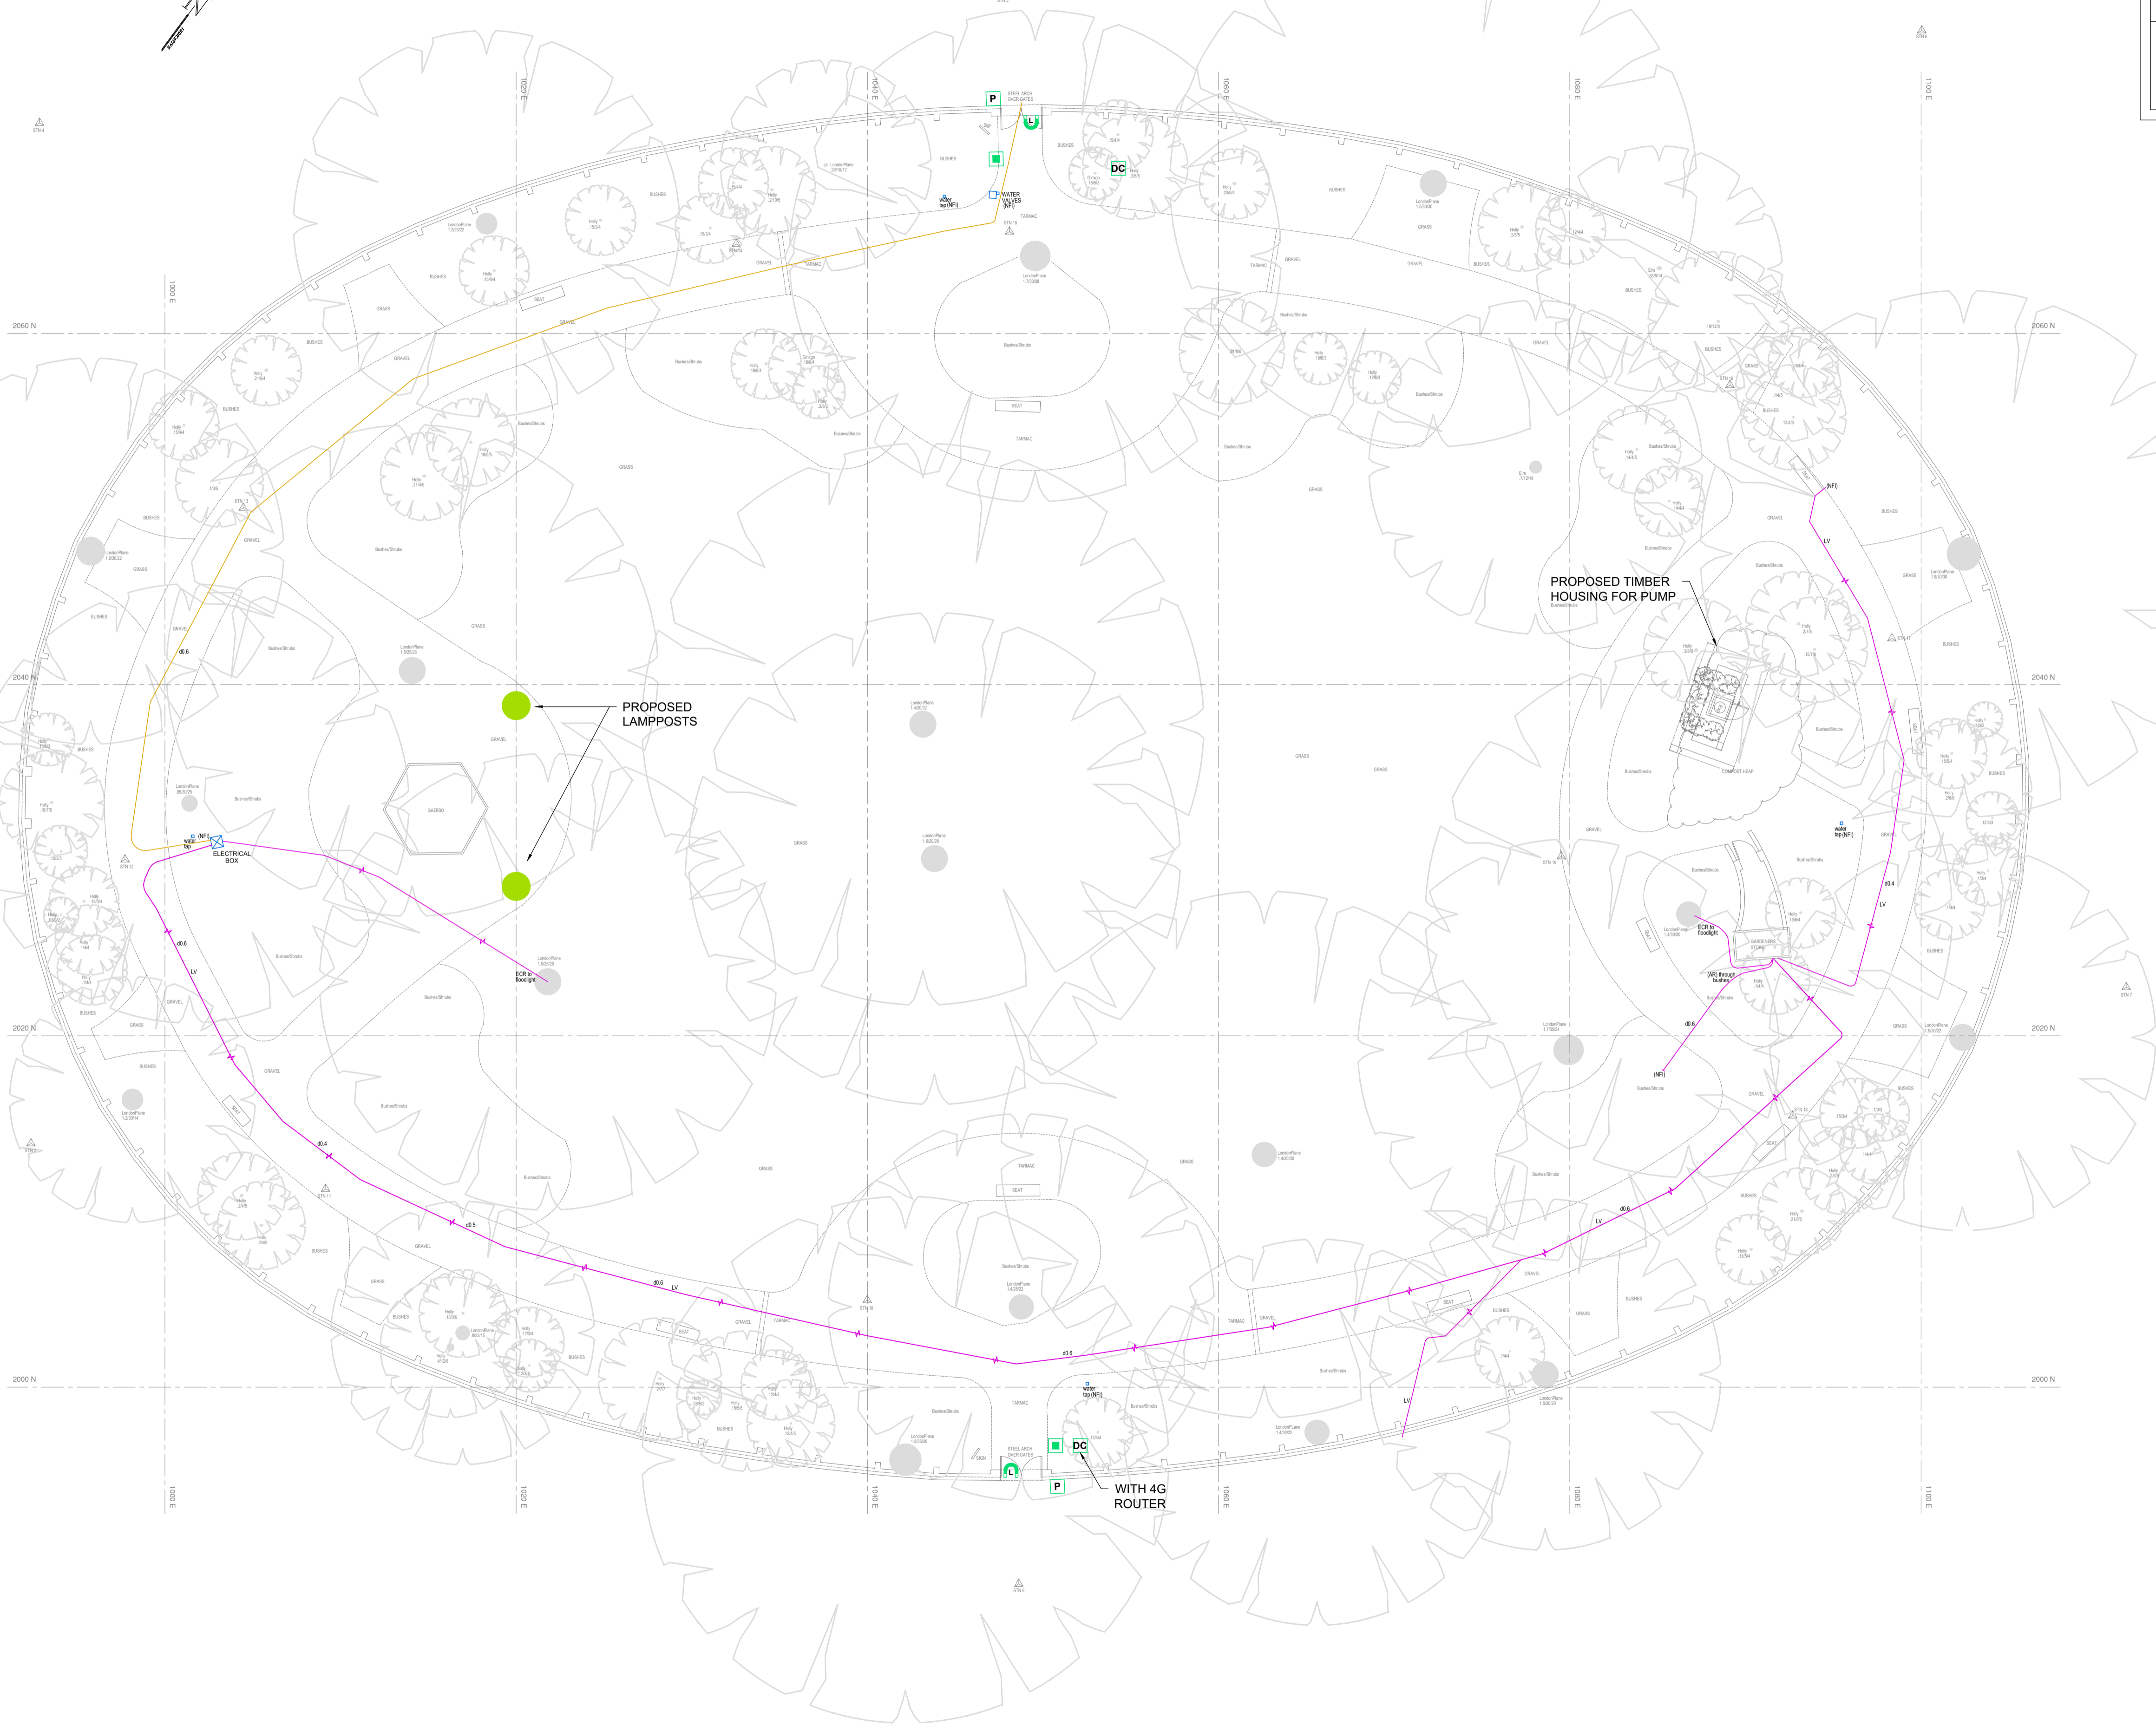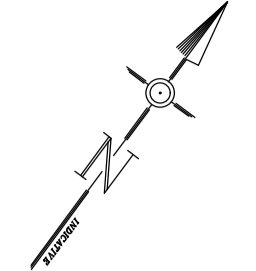


Rev	Date	Details	Chkd

**Minerva Fire & Security Ltd**  
The Limes  
Farm Crescent  
Battlesbridge  
Wickford  
Essex  
SS11 7QP

Tel: 01268 560500  
minervafiresecurity.co.uk

**Client**

  
THE BEDFORD ESTATES

**Drawing Status**  
WORKING DRAWING

Date	Scale	Drawn	Checked	Approved
02.09.2019	1:200 @A1	OCS/LM	JM	JM

**Project Title**  
BEDFORD SQUARE GARDENS  
FITZROVIA  
LONDON  
WC1B 3DR

**Drawing Title**  
SITE  
ACCESS CONTROL LAYOUT

Drawing Number	Rev
MS-E-001	-