


9904000

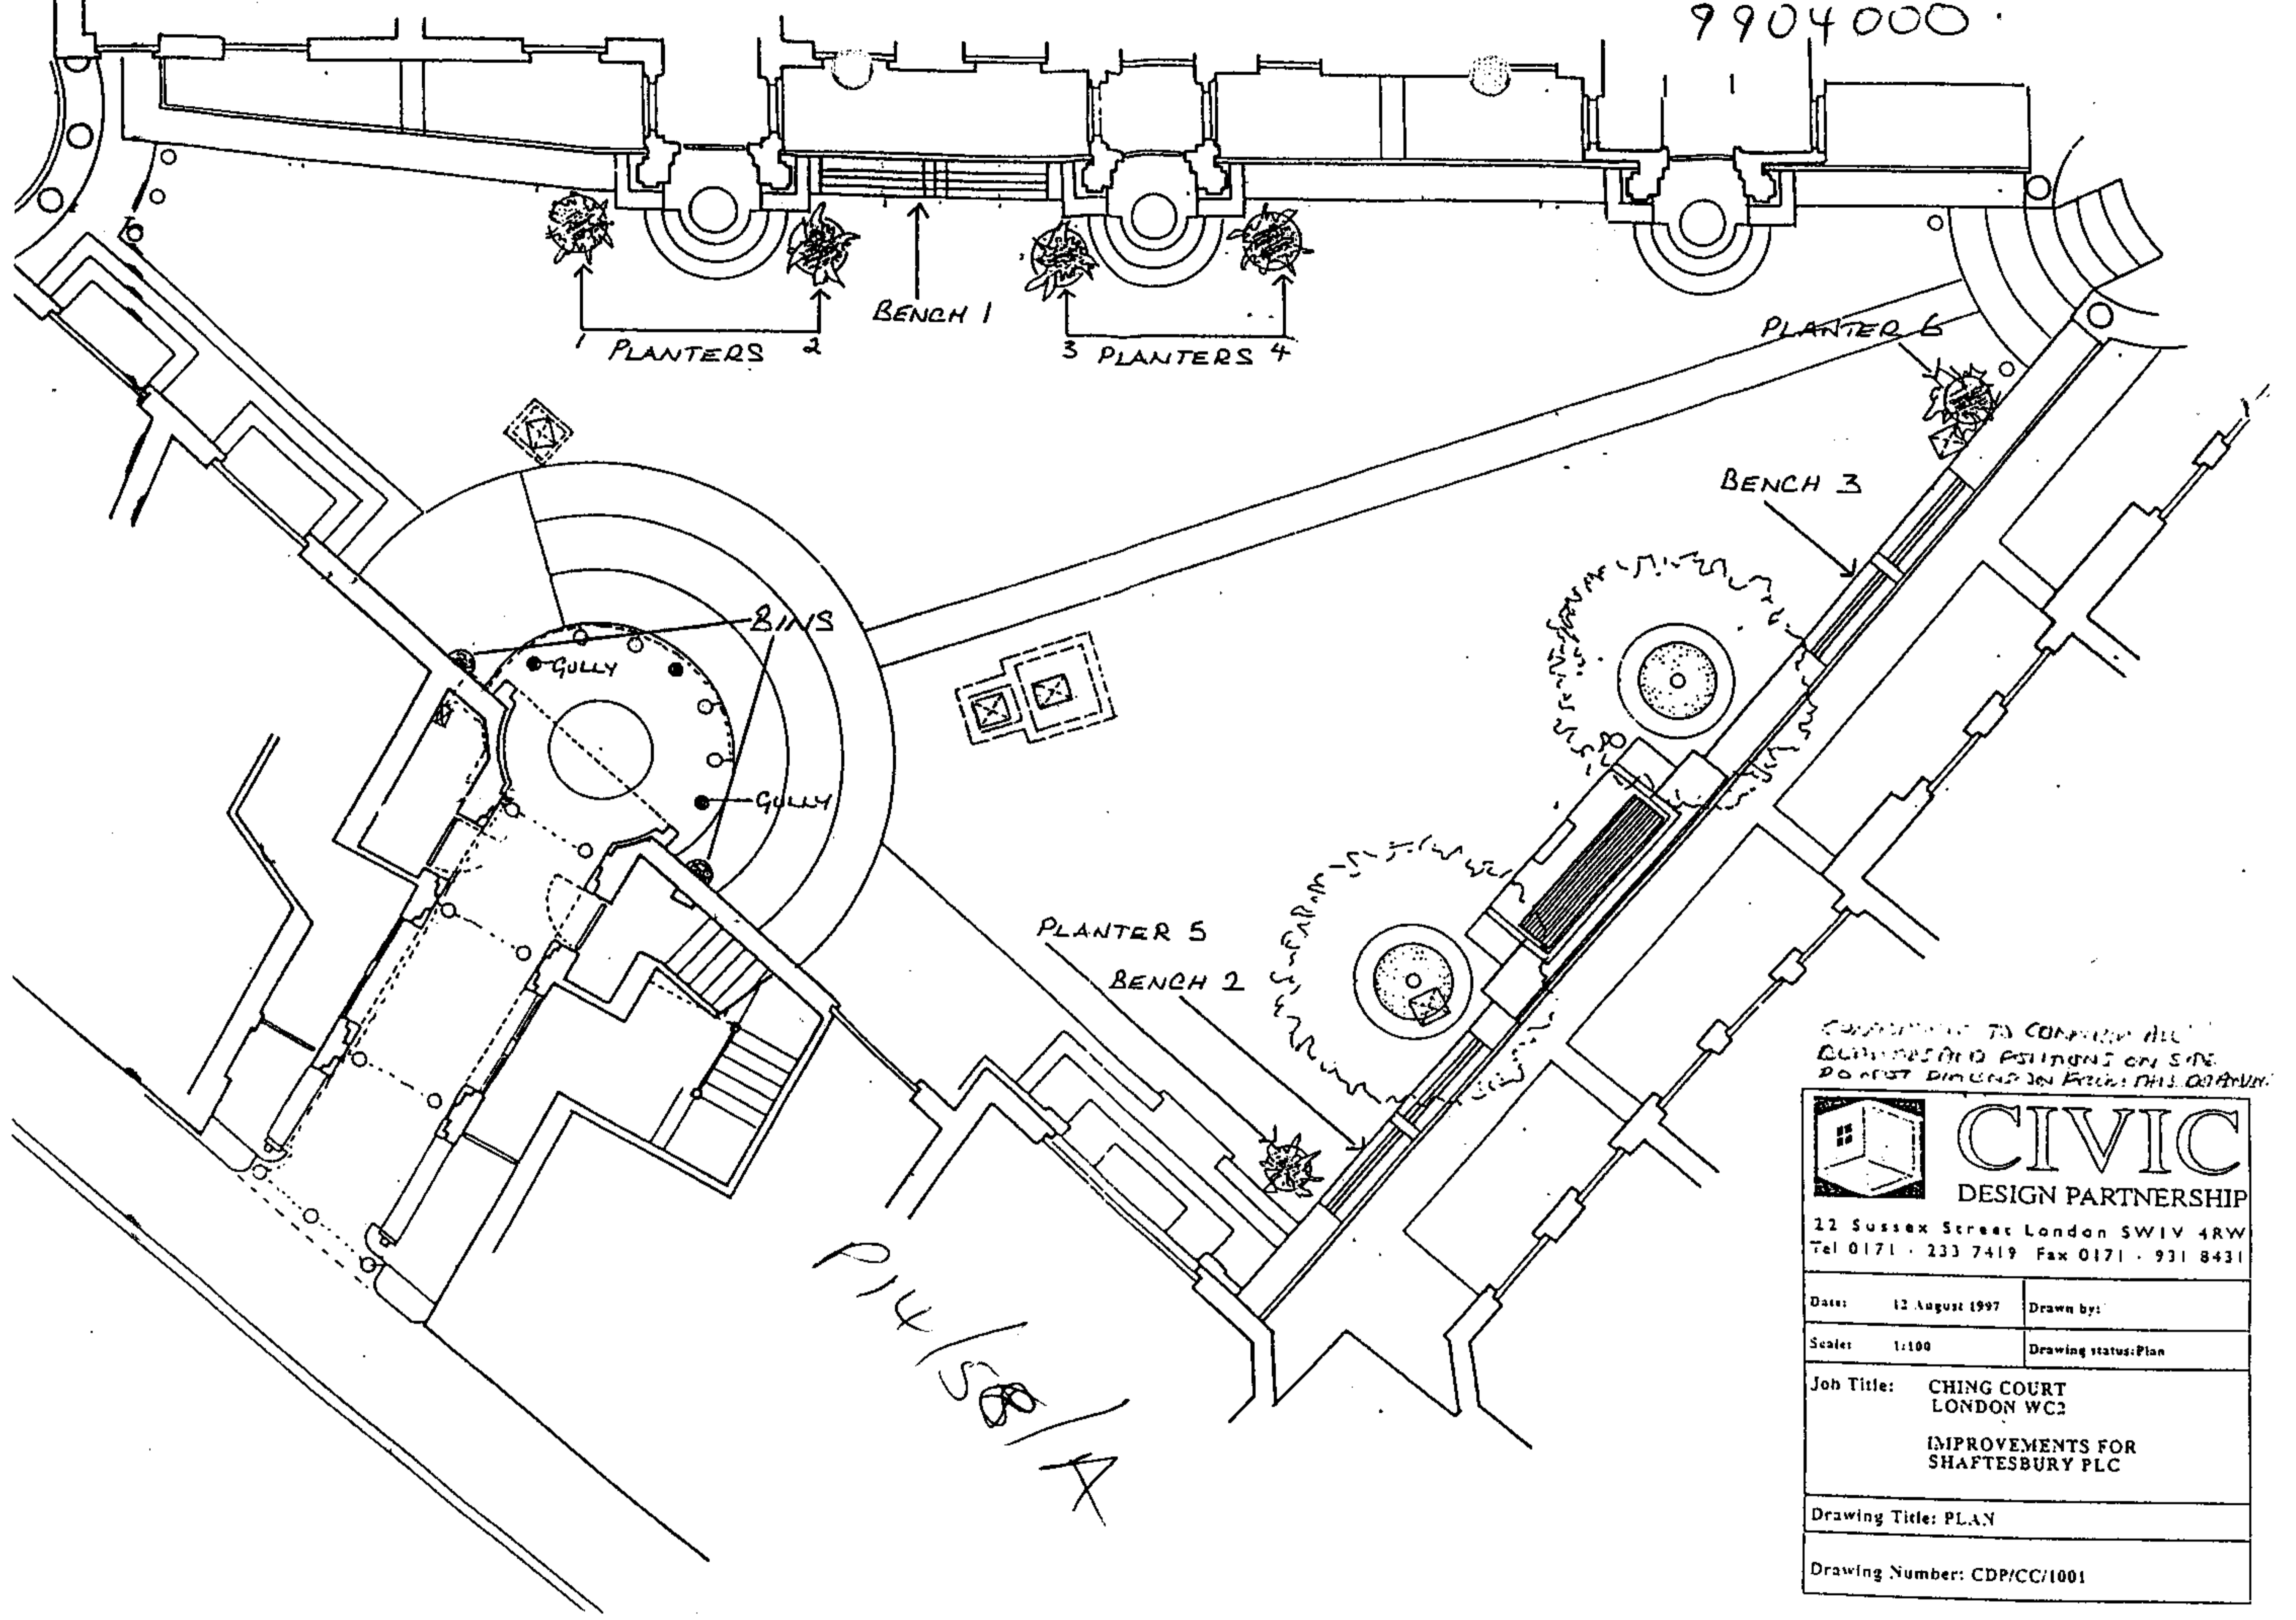

CONTRACTOR TO COMPLETE ALL
 QUANTITIES AND POSITIONS ON SITE.
 DO NOT DIMENSION FROM THIS DRAWING.



12 Sussex Street London SW1V 4RW
 Tel 0171 - 233 7419 Fax 0171 - 931 8431

Date:	12 August 1997	Drawn by:	
Scale:	1:100	Drawing status:	Plan

Job Title: CHING COURT
 LONDON WC2
 IMPROVEMENTS FOR
 SHAFTESBURY PLC

Drawing Title: PLAN

Drawing Number: CDP/CC/1001