

READ THIS FIRST

Note for Contractors

This drawing should be considered along with the risk information contained in the CDM Pre Construction Information. This information will include details of the SIGNIFICANT risks which LDA Design has identified which may arise from constructing their designs shown on this drawing. A Competent Contractor should be aware of the typical risks associated with doing this work.

This drawing may contain Ordnance Survey material by permission of Ordnance Survey on behalf of the Controller of Her Majesty's Stationery Office © Crown Copyright 2015. All rights reserved. Reference number 0100031673.

OS Open data / © Natural England / © DEFRA / © DECC / © English Heritage. Contains Ordnance Survey data © Crown copyright and database right 2015. Aerial Photography - ESRI DigitalGlobe, GeoEye, i-cubed, USDA FSA/USDC, AEX, Getmapping, Aerogrid, IGN/JGFA/astros, the GIS User Community

No dimensions are to be scaled from this drawing. All dimensions are to be checked on site. Area measurements for indicative purposes only.

© LDA Design Consulting Ltd. Quality Assured to BS EN ISO 9001:2008
Sources: Ordnance Survey

Note for Workers


DO NOT START YOUR WORK unless you know the Risks and Controls relating to the work on this drawing (including SAFE SEQUENCES OF WORK and EQUIPMENT).

Do not issue copies of parts of this drawing without the above Note for Workers (unless you are sure that the Workers can undertake the work safely).

C02	Drawing references added	RA	21.06.19
C01	Stage 5 Construction Issue	RA	03.05.19
T03	Stage 4 Tender Update	RA	05.10.18
T02	Updated: Roof services and associated landscape finishes. S2-L10 lift-over, movable	RA	03.06.16
T01	Stage 4 - First Issue	RA	06.06.16
P01	Stage 3	RA	25.11.15
REV	DESCRIPTION	APP	DATE

ISSUED BY	London	T: 020 7467 1470
DATE	Nov 2015	DRAWN RC
SCALE@A1	1:250	CHECKED BE
STATUS	Construction	APPROVED BE

LD\UK\FS\DATA\MS\B482_KINGS_CROSS_T2_PROJECT_GREEN\CD\DRAWINGS\STAGE 5\KXC-T2-001-L-4795-20-1ZZ-020.DWG

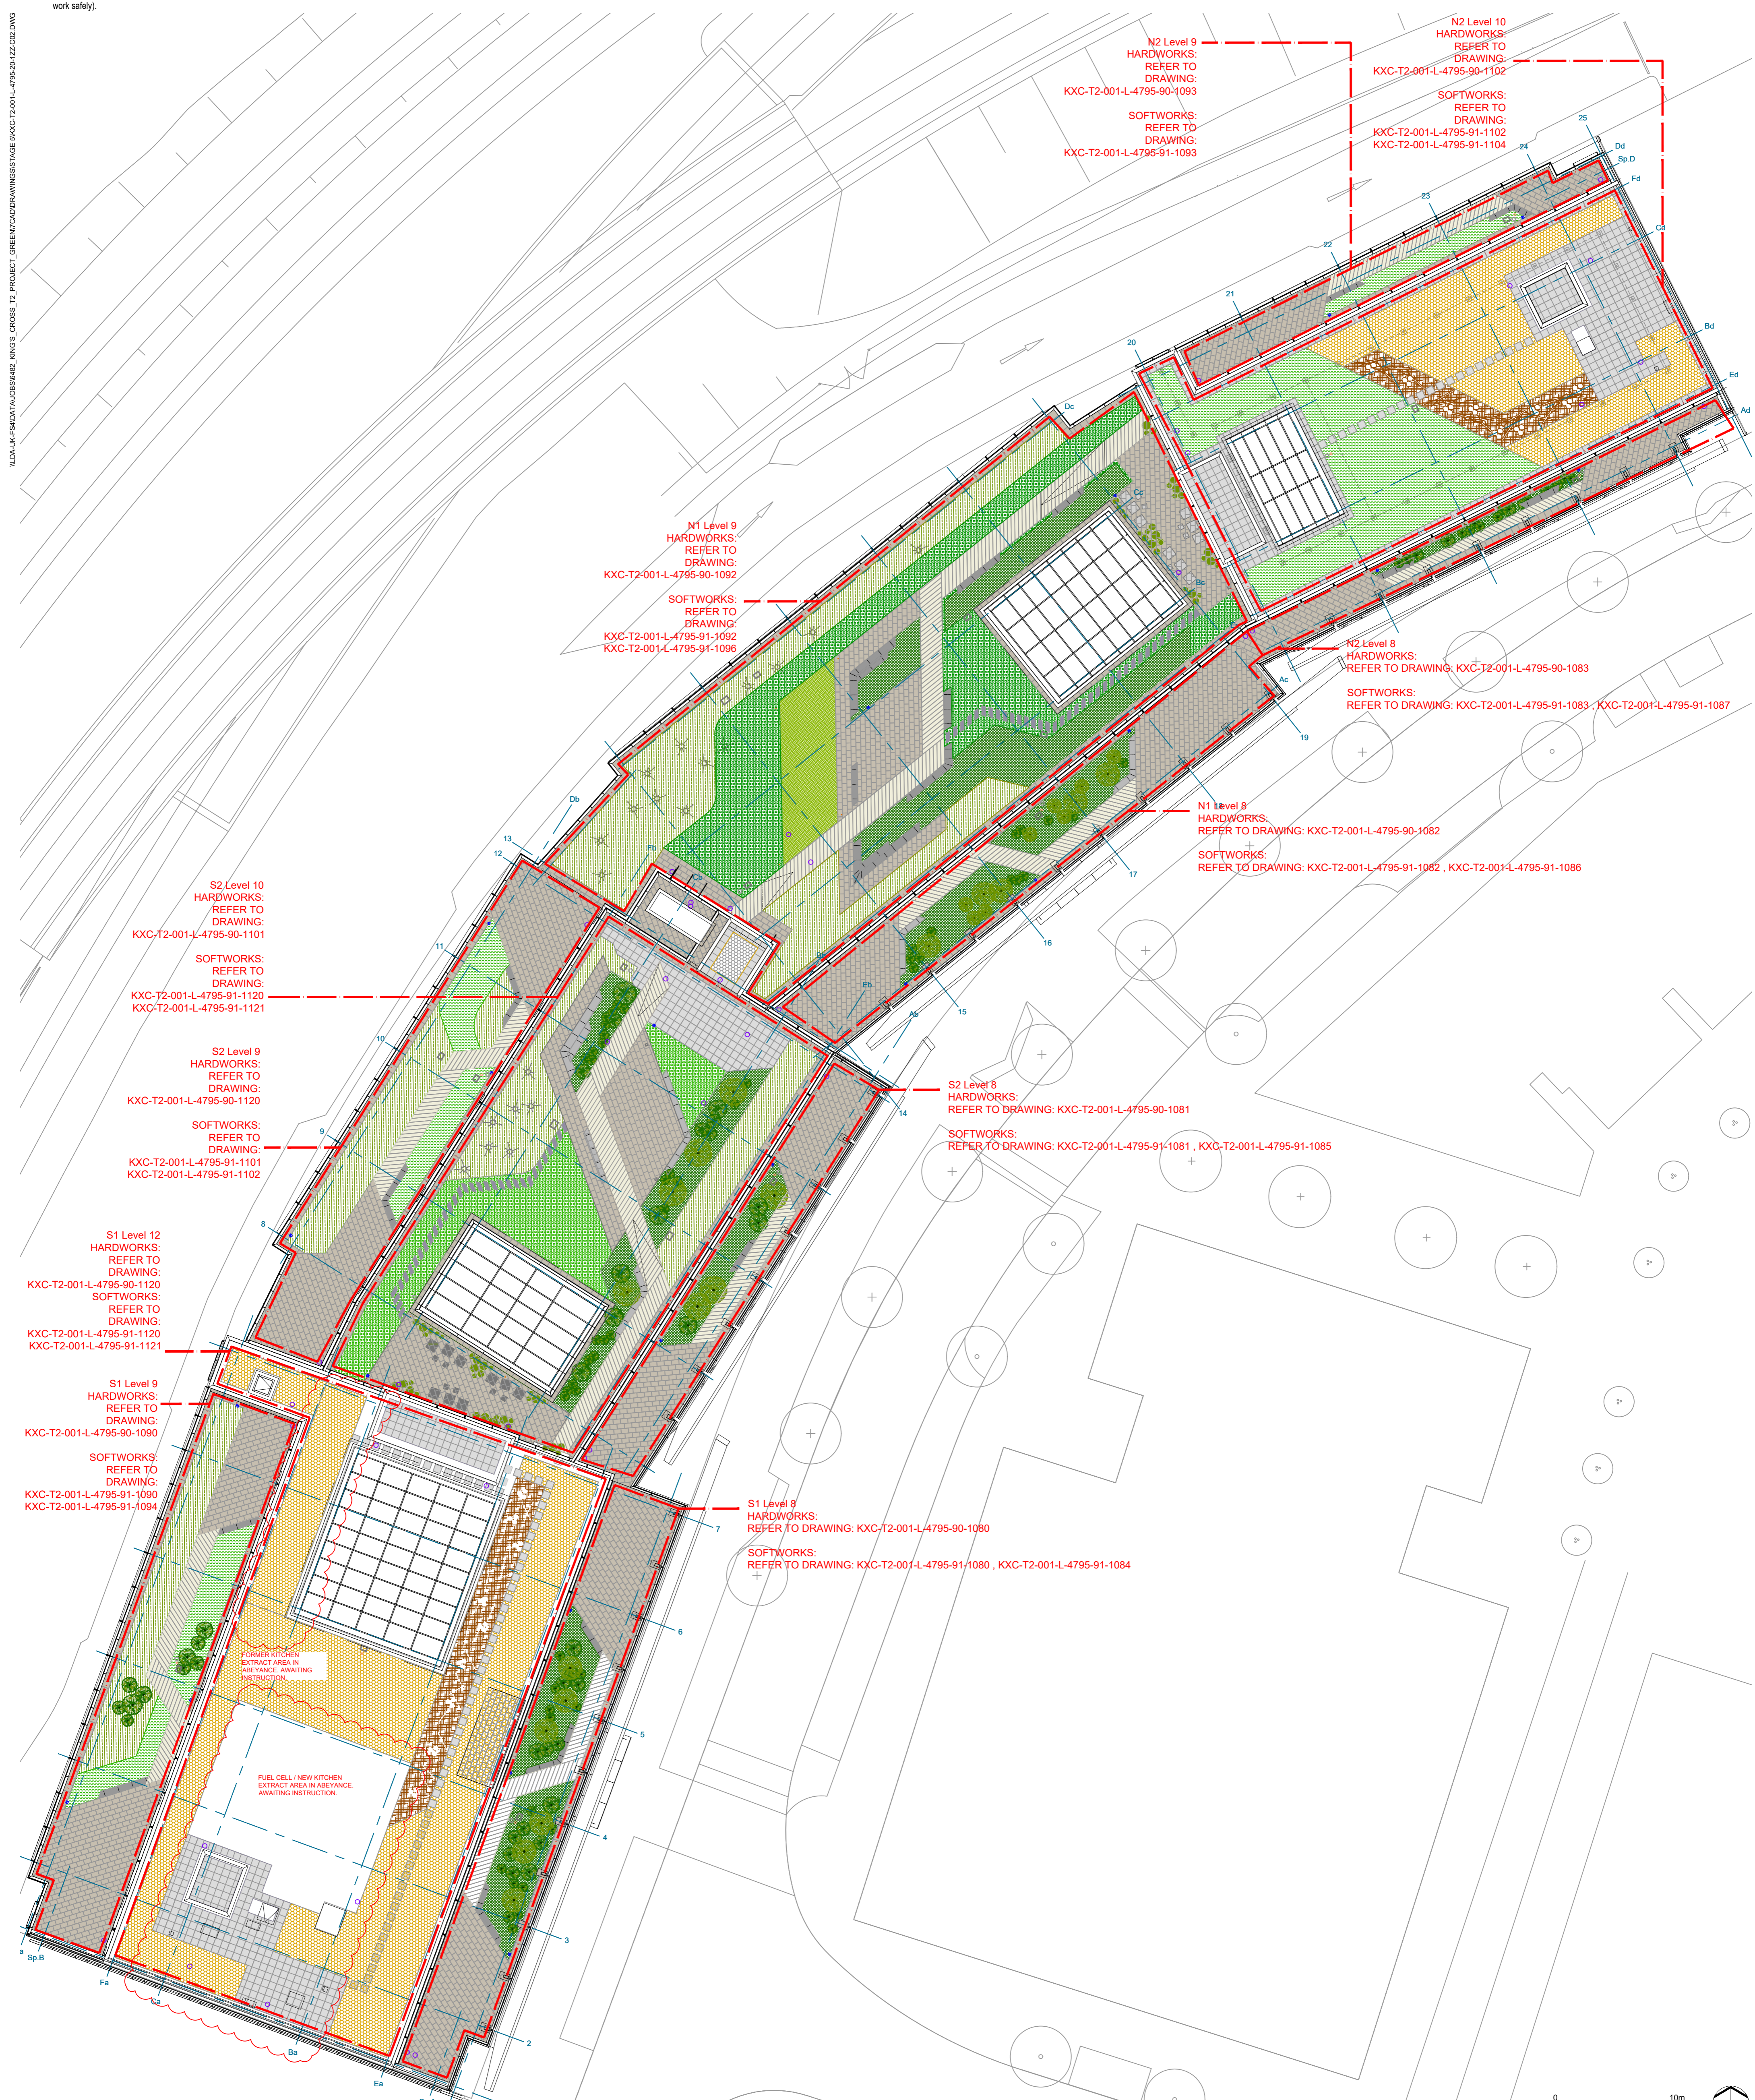

<p>LEGEND</p> <ul style="list-style-type: none"> Planted linear berm Amenity lawn Ornamental grasses Brown roof (extensive) Ornamental wildflower meadow Shaded meadow mix (semi-intensive) Shaded meadow / low shrub mix Ecological enhancements set in Brown Roof area Fern Mix within movable planters Pre-cast concrete plank 300mm width Concrete flag paving Granite plank path through meadow Concrete stepping stone (in Brown Roof) Concrete step paver step at 150mm high planter Fixed Bench Davit socket & abseil anchor location Rain Water Outlet to Architect's detail Festoon lighting post sleeve; details to be confirmed by BAMSE Concrete paver to lift over-run perimeters and MEP plant areas Indicative exterior lighting feature to lighting consultants design Movable furniture Movable steel planter Movable steel planter Water hose point (exact location tbc) Irrigation valve box (exact location tbc) Single power outlet on post Double power outlet on post 150mm dia. slab penetration; location and detailing to be confirmed by BAMSE
