

READ THIS FIRST

Note for Contractors

This drawing should be considered along with the risk information contained in the CDM Pre Construction Information. This information will include details of the SIGNIFICANT risks which LDA Design has identified which may arise from constructing their designs shown on this drawing. A Competent Contractor should be aware of the typical risks associated with doing this work.

This drawing may contain Ordnance Survey material by permission of Ordnance Survey on behalf of the Controller of Her Majesty's Stationary Office © Crown Copyright 2015. All rights reserved. Reference number 0100031673.

OS Open data / © Natural England / © DEFRA / © DECC / © English Heritage. Contains Ordnance Survey data © Crown copyright and database right 2015. Aerial Photography - ESRI, DigitalGlobe, GeoEye, i-cubed, USDA, USGS, AeroGRID, IGN, JGIF, Aerialist, the GIS User Community

No dimensions are to be scaled from this drawing. All dimensions are to be checked on site. Area measurements for indicative purposes only.

© LDA Design Consulting Ltd. Quality Assured to BS EN ISO 9001:2008
Sources: Ordnance Survey

DRAWING TO BE READ IN CONJUNCTION WITH
KXC-T2-001-L-4795-90-502
KXC-T2-001-L-4795-90-500

C01 Stage 5 Construction Issue

RA 21.06.19

REV. DESCRIPTION

APP. DATE

ISSUED BY London

T: 020 7467 1470

DATE June 2019

DRAWN BB

SCALE@A1 as shown

CHECKED BE

STATUS Construction


APPROVED BE

PROJECT TITLE
ROOF TERRACES, T2 KINGS CROSS


DRAWING TITLE
Concrete planks at level 8
Sheet 1 of 2

DWG. NO KXC-T2-001-L-4795-90-503

X:\03\04\02_KINGS_CROSS_T2_PROJECT_GREENFIELD\DRAWINGS\STAGE 5\KXC-T2-001-L-4795-90-503.DWG

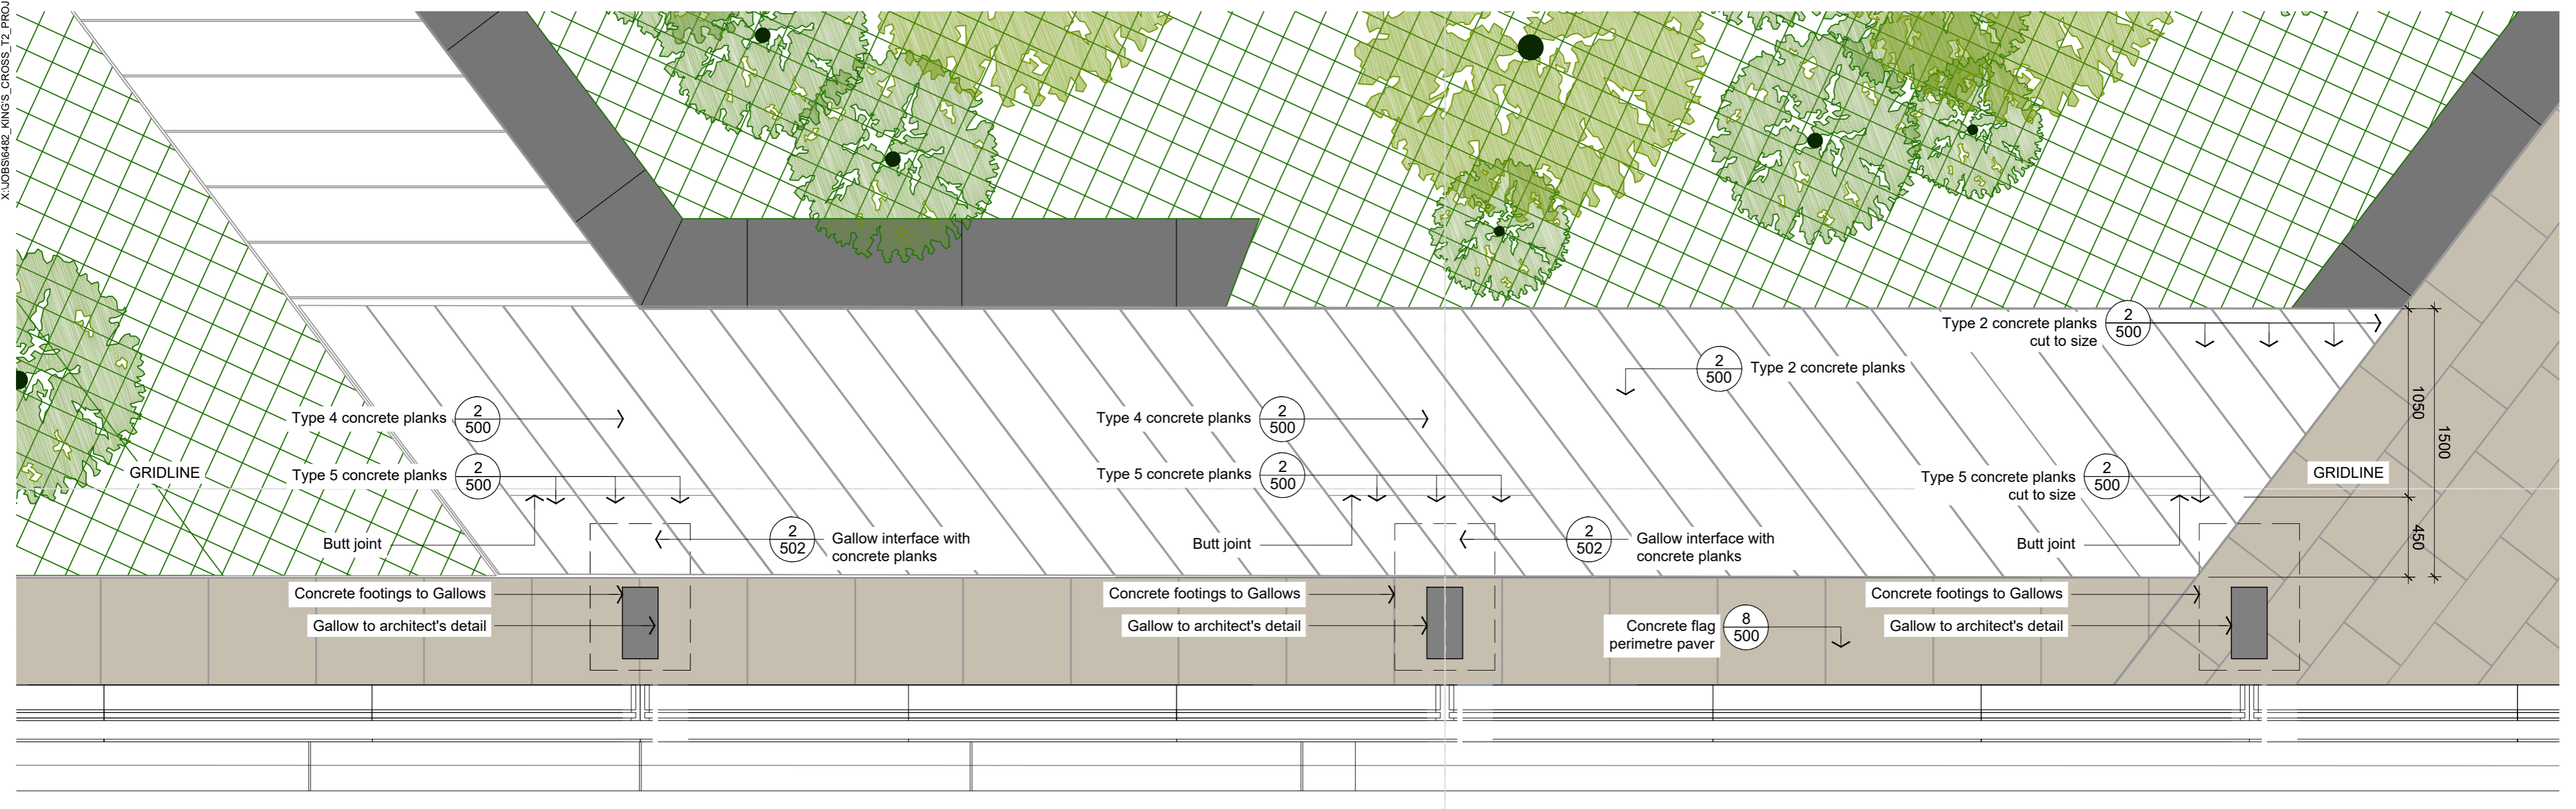

1 CONCRETE PLANKS - S1 TERRACES - LEVEL 8
DETAILED PLAN SCALE 1:25

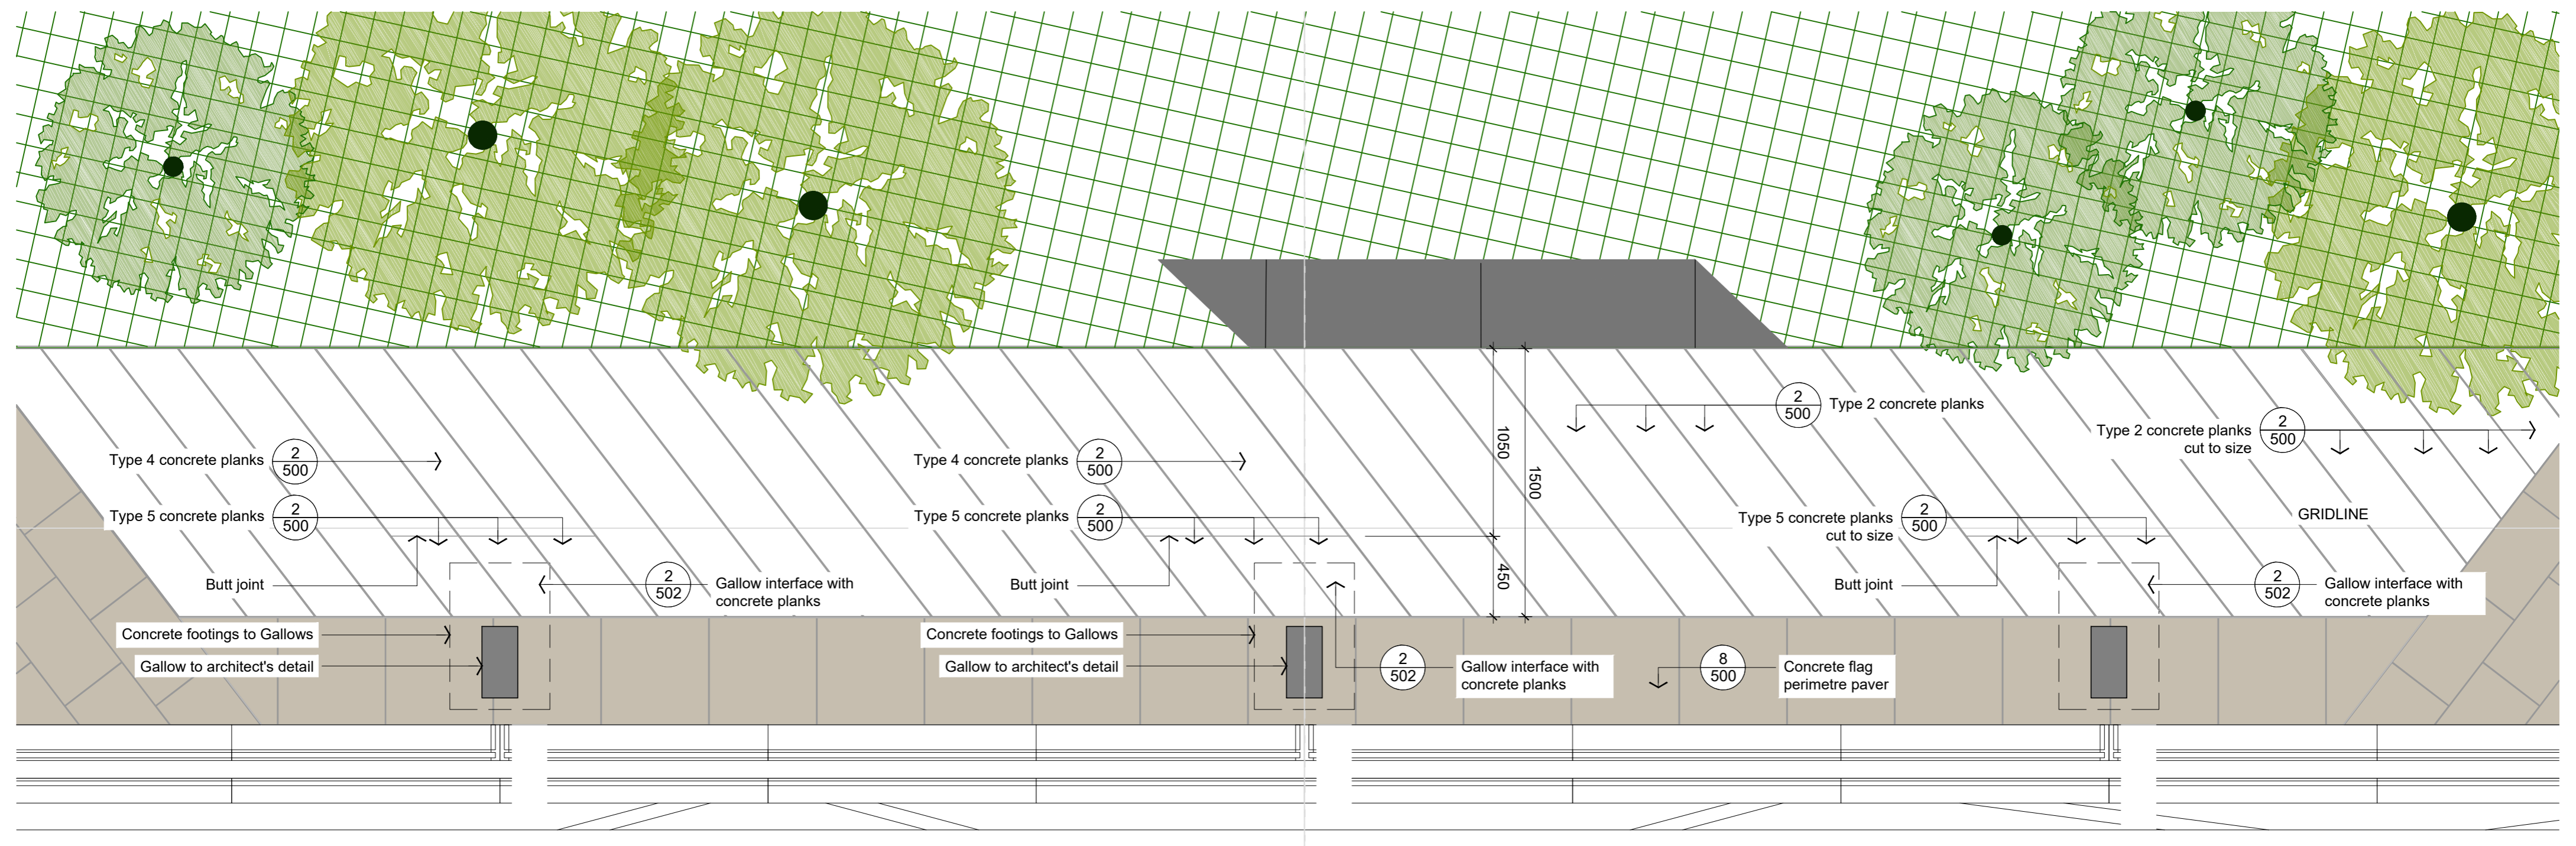

2 CONCRETE PLANKS - S2 TERRACES - LEVEL 8
DETAILED PLAN SCALE 1:25