




① Elevation Scale: 1:150  
 ② Horizontal section Scale: 1:150

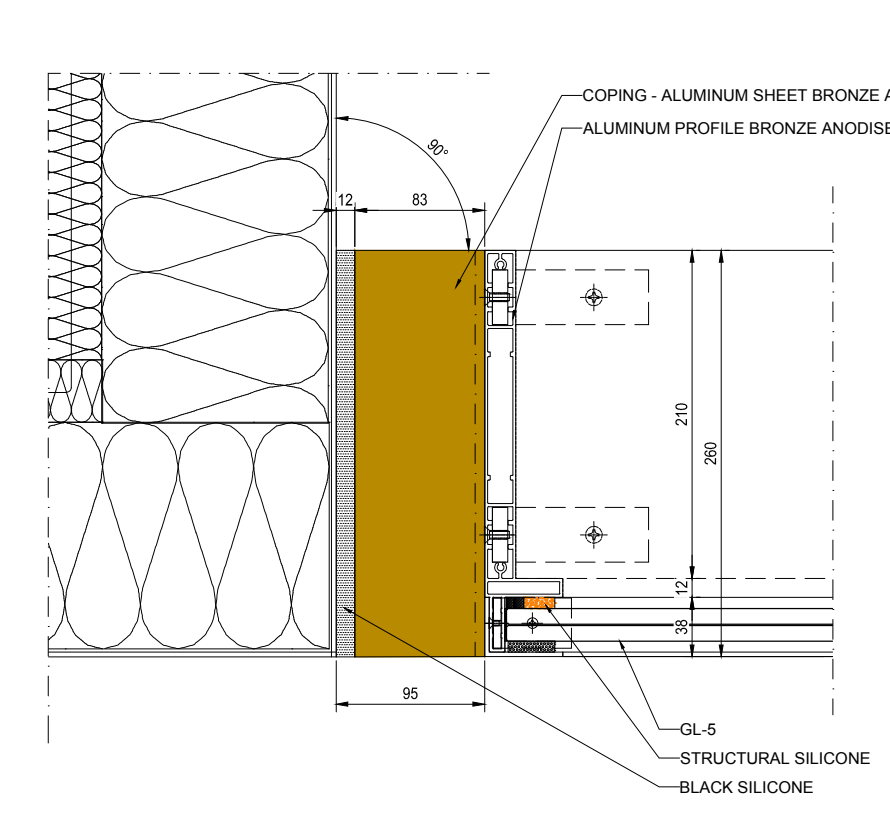


③ Corner detail Scale: 1:5

GLAZING LEGEND


	GL-1
	GL-4
	GL-5
	BRONZE METAL FACED PANEL

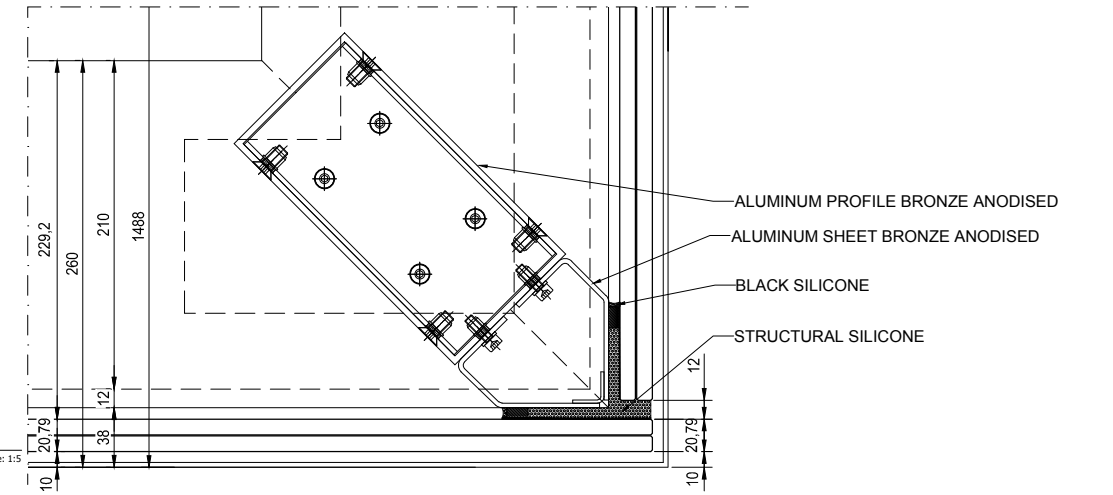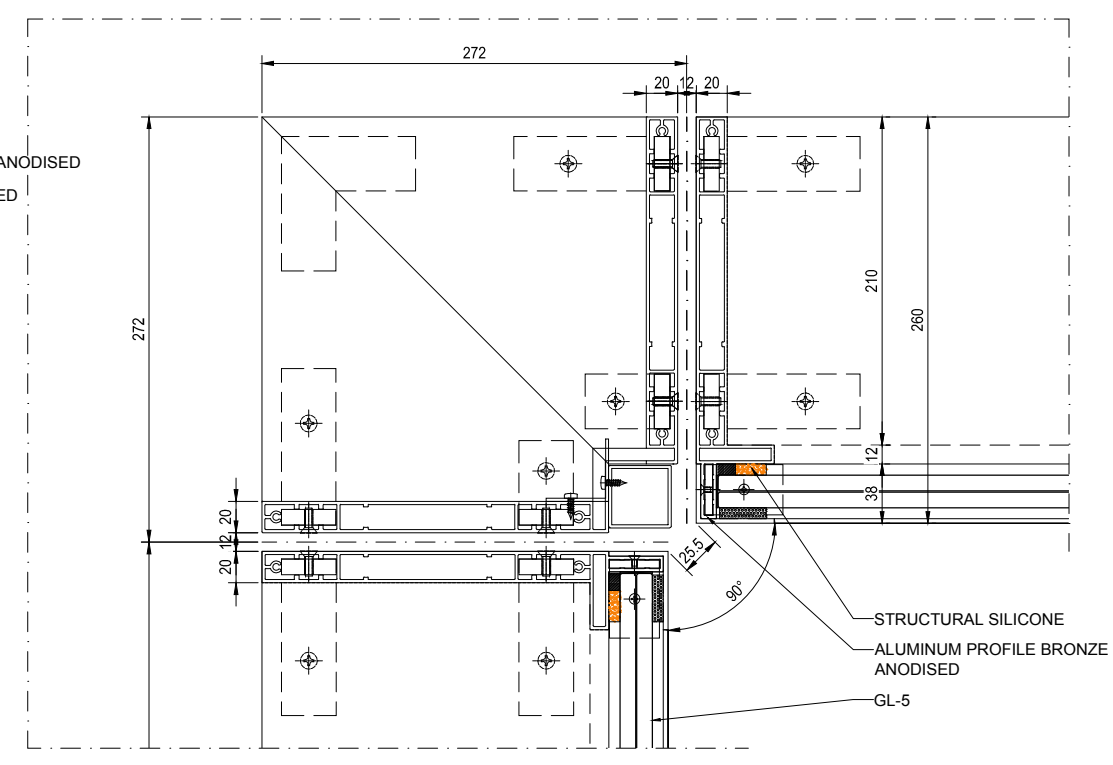

④ Corner detail Scale: 1:5

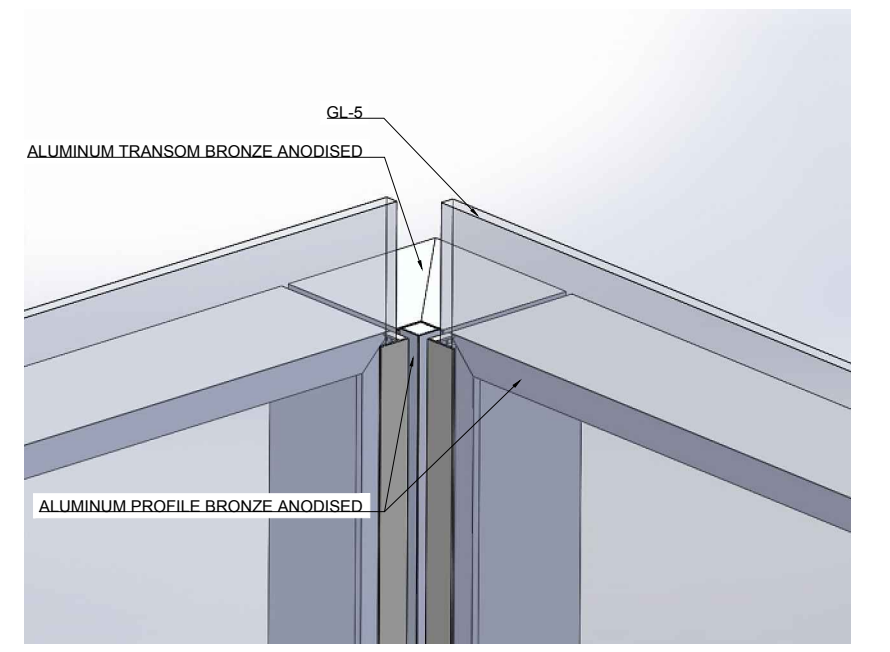

⑤ 3D Corner detail Scale: 1:5

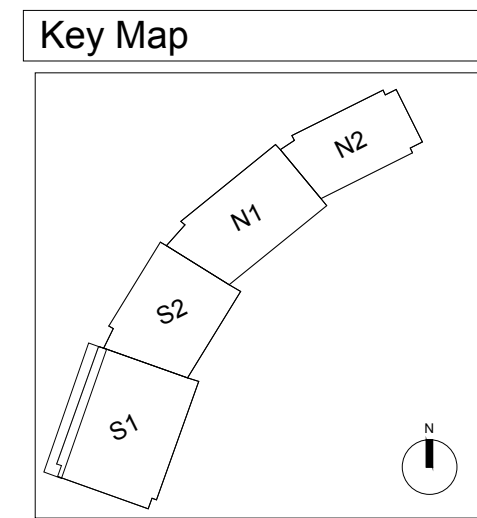

Project: King's Cross - T2/T3 London	Date: 02-07-2019	Drawn by: PFE	Approved by: L. CENNI	Description: Block S1 Type 2 West Balustrades	File: KXC-T2-001-Y-FOC-21-ES10B	Issue: I-31
Architect: Bennetts Associates	Rev: 00	Date: 02-07-2019	Scale: 1:150 @ A3	Scale: 1:150	Scale: 1:150	Job: 160070

Title: **BLOCK S1 ELEVATION**  
**WEST BALUSTRADES - LEVEL 9**