


01 HORIZONTAL SECTION 1:4

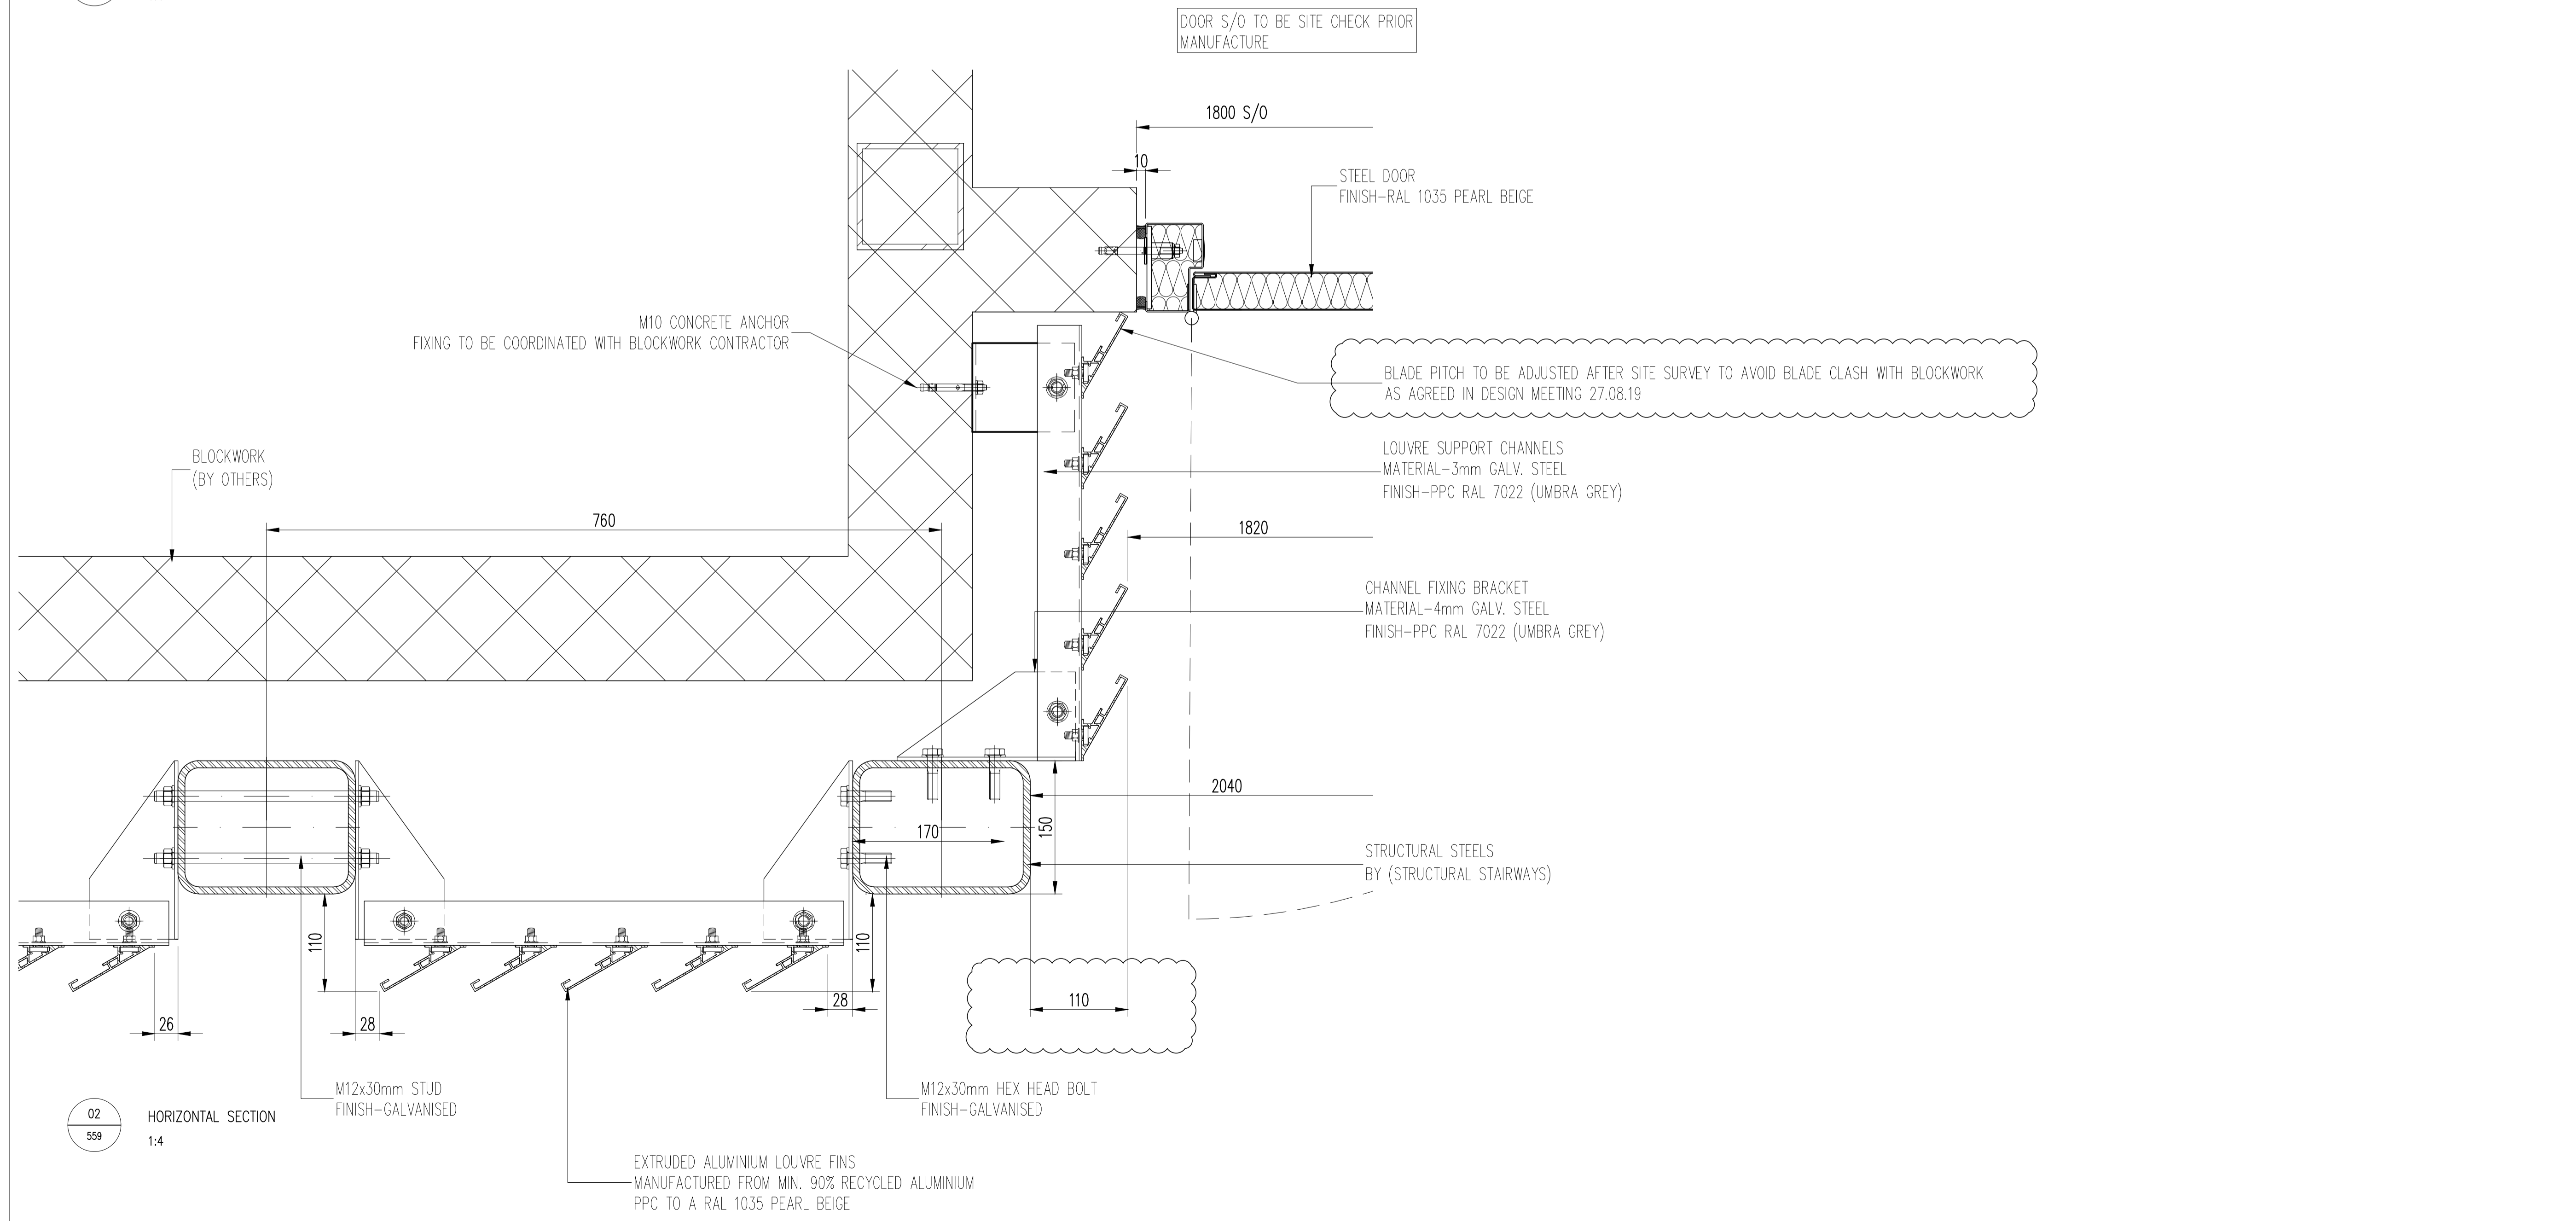

02 HORIZONTAL SECTION 1:4

Note :-
 This drawing must not be scaled. All dimensions and levels must be checked on site and any discrepancies reported to the designers prior to manufacture.
 This drawing is the copyright of Emtec Products Ltd. It can be used only by this client and on this project as shown in the title block below.

03	COMMENTS INCORPORATED	29.08.19
02	COMMENTS INCORPORATED	12.06.19
01	COMMENTS INCORPORATED	01.05.19
00	ISSUED FOR APPROVAL	25.03.19
no.	issued	date

FOR CONSTRUCTION

EMTEC
 EMTEC PRODUCTS LTD
 Unit 1, Turn Pike Way, Cressex Industrial Estate High Wycombe, Buckinghamshire. HP12 3FT
 TEL: 020 8848 3031 www.emteproducts.co.uk

Drawing Title
 S-1 BUILDING LOUVRE SCREEN HORIZONTAL SECTIONS SHEET-3

Project
 KINGS CROSS T-ZONE

Client
 STRUCTURAL STAIRWAYS

File no.	Date	Works No.	Quality level
QF9377	17.03.19	PF	1
Scale	Drawn By	Design Auth	Approved
AS NOTED	E.A	E.A	S.E
Drawing number	Rev		
KXC-T2-001-Y-SSL-28-559	03		