


FOR STEEL AND OPEN LOUVRED
DOORS DETAILS REFER TO DRAWING
KXC-T2-001-Y-SSL-28-562
KXC-T2-001-Y-SSL-28-563

NOTE: LOUVRES, FEATURE CHANNEL,
AND DOORS FINISHES
TO MATCH APPROVED SAMPLES

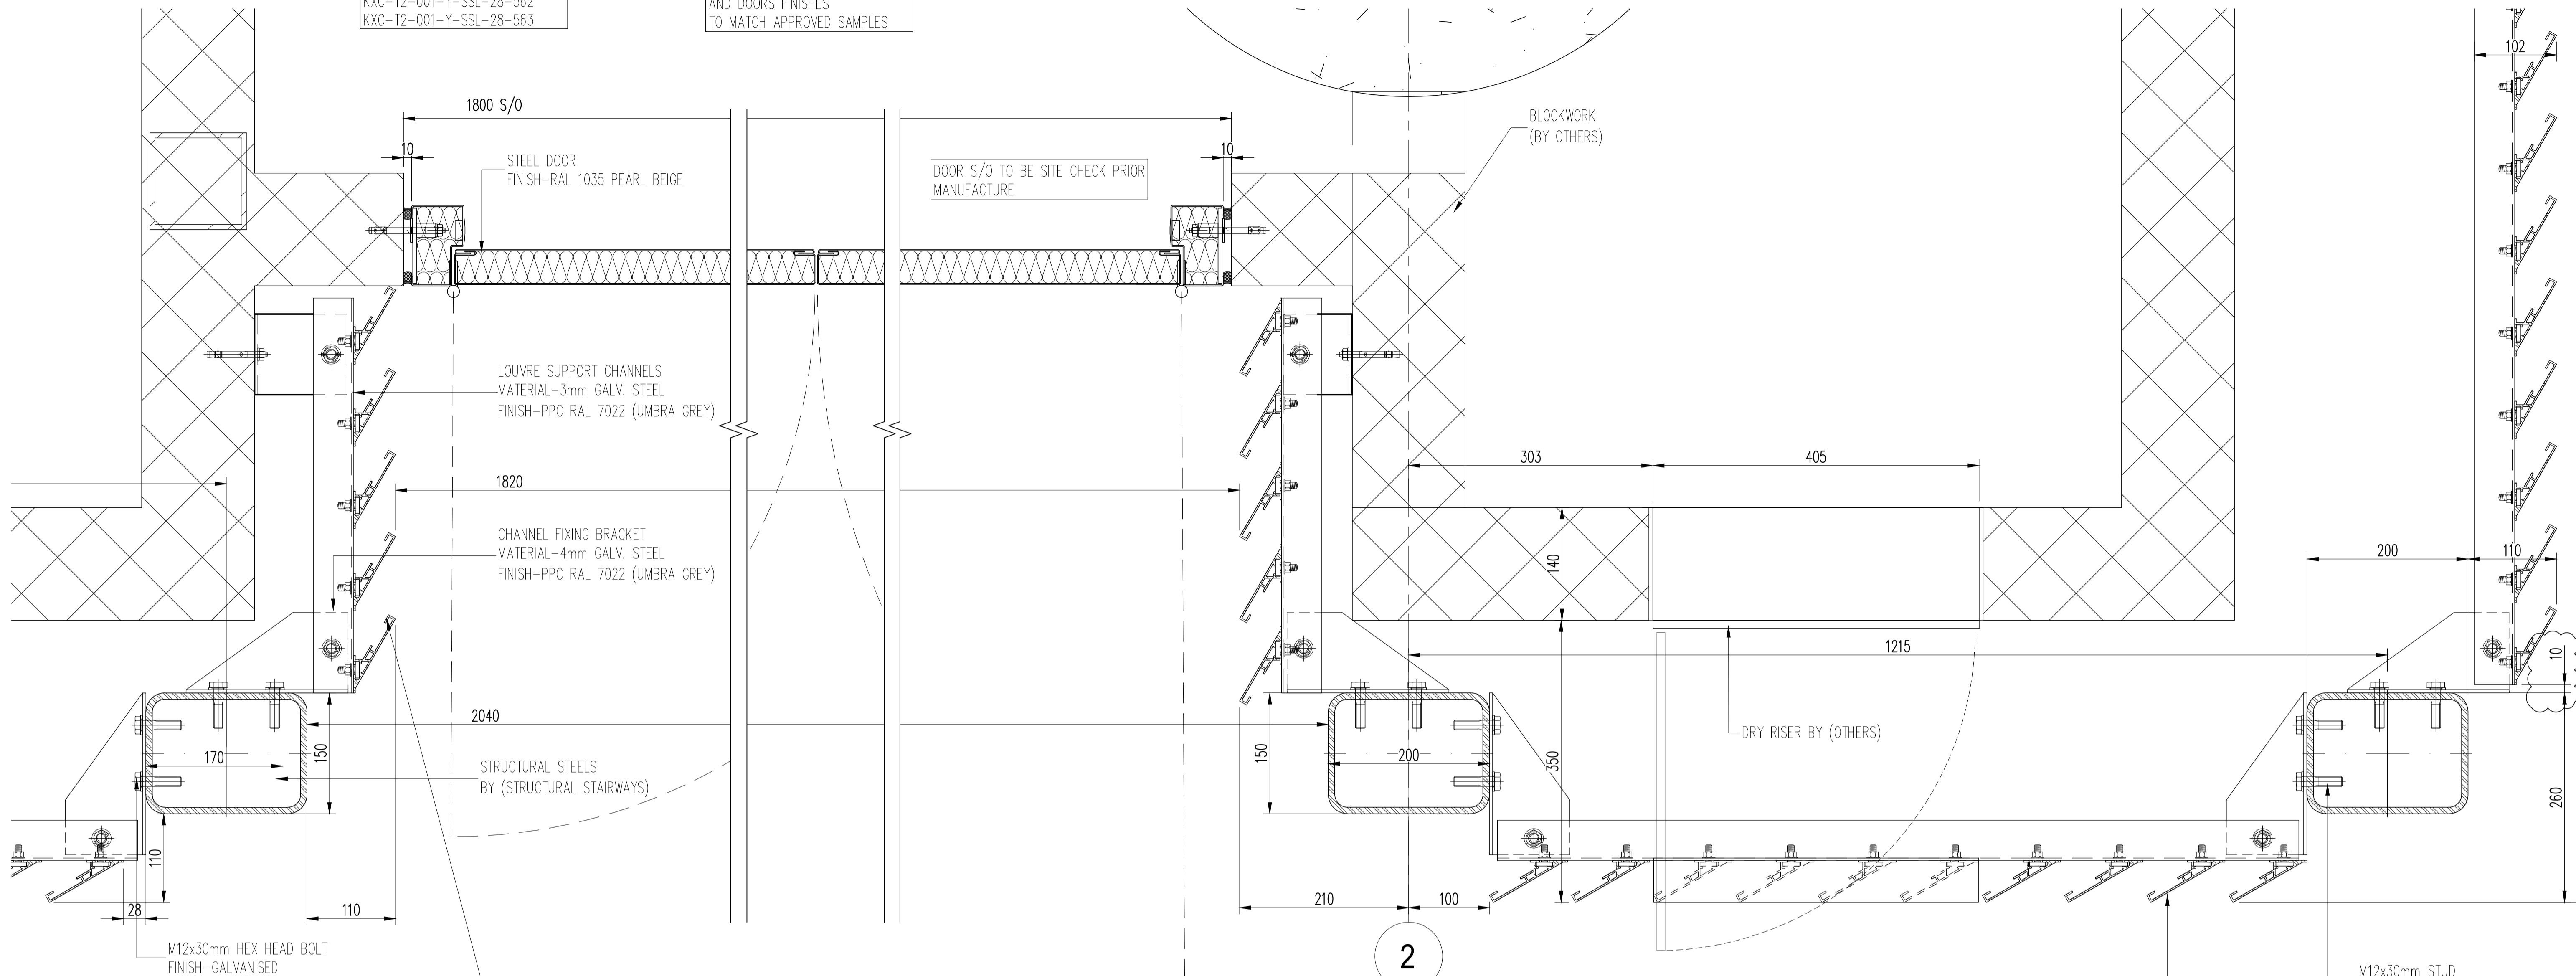

01
560

HORIZONTAL SECTION
1:4

BLADE PITCH TO BE ADJUSTED AFTER SITE SURVEY TO AVOID BLADE CLASH WITH BLOCKWORK
AS AGREED IN DESIGN MEETING 27.08.19

Note :-
This drawing must not be scaled. All dimensions and levels must be checked on site and any discrepancies reported to the designers prior to manufacture.
This drawing is the copyright of Emtec Products Ltd. It can be used only by this client and on this project as shown in the title block below.

03	COMMENTS INCORPORATED	29.08.19
02	COMMENTS INCORPORATED	12.06.19
01	COMMENTS INCORPORATED	01.05.19
00	ISSUED FOR APPROVAL	25.03.19
no.	issued	date

FOR CONSTRUCTION

EMTEC
EMTEC PRODUCTS LTD
Unit 1, Turn Pike Way, Cressex Industrial Estate High Wycombe,
Buckinghamshire. HP12 3FT
TEL: 020 8848 3031 www.emteproducts.co.uk

Drawing Title
S-1 BUILDING LOUVRE SCREEN
HORIZONTAL SECTIONS
SHEET-4

Project
KINGS CROSS T-ZONE

Client
STRUCTURAL STAIRWAYS

File no.	Date	Works No.	Quality level
QF9377	17.03.19	PF	1
Scale	Drawn By	Design Auth	Approved
AS NOTED	E.A	E.A	S.E

Drawing number	Rev
KXC-T2-001-Y-SSL-28-560	03