



Elevation - Royal College Street

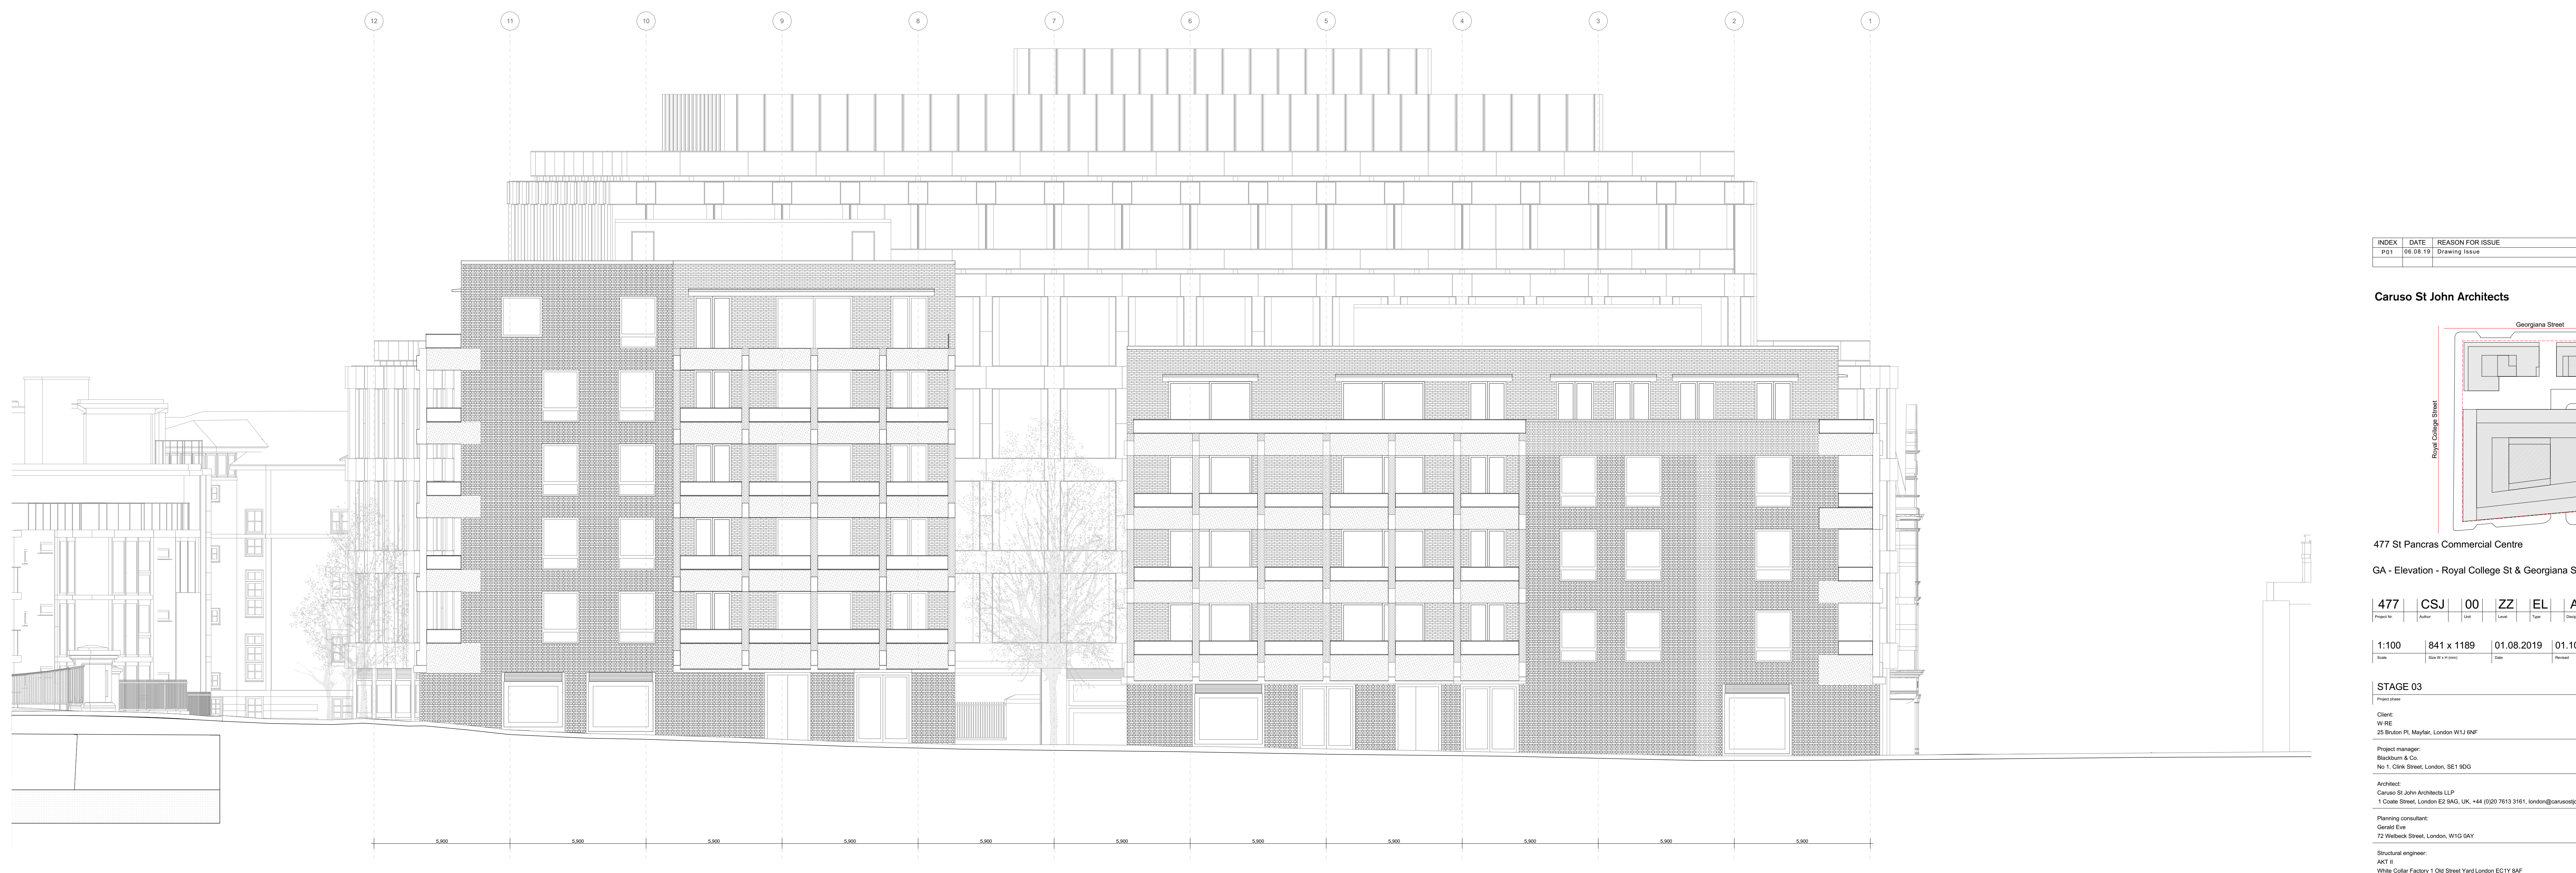

Elevation - Georgiana Street

INDEX	DATE	REASON FOR ISSUE	NAME
P01	06.08.19	Drawing Issue	JH
			JH

Caruso St John Architects

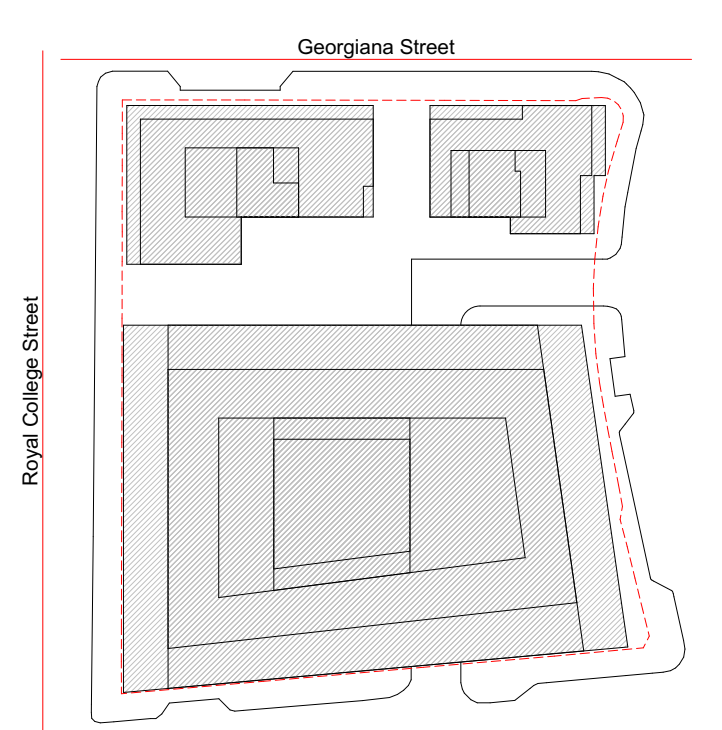

477 St Pancras Commercial Centre
GA - Elevation - Royal College St & Georgiana St

477	CSJ	00	ZZ	EL	A	3300	S1	P02
Project No.	Location	Line	Level	View	Section	Scale	Sheet	Revision

1:100	841 x 1189	01.08.2019	01.10.2019	JH	RH
Scale	Sheet No. (of 2)	Date	Revised	Drawn	Checked

STAGE 03 ±0.00 = 0.00 AOD

Project name: 477 St Pancras Commercial Centre
 Client: WRE, 28 Bruton Pl, Mayfair, London W1J 8NF
 Project manager: Blackburn & Co, No 1, Clink Street, London, SE1 9DG
 Architect: Caruso St John Architects LLP, 1 Cove Street, London E2 8AG, UK, +44 (0)20 7933 3161, london@carusostjohn.com
 Planning consultant: Gerald Eve, 72 Markham Street, London, W1G 8AY
 Structural engineer: AKT II, White Colver Factory 1 Old Street Yard London EC1Y 8AF
 Building services: Norman Disney Young, 4 Chiswell Street, London EC1Y 4UP, United Kingdom
 Quantity surveyor: Expens, Markham Street 5-23 Old Street London EC1Y 9RL
 Registered office: Caruso St John LLP is a limited liability partnership registered in England No. 02328818