


NOTES:

ALL HEIGHTS ABOVE AOD

CONTEXT SHOWN FOR INFORMATION ONLY

REV	DATE	DETAIL	DRN	CHK

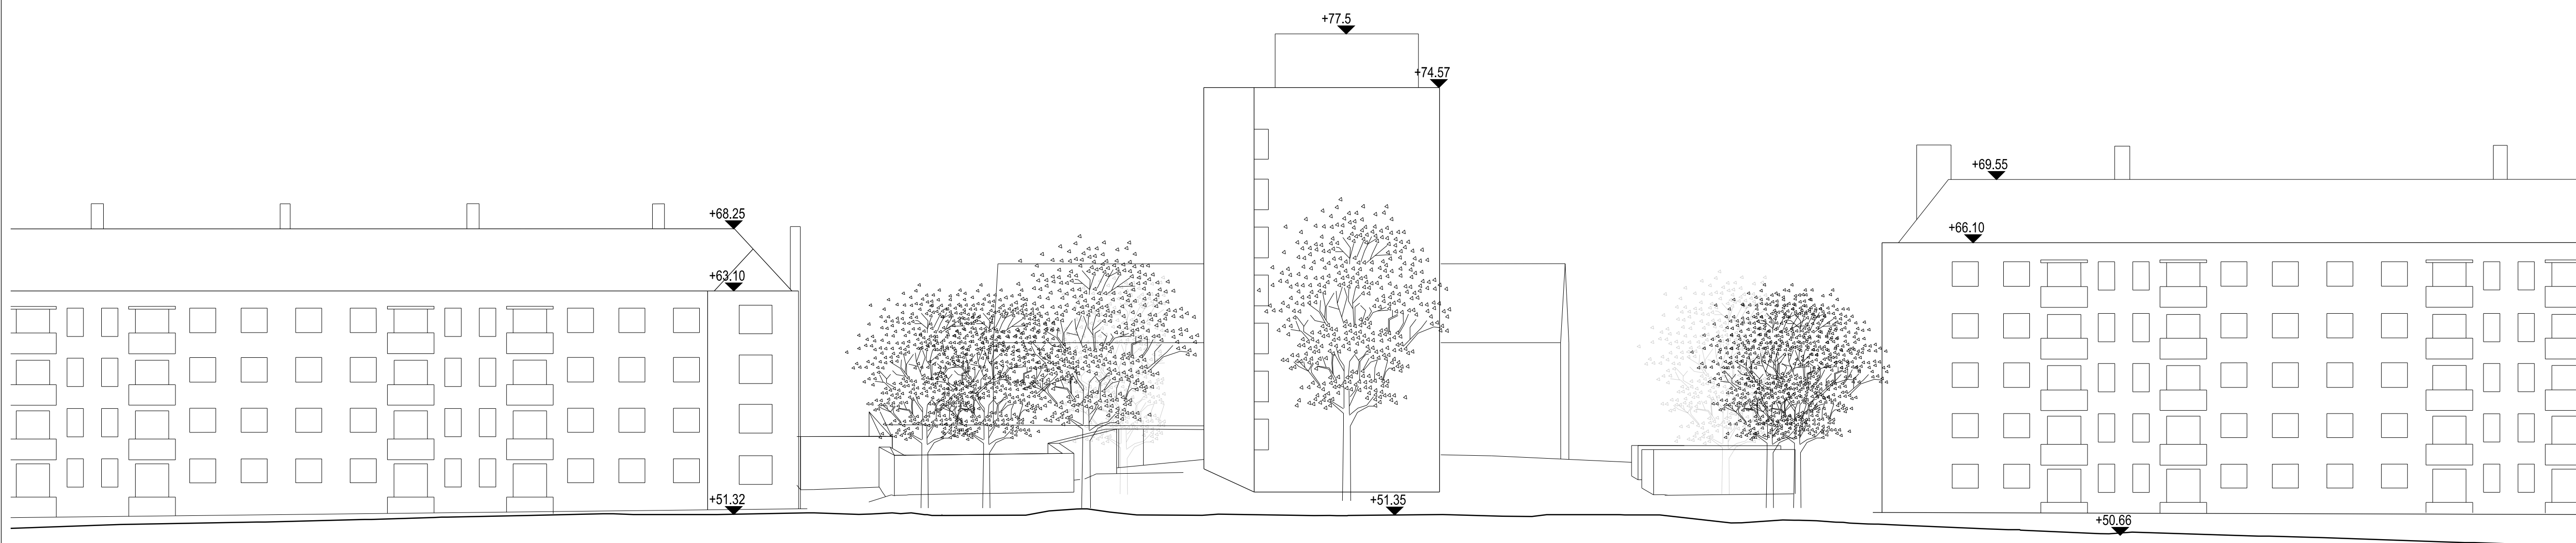

Beech House

Aspen House


Gym

Garages

Hornbeam House

E1 Elevation 1 Looking West

P20 1:200

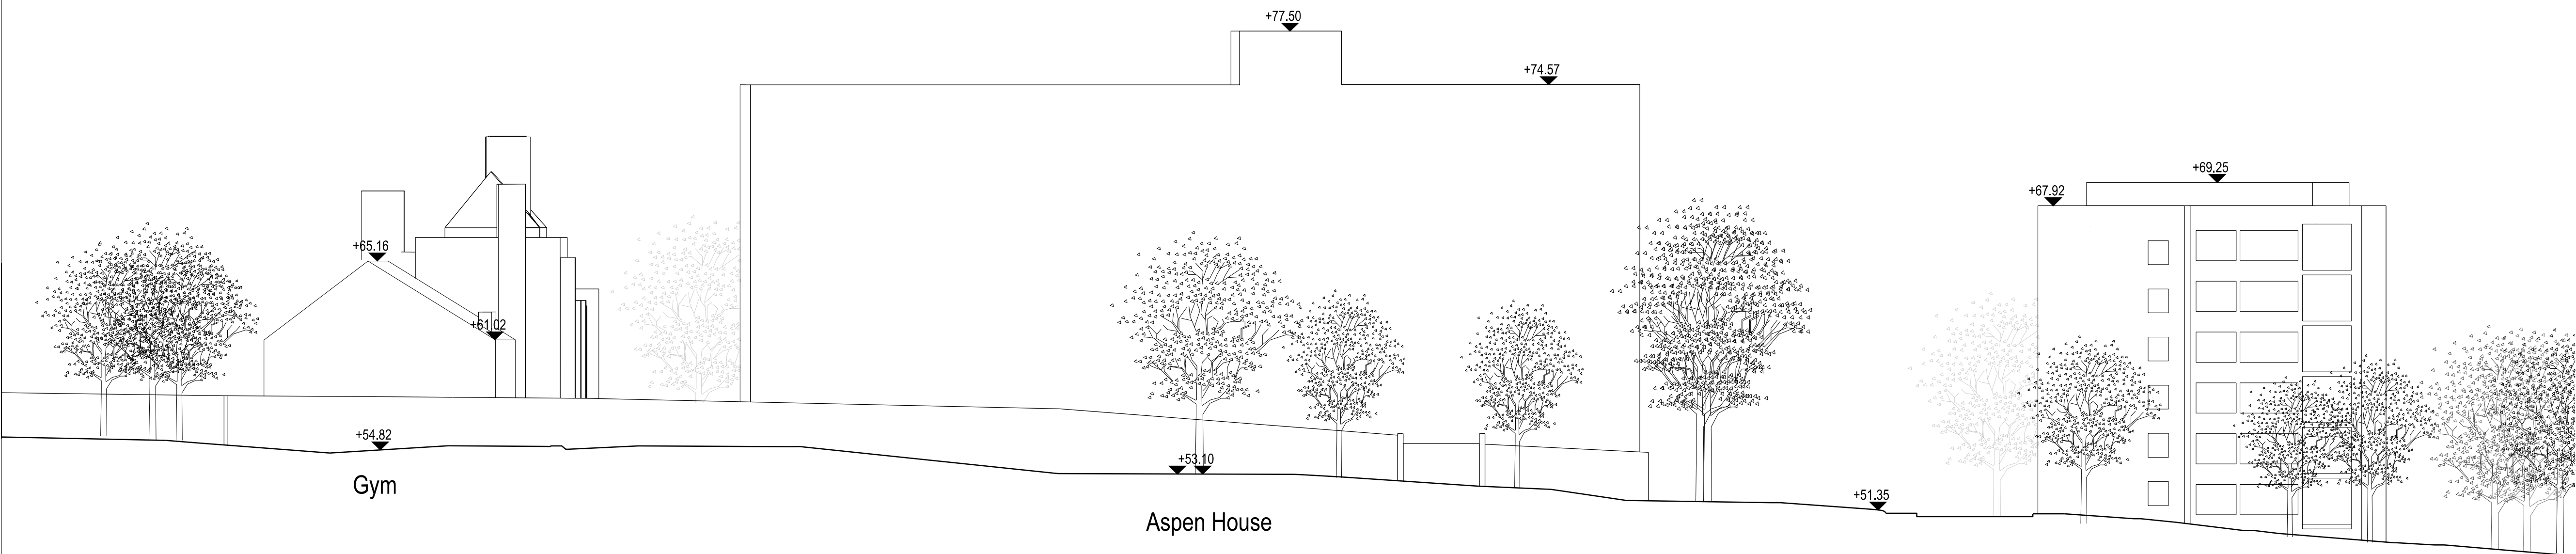

Gym


Aspen House

Maitland Park Villas


Whitebeam House

E2 Elevation 2 Looking North

P20 1:200

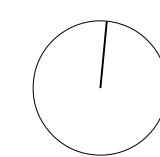

E1

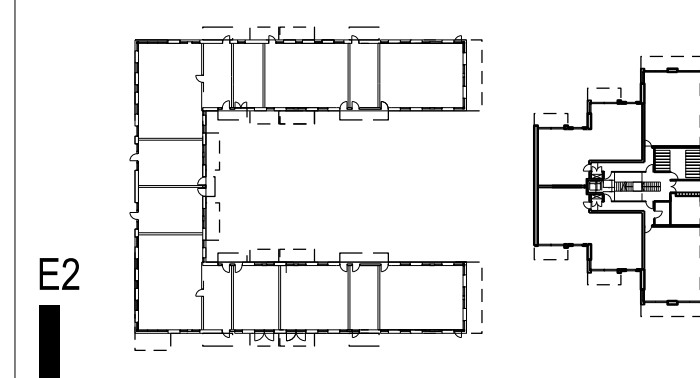

E2

PROJECT TITLE  
MAITLAND PARK

DRAWING TITLE  
ASPEN GENERAL ARRANGEMENT  
ELEVATIONS SHEET 1: EXISTING

DATE  
19/08/2014

SCALE  
1:200 @ A1  
1:400 @ A3


STATUS  
PLANNING

DRAWN  
AH

CHECKED  
AA

DRAWING NUMBER  
MPI\_P\_20

REVISION  
PL02

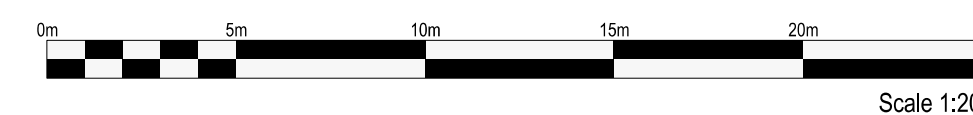

Scale 1:200

**CULLINAN STUDIO**

5 BALDWIN TERRACE LONDON N1 7RU TEL: 020 7704 1975  
PROJECT EMAIL: maitland@cullinastudio.com

© CULLINAN STUDIO LTD 2013