




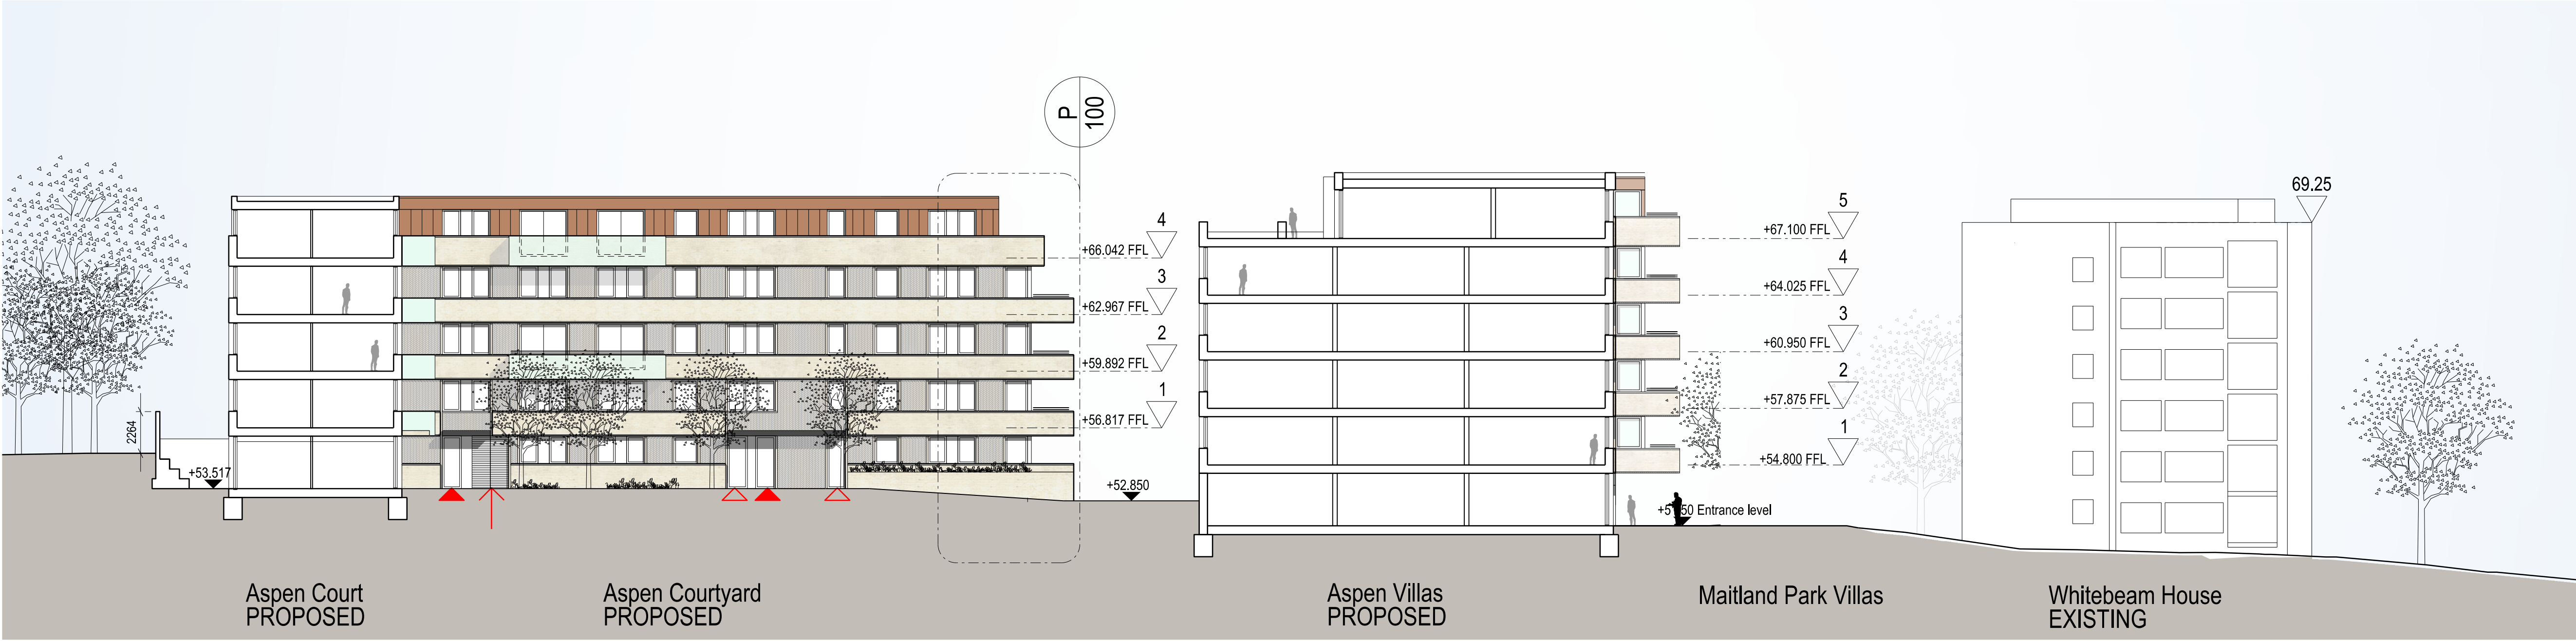

S01 Section 1 Looking North
P26 1:200

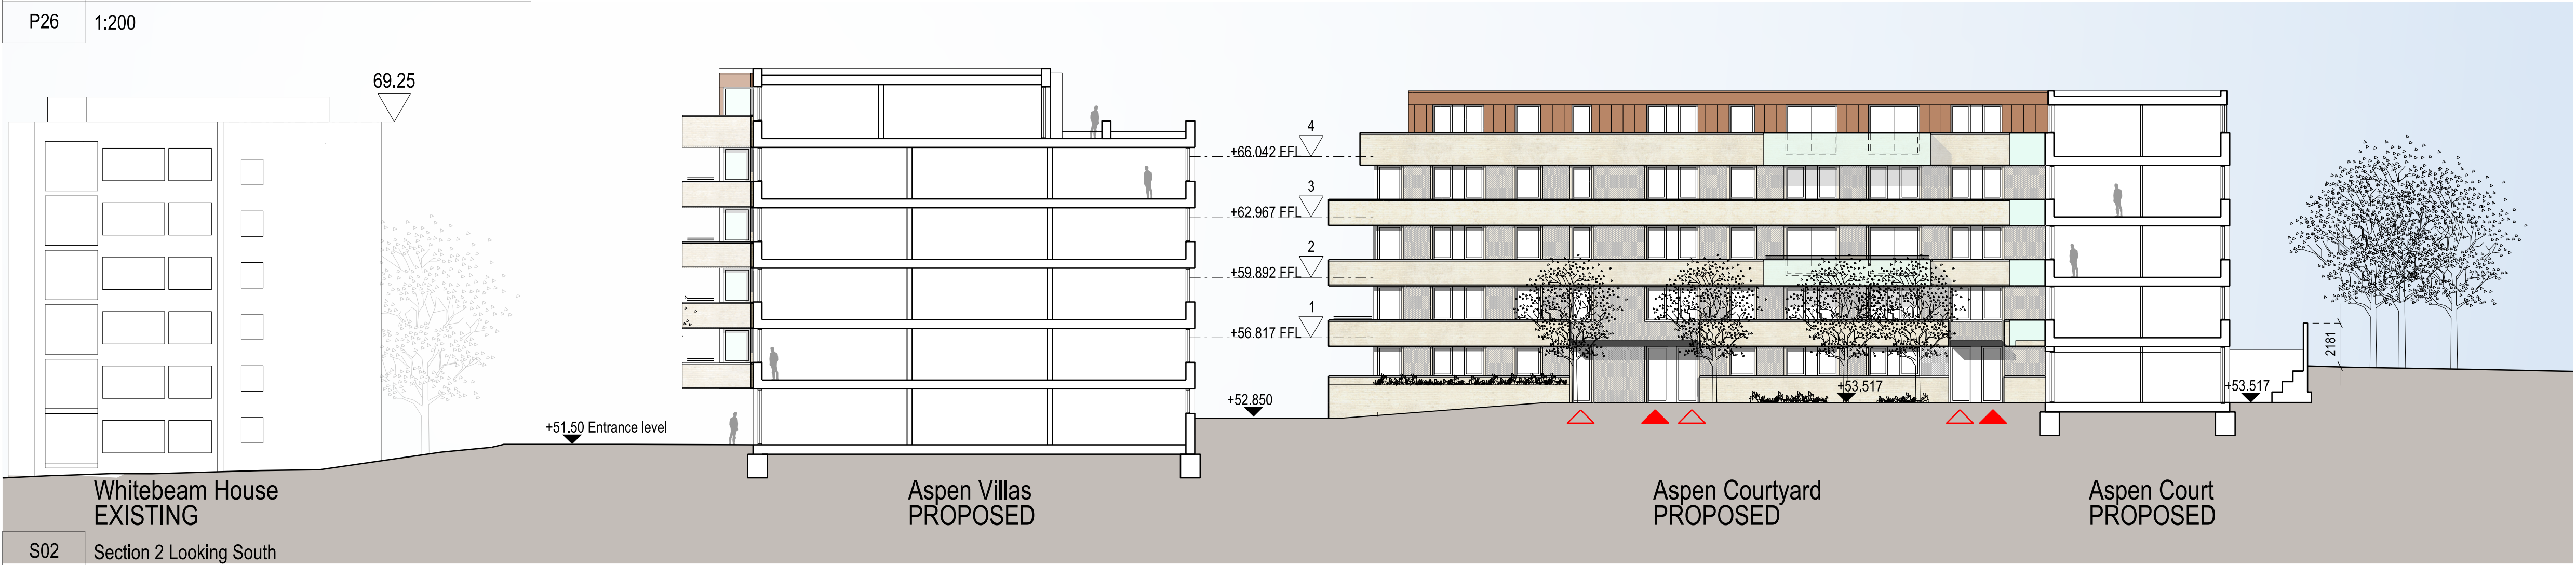

S02 Section 2 Looking South
P26 1:200

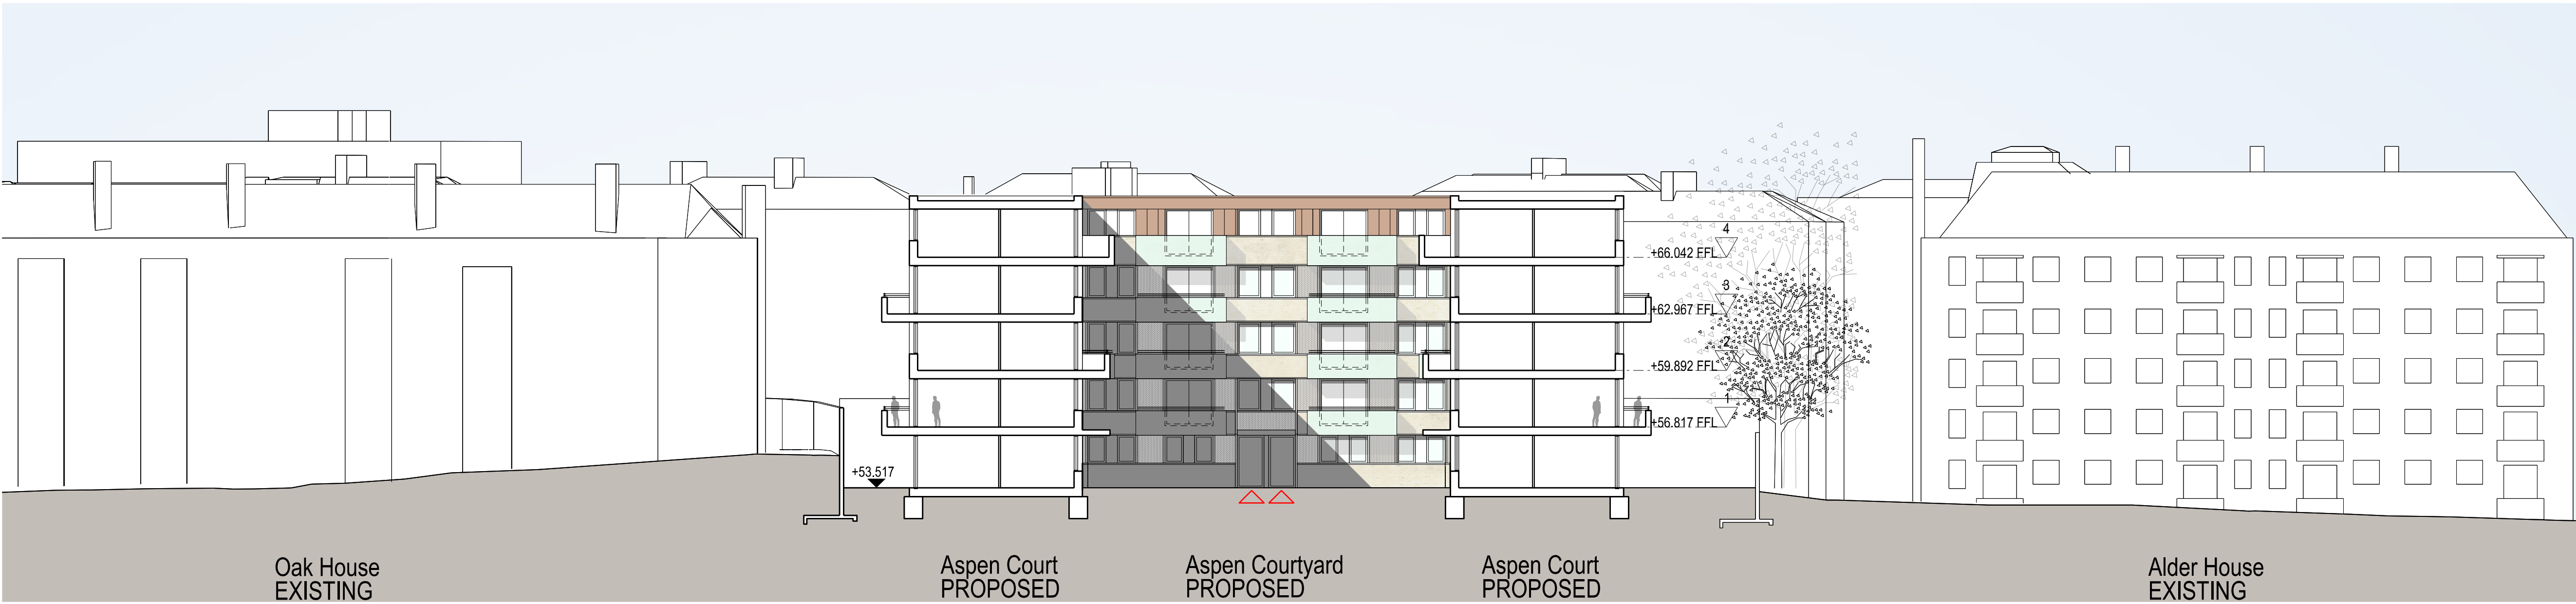


S03 Section 2 Looking West
P26 1:200

NOTES:

- ▲ COMMUNAL ENTRANCES
- △ INDIVIDUAL ENTRANCES
- ↑ SERVICE ENTRANCES

ALL HEIGHTS ABOVE AOD
CONTEXT SHOWN FOR
INFORMATION ONLY

REV	DATE	DETAIL	DRN	CHK
PL03	27/11/14	Updated following planning comments	GN	KR
PL04	18/12/14	Revision of Aspen Villas front balcony	TW	AA

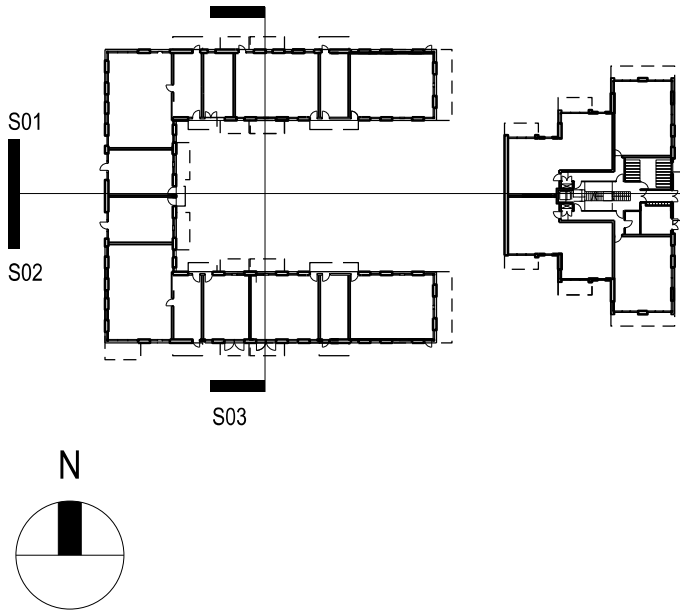

PROJECT TITLE MAITLAND PARK		
DRAWING TITLE ASPEN GENERAL ARRANGEMENT SECTIONS SHEET 2: PROPOSED		
DATE 19/08/2014	SCALE 1:200 @ A1 1:400 @ A3	
STATUS PLANNING	DRAWN AH	CHECKED AA
DRAWING NUMBER MPI_P_26		REVISION PL04

CULLINAN STUDIO
5 BALDWIN TERRACE LONDON N1 7RU TEL: 020 7704 1975
PROJECT EMAIL: maitland@cullinanstudio.com

