


S01 SECTION 1 LOOKING EAST
P46

The Lord Southampton Pub Grafton Terrace TRA Hall with flats above PROPOSED The Glade EXISTING Whitebeam House


ALL HEIGHTS ABOVE AOD
CONTEXT SHOWN FOR
INFORMATION ONLY

REV	DATE	DETAIL	DRN	CHK

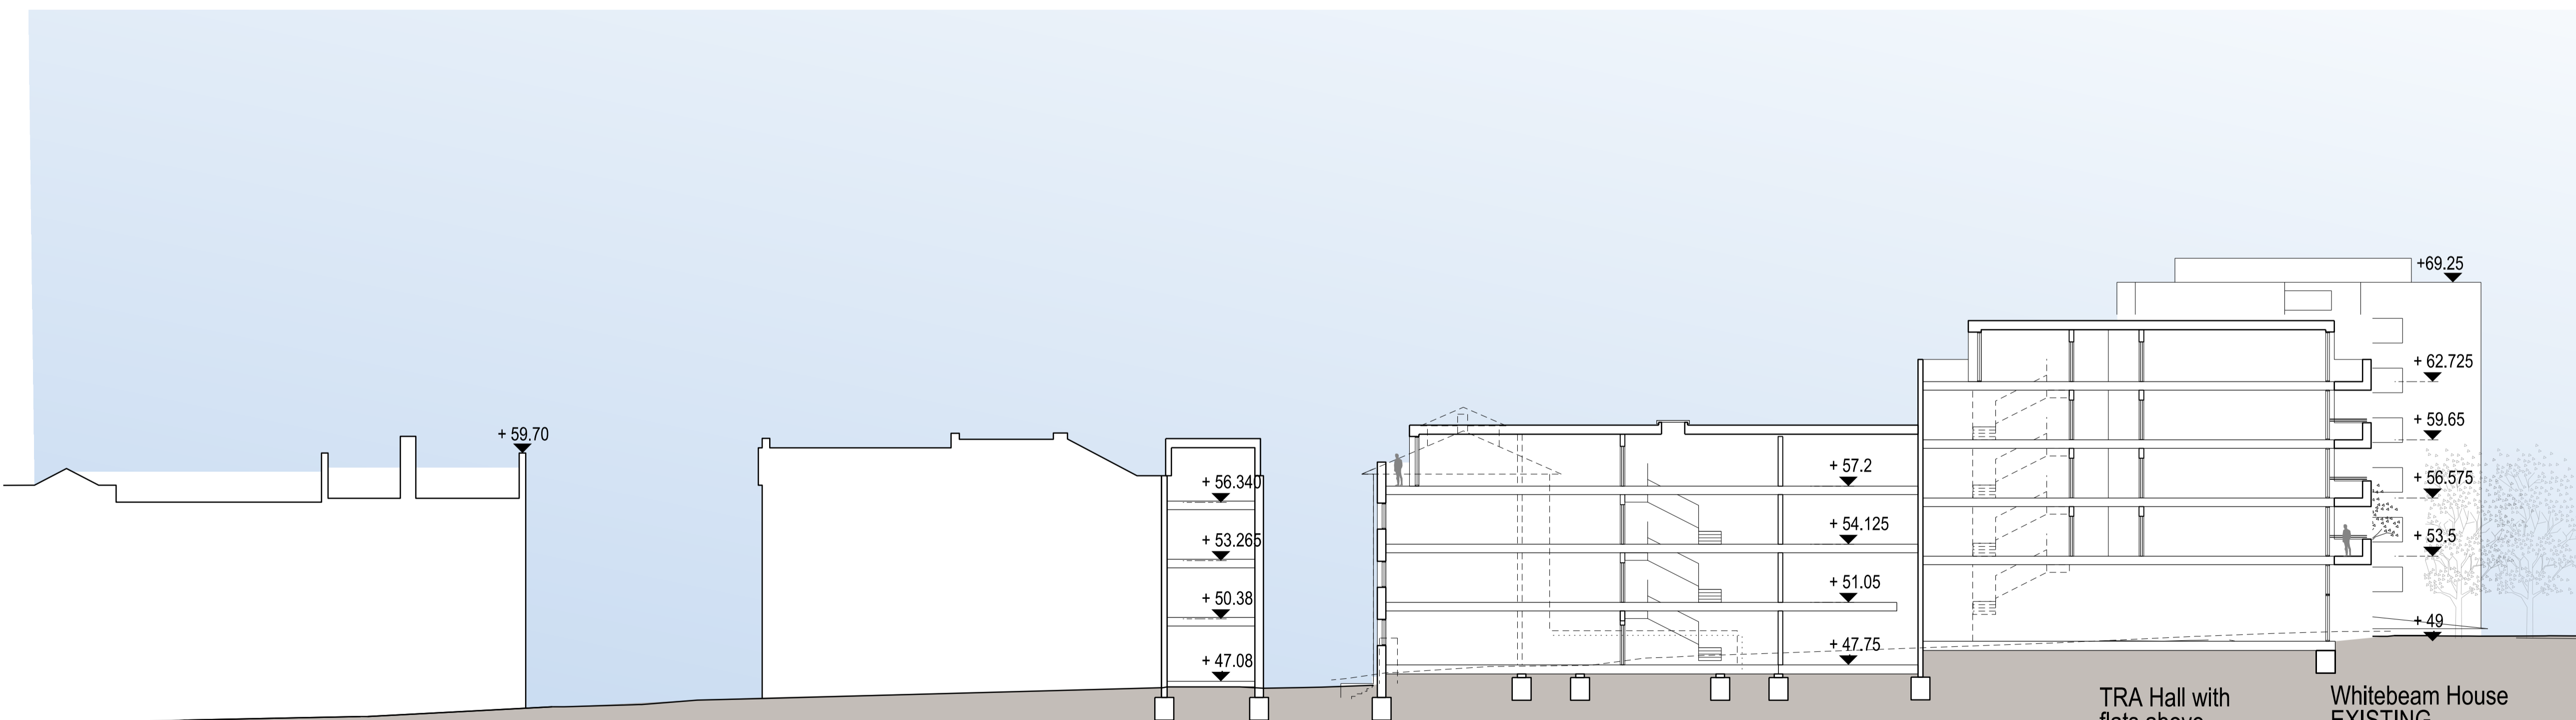

S02 SECTION B LOOKING SOUTH
P46

Thurlow Terrace The Hindu Centre EXISTING 41 43 Grafton Terrace New house PROPOSED Grafton mews New Flats PROPOSED TRA Hall with flats above PROPOSED Whitebeam House EXISTING

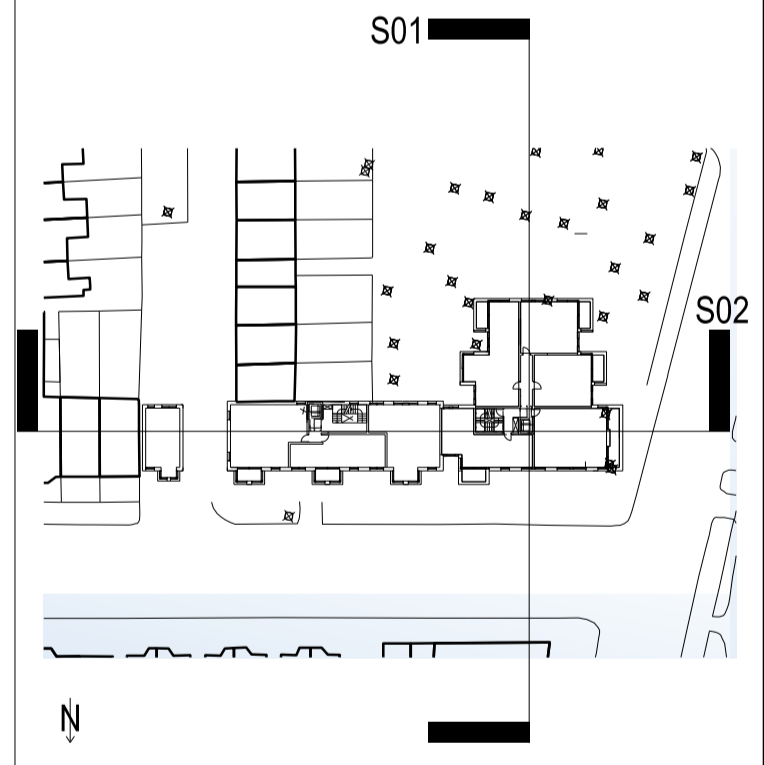

PROJECT TITLE
MAITLAND PARK


DRAWING TITLE
Grafton Terrace
General Arrangement section sheet 1:
PROPOSED

DATE 19/08/2014	SCALE 1:200 @ A1 1:400 @ A3
STATUS PLANNING	DRAWN MS
	CHECKED AA

DRAWING NUMBER
MPI_P_46

REVISION
PL02

CULLINAN STUDIO
5 BALDWIN TERRACE LONDON N1 7RU TEL: 020 7704 1975
PROJECT EMAIL: mailand@cullinastudio.com

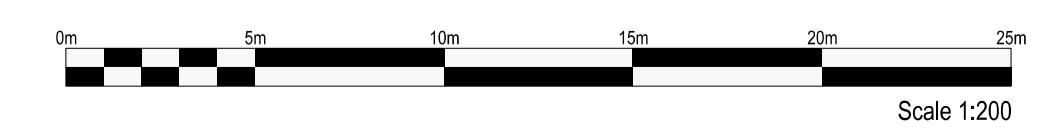

© CULLINAN STUDIO LTD 2013