




A Entrance Elevation to Aspen Villas
P_100 1:50



Key Ref No. 4/5 Ibstock Ivory Cream Brick with white mortar



Key Ref No. 4 Half lap stretcher bond

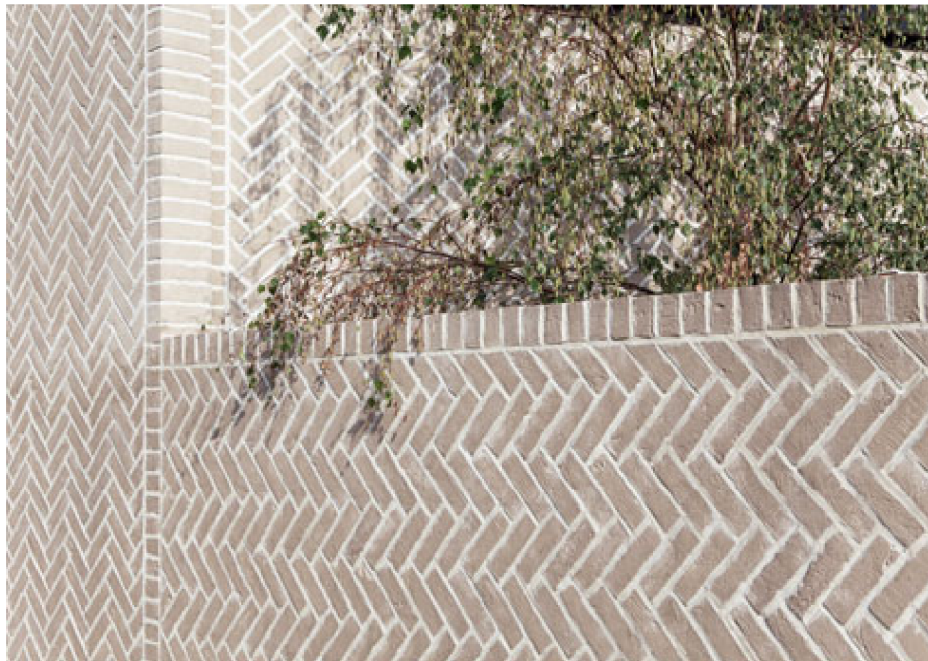

Key Ref No. 5 Herringbone Coursing




Key Ref No 2. Oxidised copper coloured standing seam cladding



Key Ref No 6. Copper coloured metal clad composite windows

C Material References
P_100 NTS

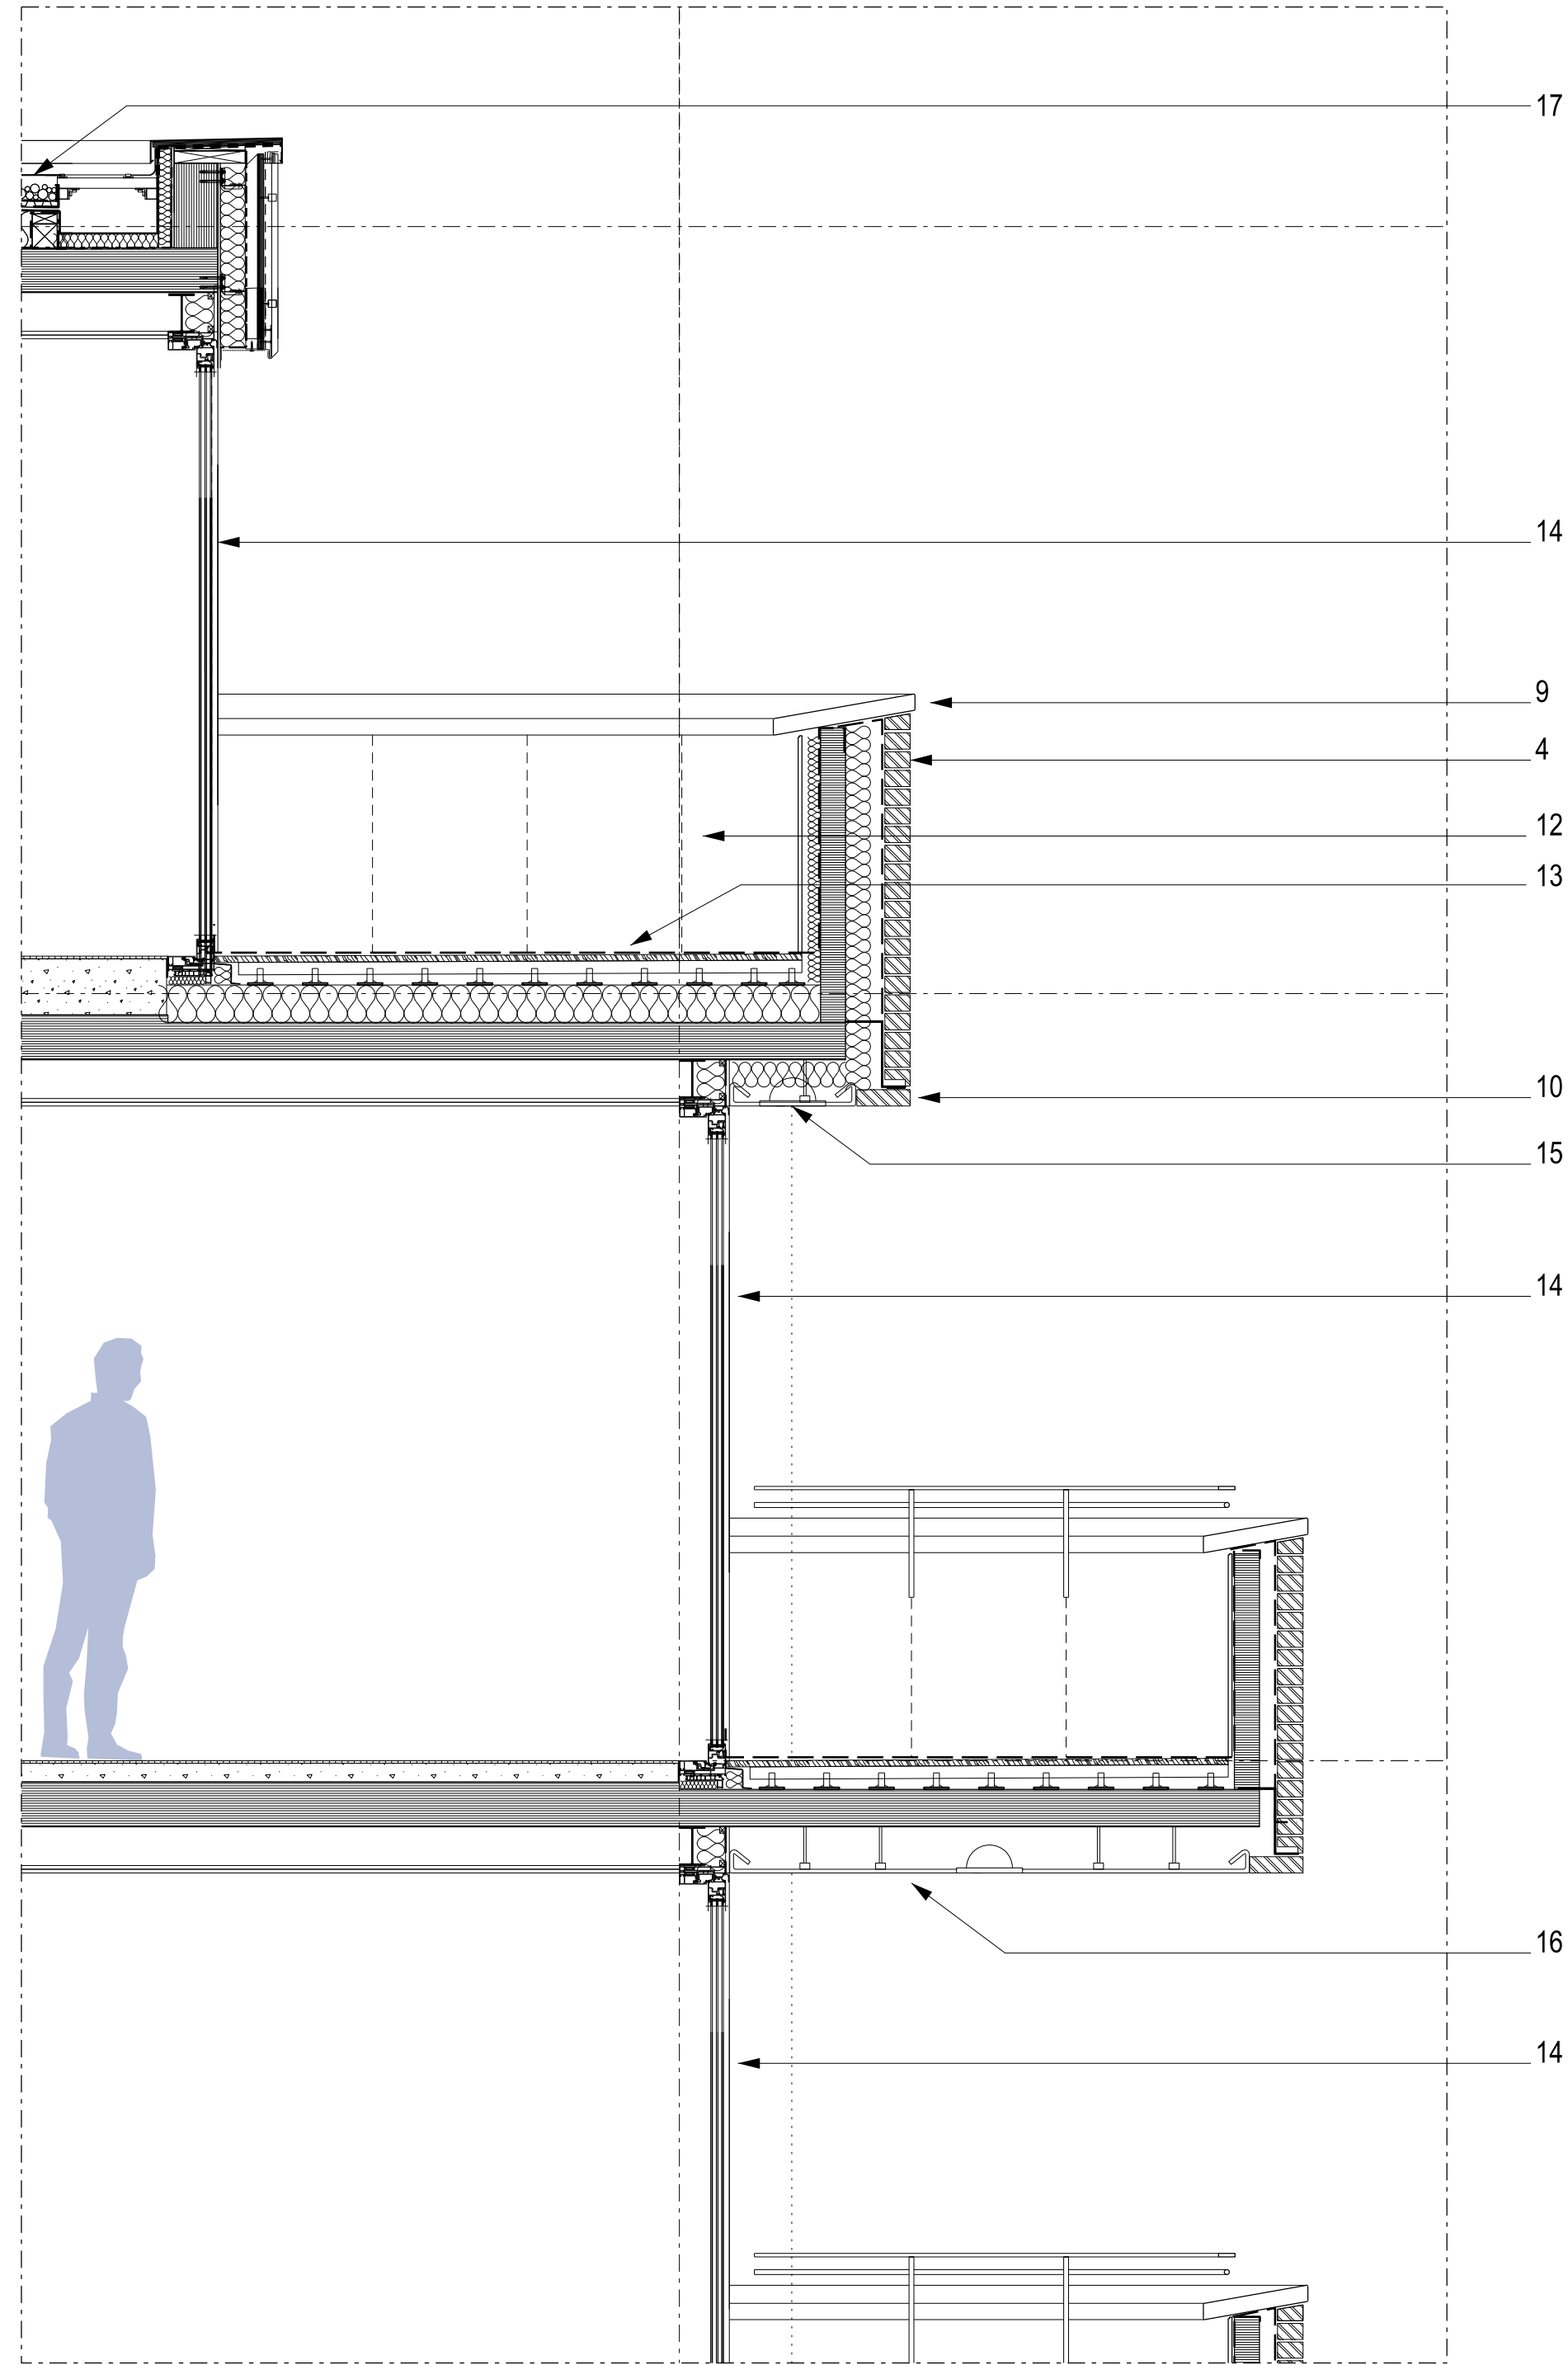

B Part Section Through Main Entrance
P_100 1:25

NOTES:

ALL HEIGHTS ABOVE AOD.
NOT FOR APPROVAL. FOR INDICATIVE PUPOSES ONLY

KEY

1. Metal oxidised copper coloured coping
2. Horizontal band of metal oxidised copper coloured vertical cladding
3. Vertical standing seam metal oxidised copper colour cladding
4. Half lap stretcher bond brick (Ibstock Ivory White or similar) & white mortar
5. Herringbone bond brick (Ibstock Ivory White or similar) & white mortar
6. Copper coloured metal clad composite windows
7. PPC steel flat balustrade
8. Header courses to head & jambs of windows & doors within Herringbone coursing
9. Pre-cast GRC white concrete sills & copings
10. Header course to base of balconies
11. Brickwork planter
12. PPC white metal balcony cladding panels
13. Treated timber decking to balconies
14. Sliding/Fixed doors
15. Soffit Lights
16. PPC white metal balcony soffit panels
17. Sedum roof

REV	DATE	DETAIL	DRN	CHK
PL03	28/11/14	UPDATED FOLLOWING PLANNING COMMENTS	GN	KR
PL04	01/12/14	UPDATED FOLLOWING PLANNING COMMENTS	GN	KR

PROJECT TITLE
MAITLAND PARK

DRAWING TITLE
Aspen Court Scoping Section +
Elevation
Sheet 1

DATE 19/08/2014	SCALE 1:25 @ A1 1:50 @ A3	
STATUS PLANNING	DRAWN AH	CHECKED AA

DRAWING NUMBER MPI_ P_100	REVISION PL04
------------------------------	------------------

CULLINAN STUDIO
5 BALDWIN TERRACE LONDON N1 7RU TEL: 020 7704 1975
PROJECT EMAIL: mailand@cullinanstudio.com

© CULLINAN STUDIO LTD 2013