




A Entrance Elevation to Aspen Villas
P_140 1:50



Samples

C Material References
P_140 NTS

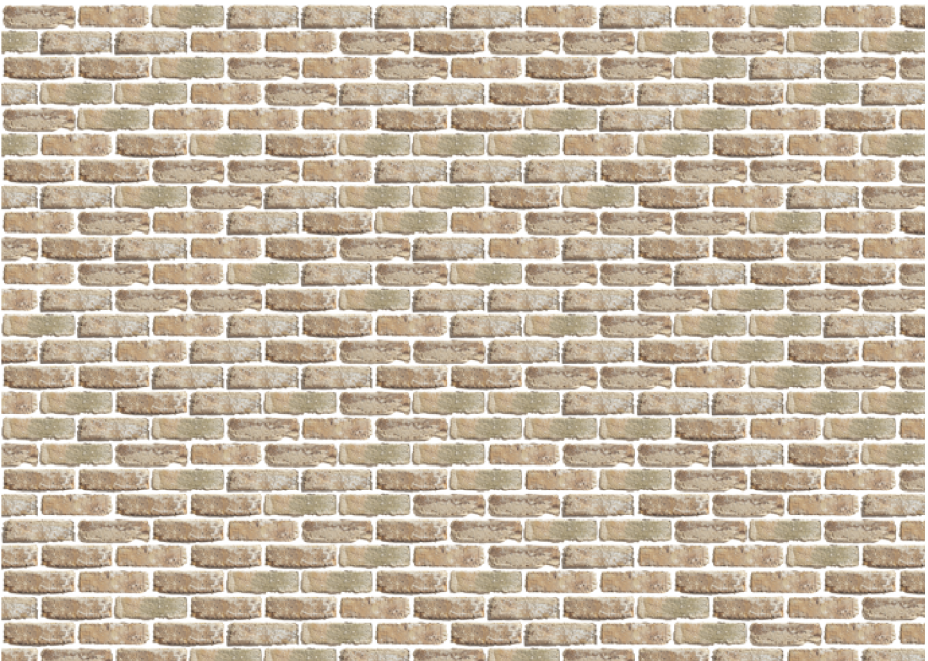

Key Ref No. 4/5 Wienerberger St Ives Cream Rustica



Key Ref No. 4 Half lap stretcher bond




Key Ref No. 5 Herringbone Coursing



Key Ref No. 2. Copper Standing Seam Cladding



Key Ref No. 6. Copper coloured metal clad composite windows

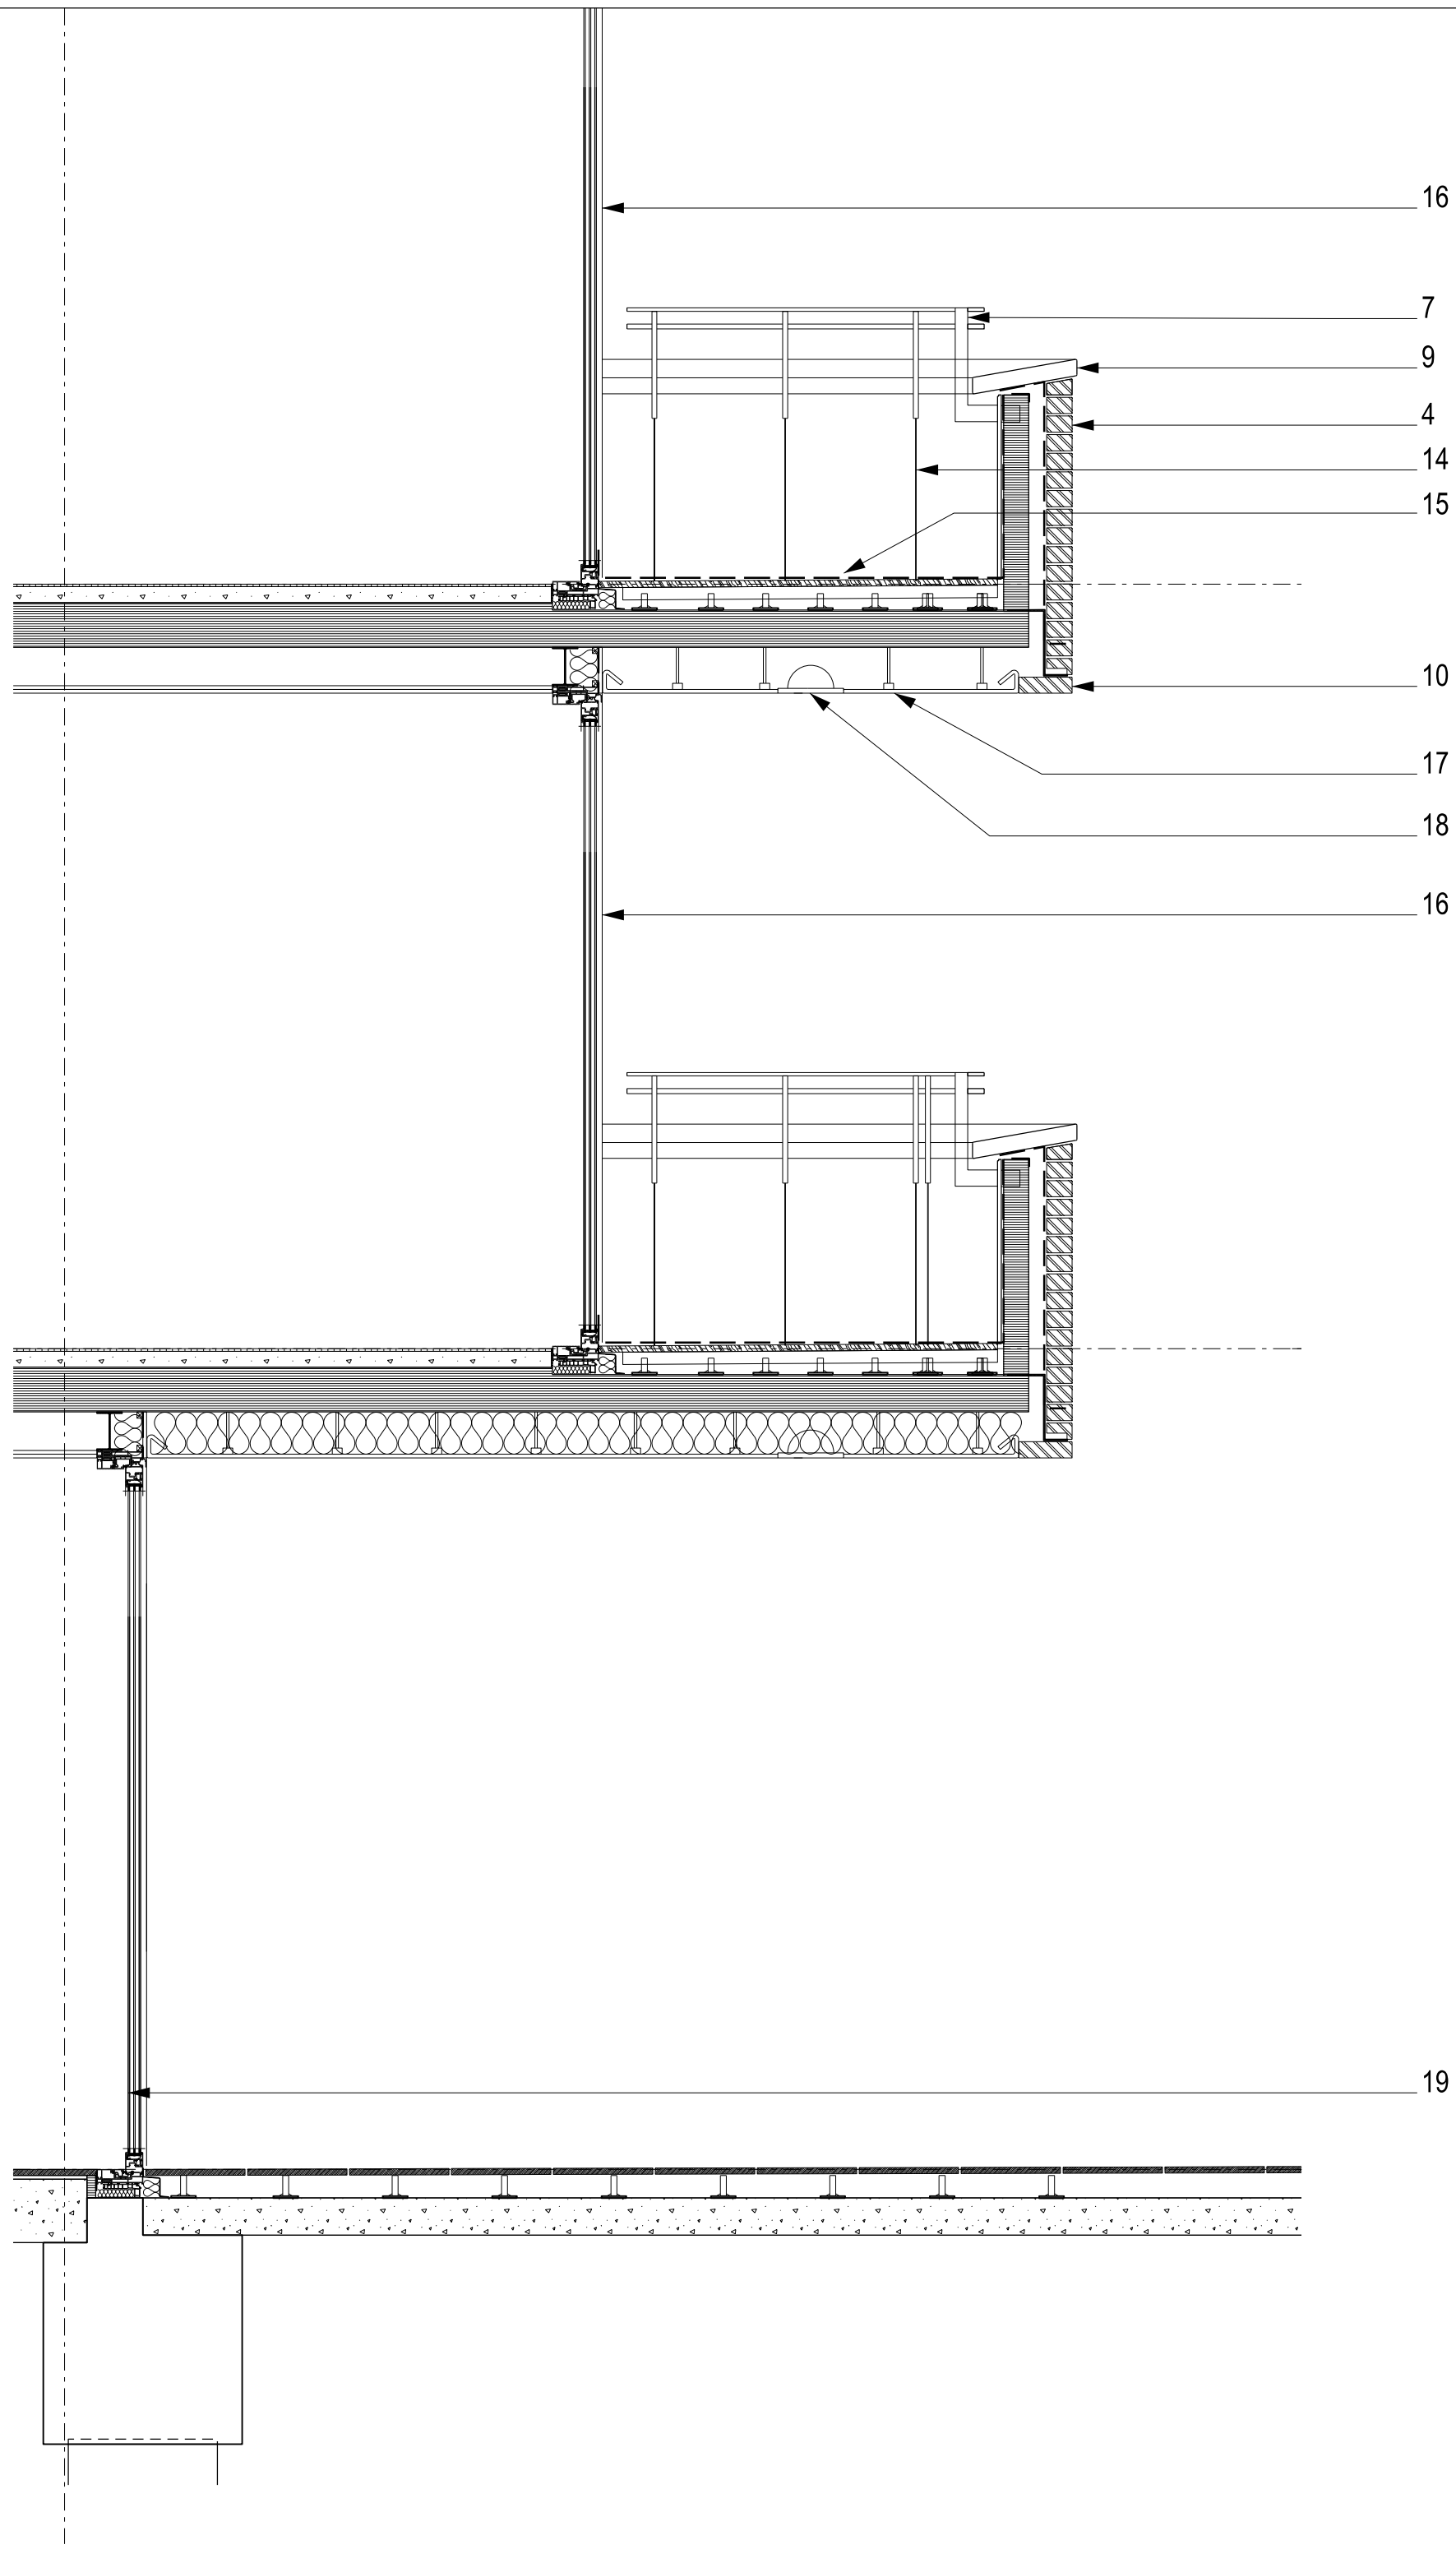

B Part Section Through Main Entrance
P_140 1:25

NOTES:

KEY

1. Metal oxidised copper coloured coping
2. Horizontal band of metal oxidised copper coloured cladding
3. Vertical standing seam, metal oxidised copper colour cladding
4. Half lap stretcher bond brick (St Ives Rustica cream or similar) & white mortar
5. Herringbone bond brick (St Ives Rustica cream or similar) & white mortar
6. Copper coloured metal clad composite windows
7. PPC steel flat balustrade
8. Header courses to head & jambs of windows & doors within Herringbone coursing
9. Pre-cast GRC white concrete sills & copings
10. Header course to base of balconies
11. 3 brick courses to base (header / stretcher / header)
12. PPC metal oxidised copper colour louvre doors
13. Brick clad columns
14. PPC white metal balcony cladding panels
15. Treated timber decking to balconies
16. Copper coloured metal clad composite sliding/fixd doors
17. PPC white metal balcony soffit panels
18. Soffit lights
19. Copper coloured metal clad composite entrance door

REV	DATE	DETAIL	DRN	CHK
PL01	28/11/14	FIRST ISSUE	GN	KR
PL02	01/12/14	PLANNING ISSUE	GN	KR
PL03	08/01/15	UPDATED FOLLOWING PLANNING COMMENTS	GN	KR

PROJECT TITLE
MAITLAND PARK

DRAWING TITLE
Aspen Villas Scoping Section +
Elevation
Sheet 1

DATE 19/08/2014	SCALE 1:25 @ A1 1:50 @ A3
STATUS PLANNING	DRAWN GN
	CHECKED AA

DRAWING NUMBER MPI_ P_110	REVISION PL03
------------------------------	------------------

CULLINAN STUDIO
5 BALDWIN TERRACE LONDON N1 7RU TEL: 020 7704 1975
PROJECT EMAIL: mailand@cullinanstudio.com

© CULLINAN STUDIO LTD 2013