




Samples

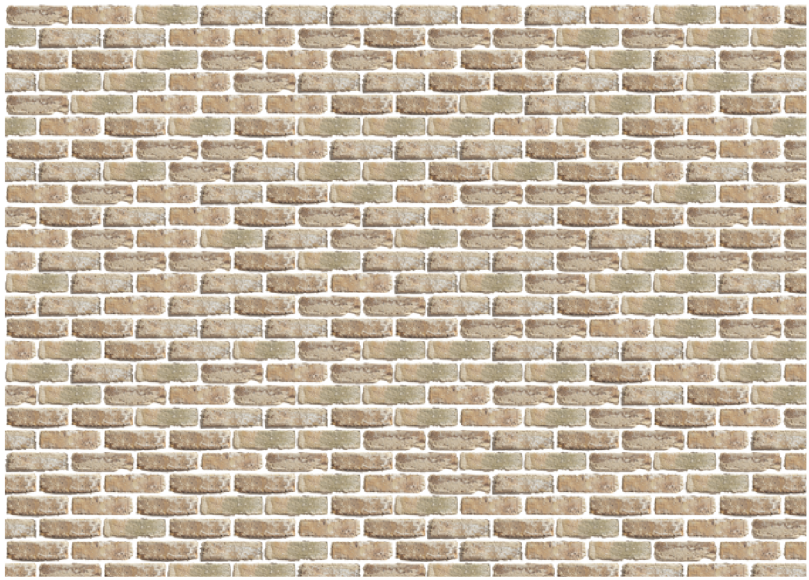

Key Ref No. 4/5 Wienerberger St Ives Cream Rustica



Key Ref No. 4 Half lap stretcher bond




Key Ref No. 5 Herringbone Coursing





Key Ref No 2. Oxidised Copper vertical Standing Seam Cladding



Key Ref No 6. Copper coloured metal clad composite windows

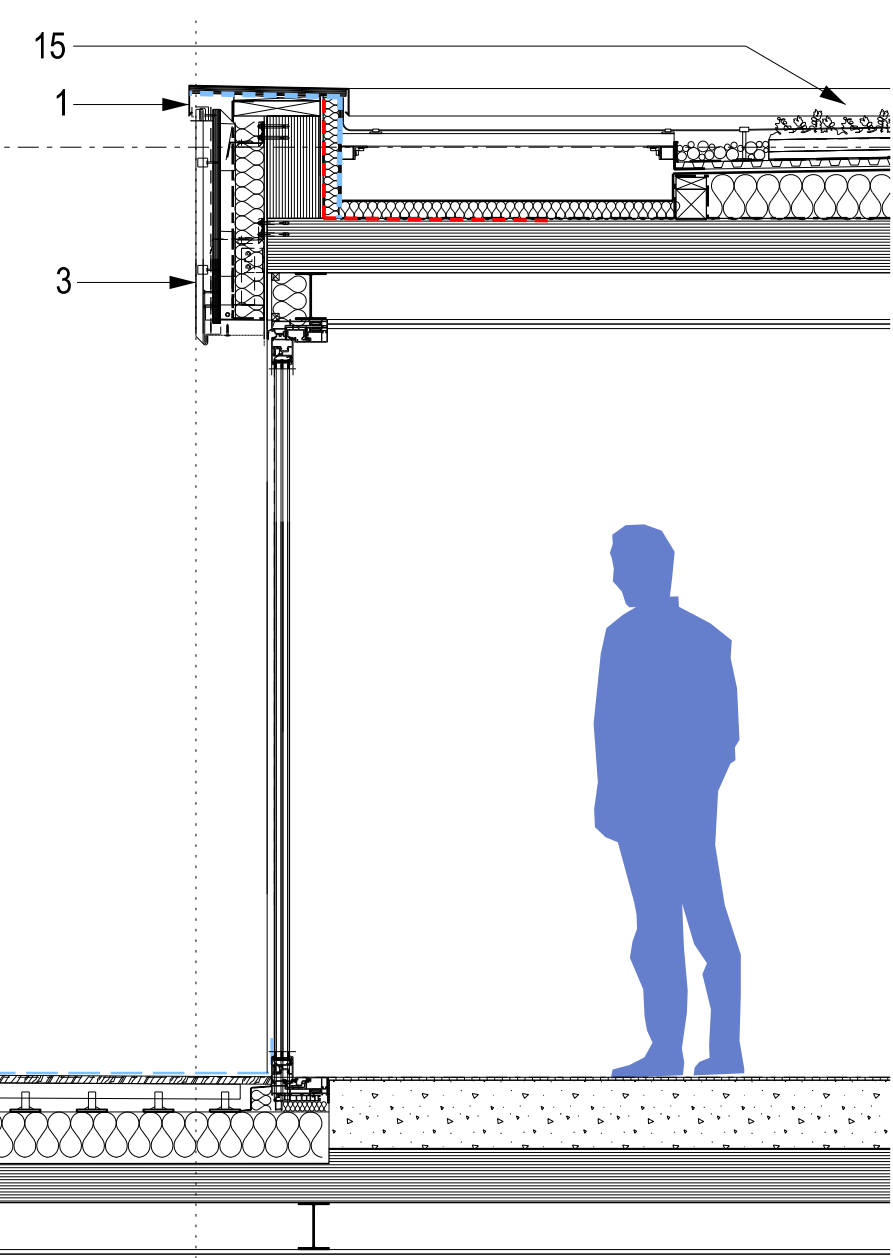

A Elevation to Grafton Terrace
P_120 1:50

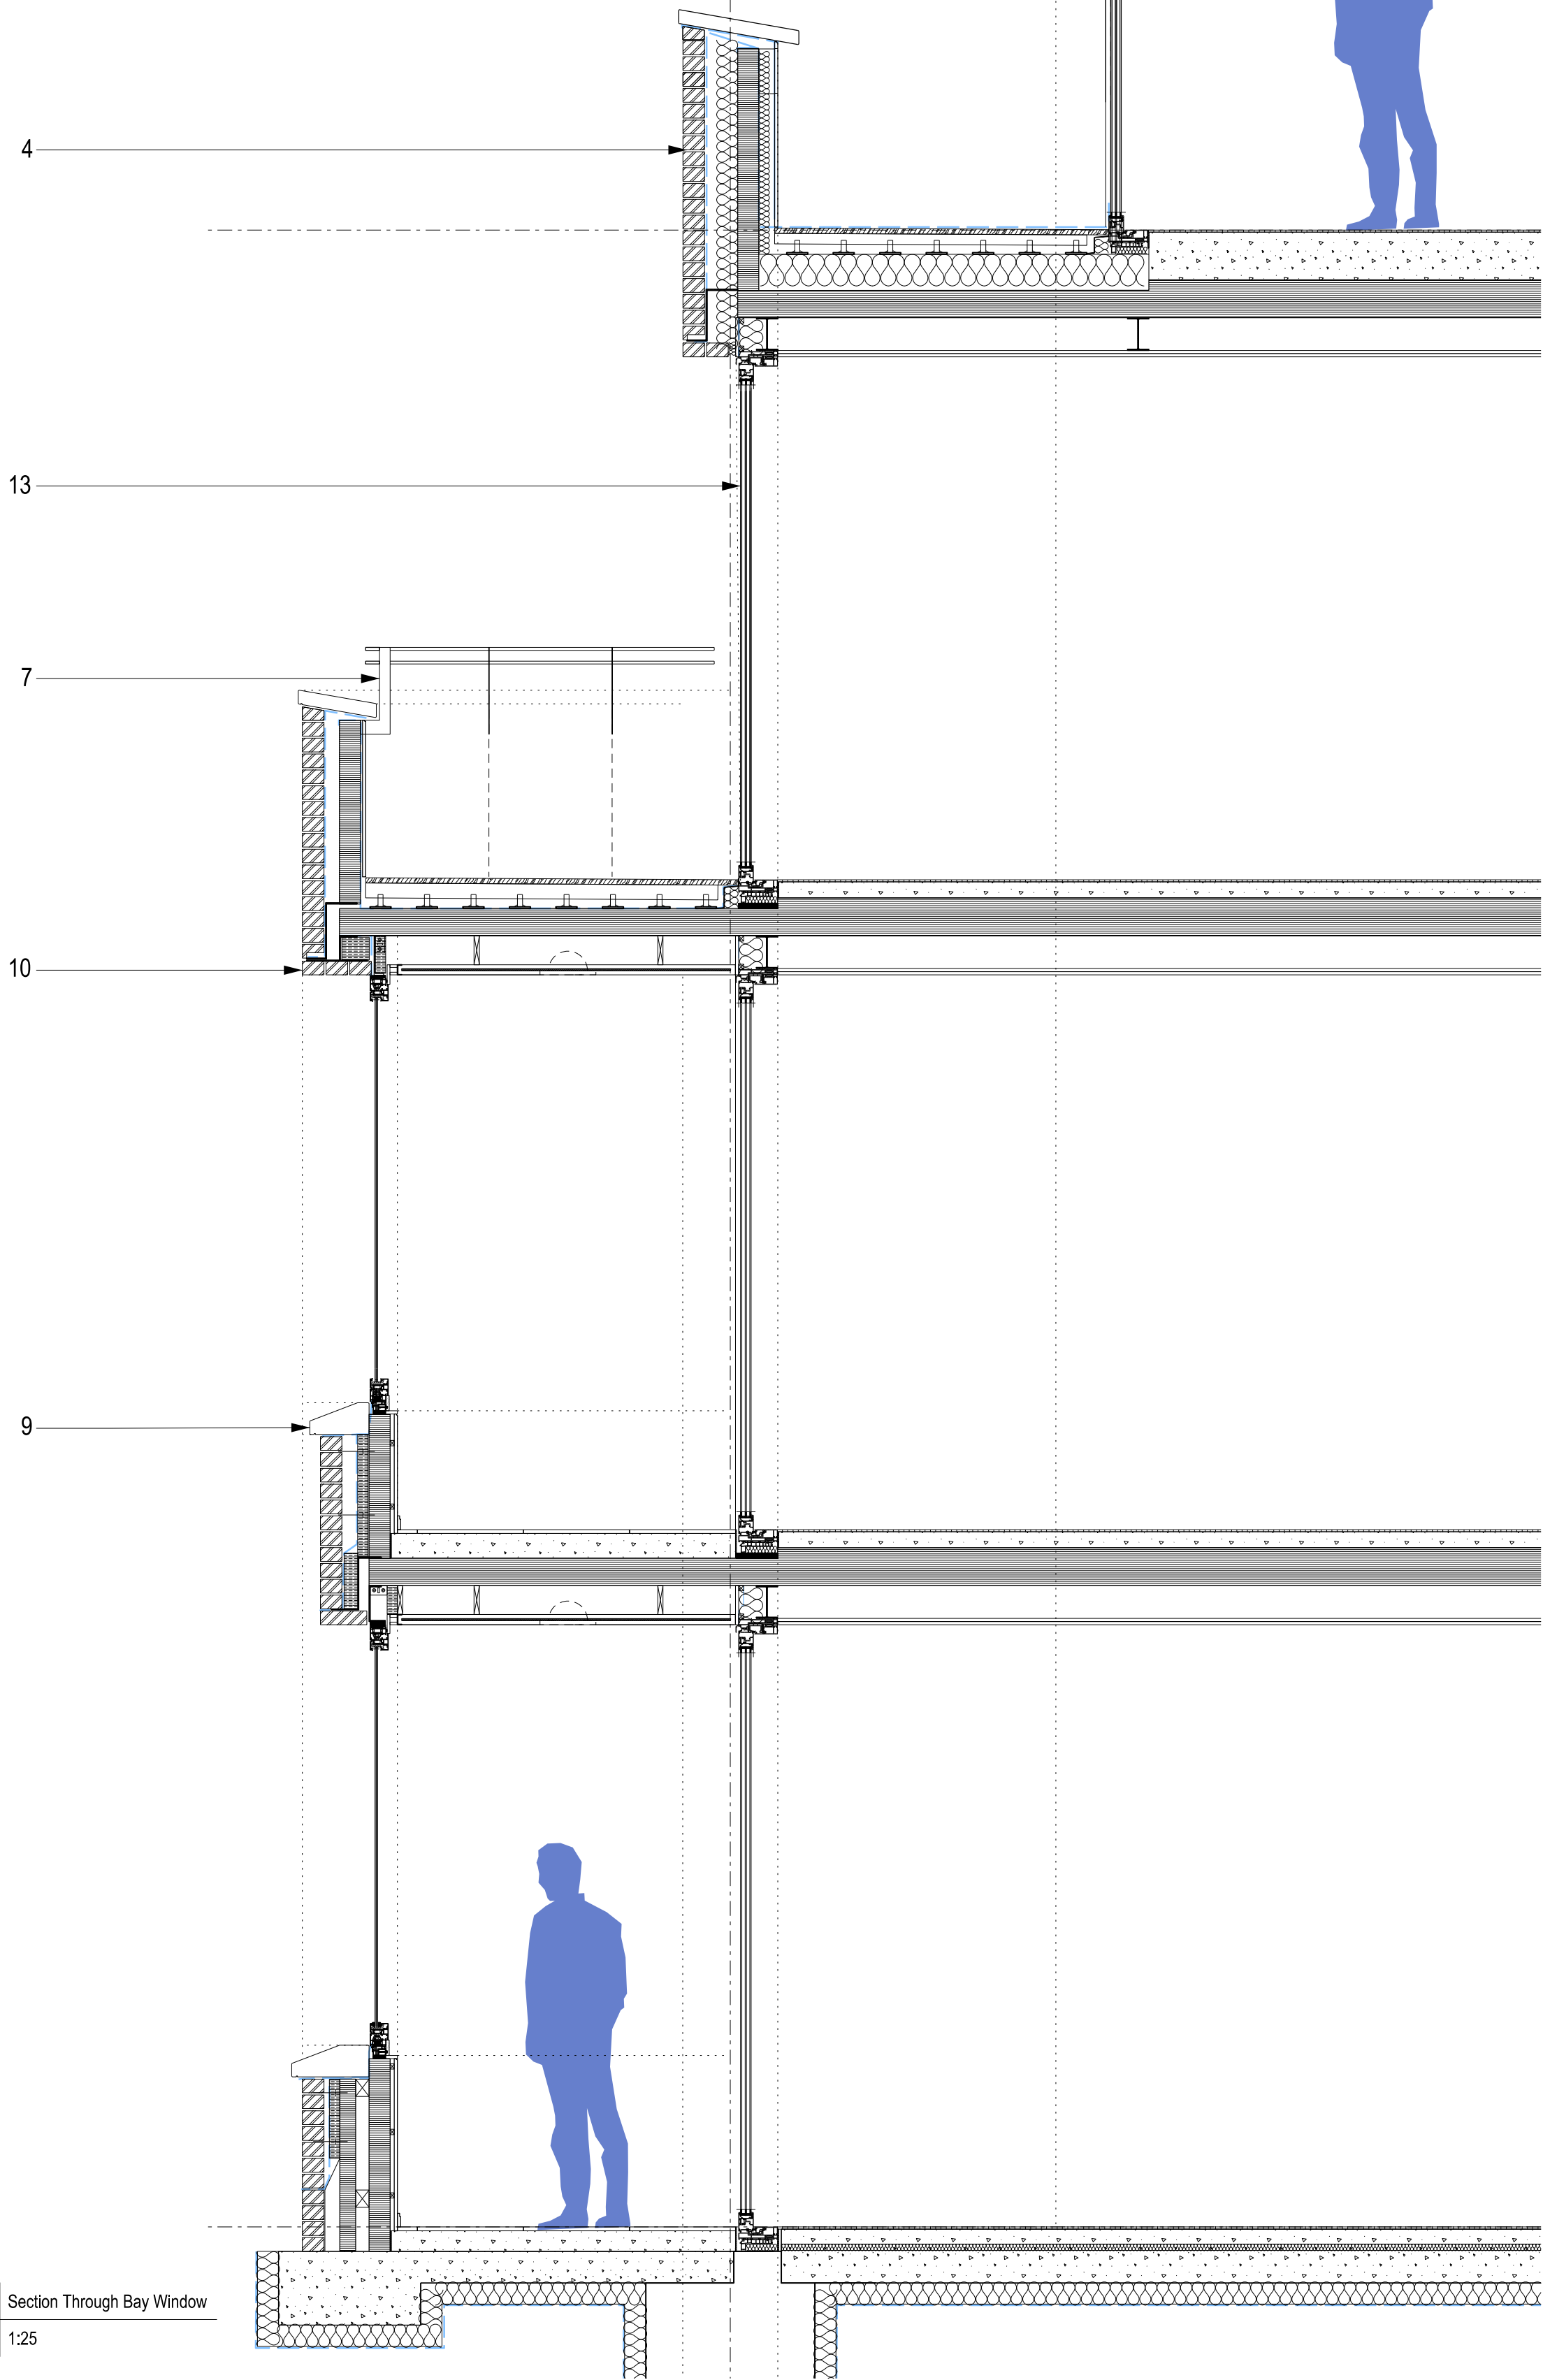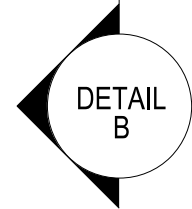

B Section Through Bay Window
P_120 1:25

NOTES:

ALL HEIGHTS ABOVE AOD.
NOT FOR APPROVAL. FOR INDICATIVE PUPOSES ONLY

KEY

1. Oxidised copper coloured metal coping
2. Horizontal band of oxidised copper coloured metal vertical cladding
3. Vertical standing seam metal cladding - oxidised copper colour
4. Half lap stretcher bond brick (St Ives Rustica cream or similar) & white mortar
5. Herringbone bond brick (St Ives Rustica cream or similar) & white mortar
6. Copper coloured metal clad composite windows
7. PPC steel flat balustrade
8. Header courses to head & jambs of windows & doors within Herringbone coursing
9. Pre-cast concrete GRC white concrete sills & copings
10. Header course around windows in bay
11. Projecting window bay
12. Metal clad entrance door. Colour to be agreed.
13. Copper coloured metal clad composite sliding/fixed doors
14. Oxidised copper coloured clad entrance canopy
15. Sedum roof

REV	DATE	DETAIL	DRN	CHK
PL03	28/11/14	UPDATED FOLLOWING PLANNING COMMENTS	GN	KR
PL04	01/12/14	PLANNING ISSUE	GN	KR

PROJECT TITLE
MAITLAND PARK

DRAWING TITLE
Grafton Terrace Scoping Section + Elevation Sheet 1

DATE 19/08/2014	SCALE 1:25 @ A1 1:50 @ A3	
STATUS PLANNING	DRAWN MS	CHECKED AA

DRAWING NUMBER MPI_ P_120	REVISION PL04
------------------------------	------------------

CULLINAN STUDIO
5 BALDWIN TERRACE LONDON N1 7RU TEL: 020 7704 1975
PROJECT EMAIL: mailand@cullinanstudio.com

© CULLINAN STUDIO LTD 2013