


Side Elevation of Flat A

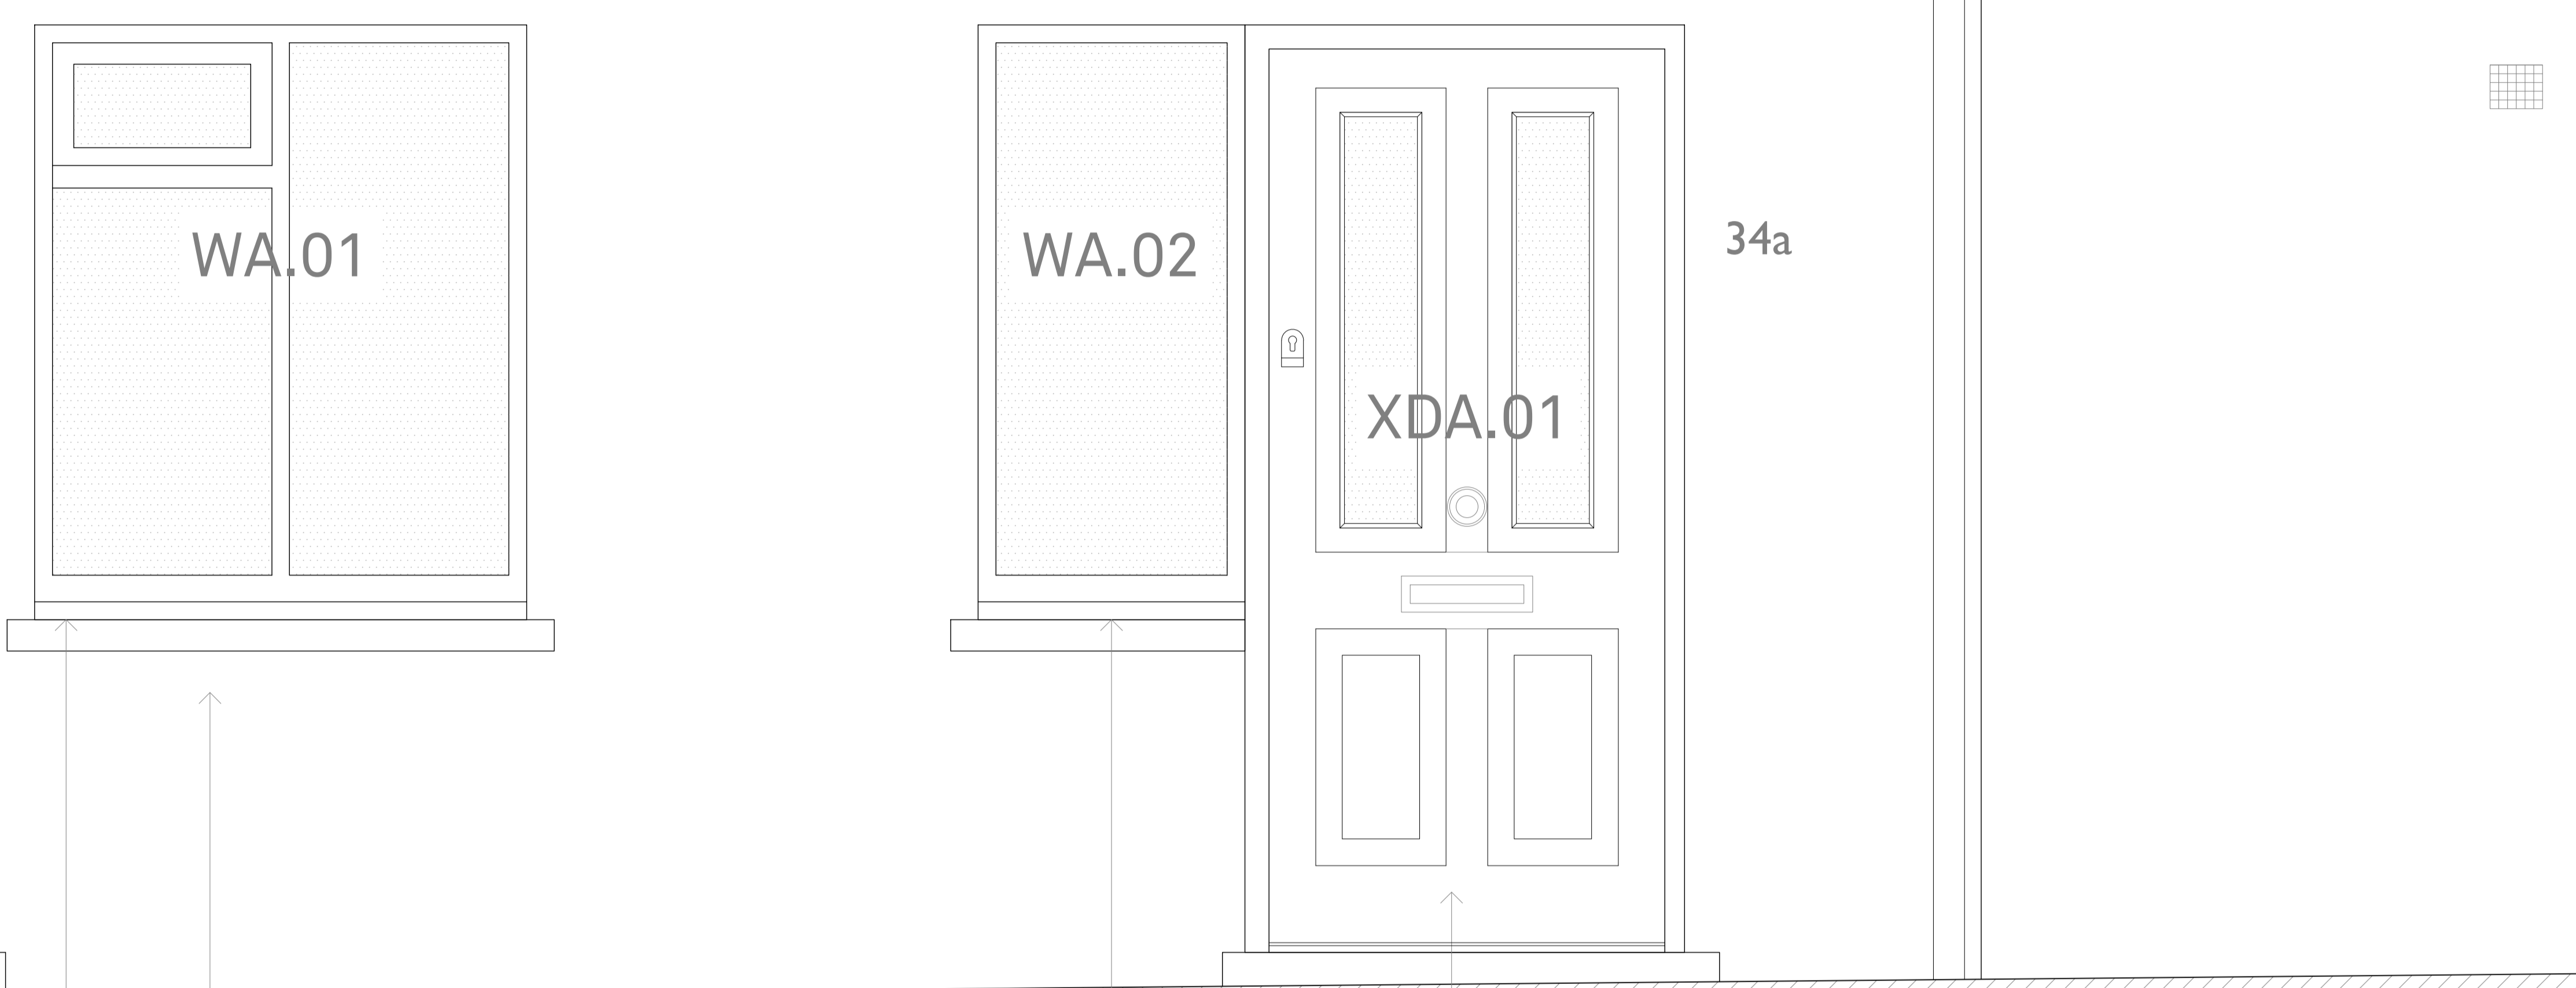

WA.01

WA.02

XDA.01

34a

Wall re-rendered and painted to match existing

New factory finished white painted softwood timber obscured double glazed window with opening top casement with cast-stone cill

New factory finished painted softwood timber 6 panel front door with double glazed top-light panels

New factory finished white painted softwood timber obscured double glazed fixed side light with cast-stone cill



Notes:

1. This drawing to be read in conjunction with all other relevant architectural structural and other consultants drawings and specifications.
2. Any discrepancies between this and any other relevant drawing must be brought to the attention of the Format project coordinator immediately.
3. Only written dimensions are to be used. Do not scale from any part of this drawing.
4. This drawing remains the property of Format Extend Limited and is protected by copyright.

Revisions:

A	For Planning
B	
C	
D	

Dwg Title: Flat A Detailed Elevation as Proposed

Address:
34a Belsize Park Gardens
London
NW3

Scale: 1:100@A3 1:50@A1

Job No: 18013

Drawing No: P-200 Rev: A

Drawn by: JOH Checked: ROH

Format Extend Ltd
25 Lonsdale Road
London NW6 6RA
Tel: 0207 372 7576
E: inq@formatextend.com

