


TeamMate Trainer Pro

1200

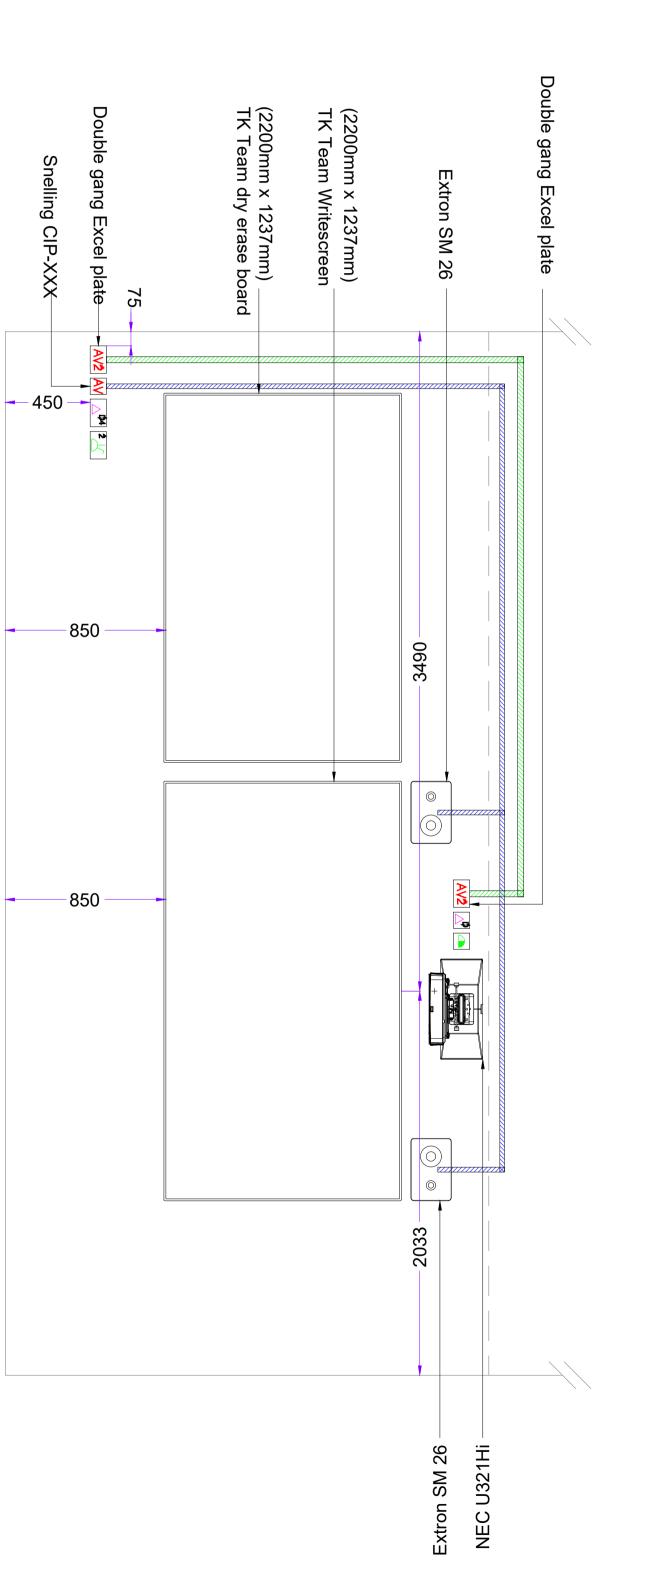

Services Round stop box for AV use Data point (RJ45 x 2)

Empty single gang box for AV use 13A Un-switched fused connection unit AV2Empty double gang box for AV use Quad data point (RJ45 x 4) 2 13A Double switched socket Floor 3 compartment Floorbox: 1 x Double switched socket 1 x Quad Data point 1 x Empty compartment for AV use Containment Minimum 25mm containment ☑ Minimum 32mm containment //////// Tray/Basket Notes: Projector: NEC U321Hi Lens: Standard Image Size: 2200mm x 1237mm Throw Distance: 298mm B 12/07/2016 Updated ceiling height, projection screen and writing board A 26/05/2016 Initial Layout REV DATE REVISION NOTES DRAWING TITLE Audio Visual Layout Committee Room 3 Bedford A UCL Doc 05.007 Issue 1 For comment/approval SBS JOB NO. 12/07/2016 Not to Scale 12/07/2016 OA REVISION 3944-COM3-D001-B В This drawing and the designs contained herein are issued to provide technical information for review, documentation and coordination with the project team. This information is intended for this project only. Reproduction of this drawing in any form or use of the information herein without written permission is expressly prohibited.

Key: