



Existing Ground Floor Plan

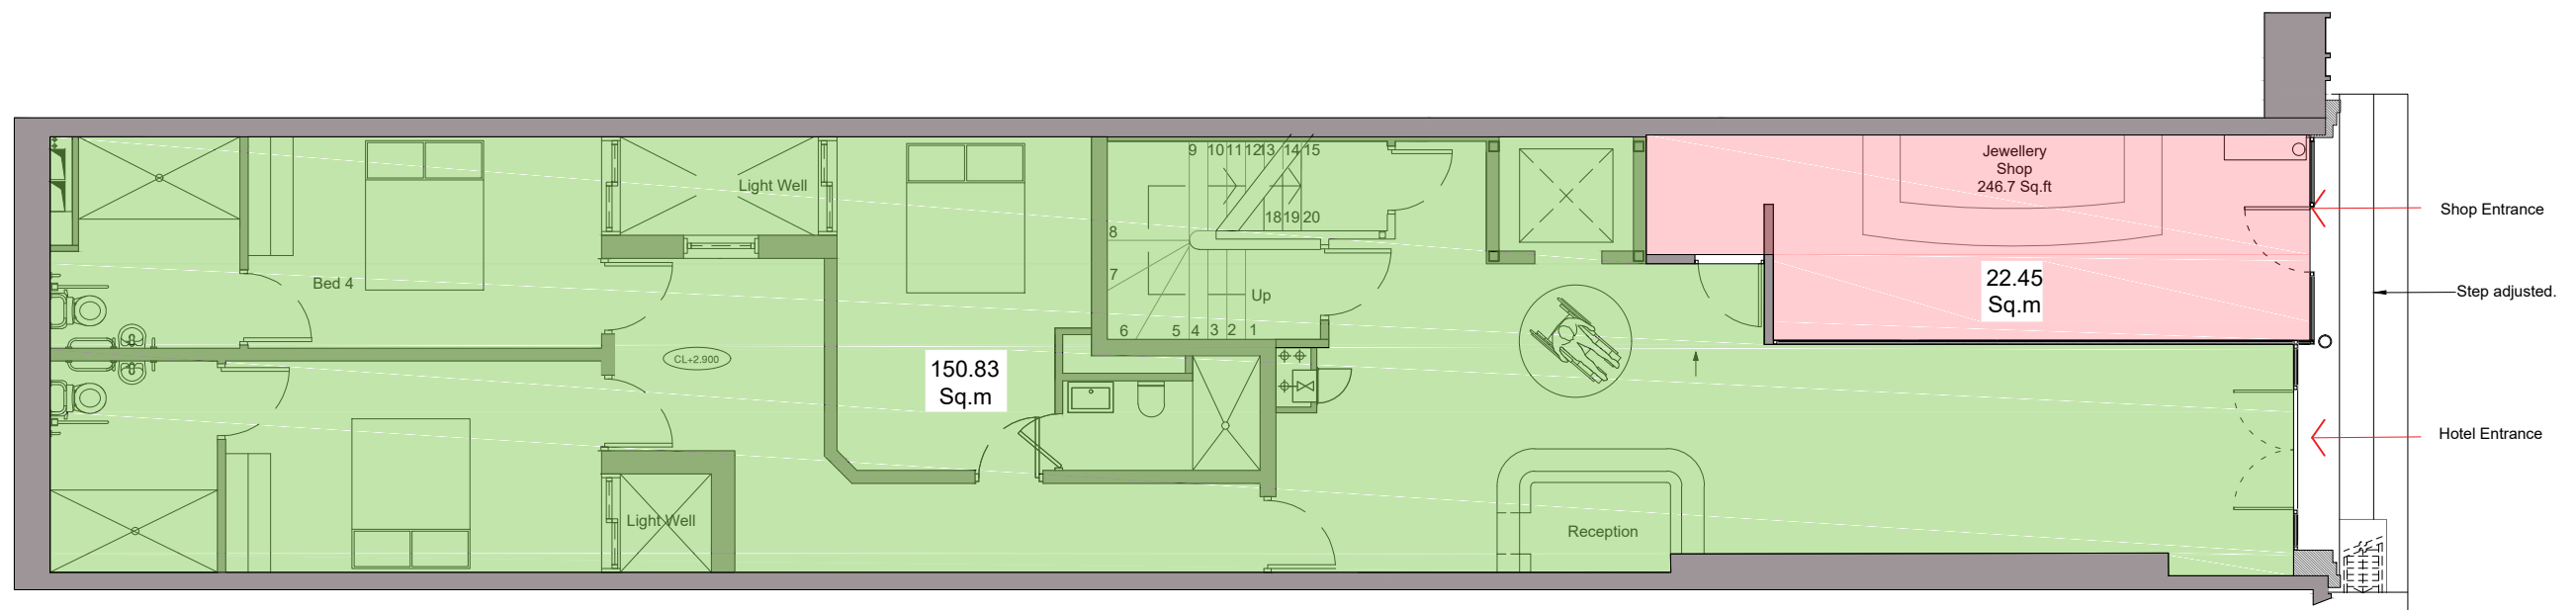

Proposed Ground Floor Plan

- Hotel Area
- Active Retail Area
- Inactive Retail Area

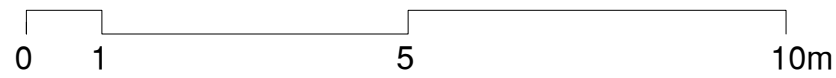

Design Stage