



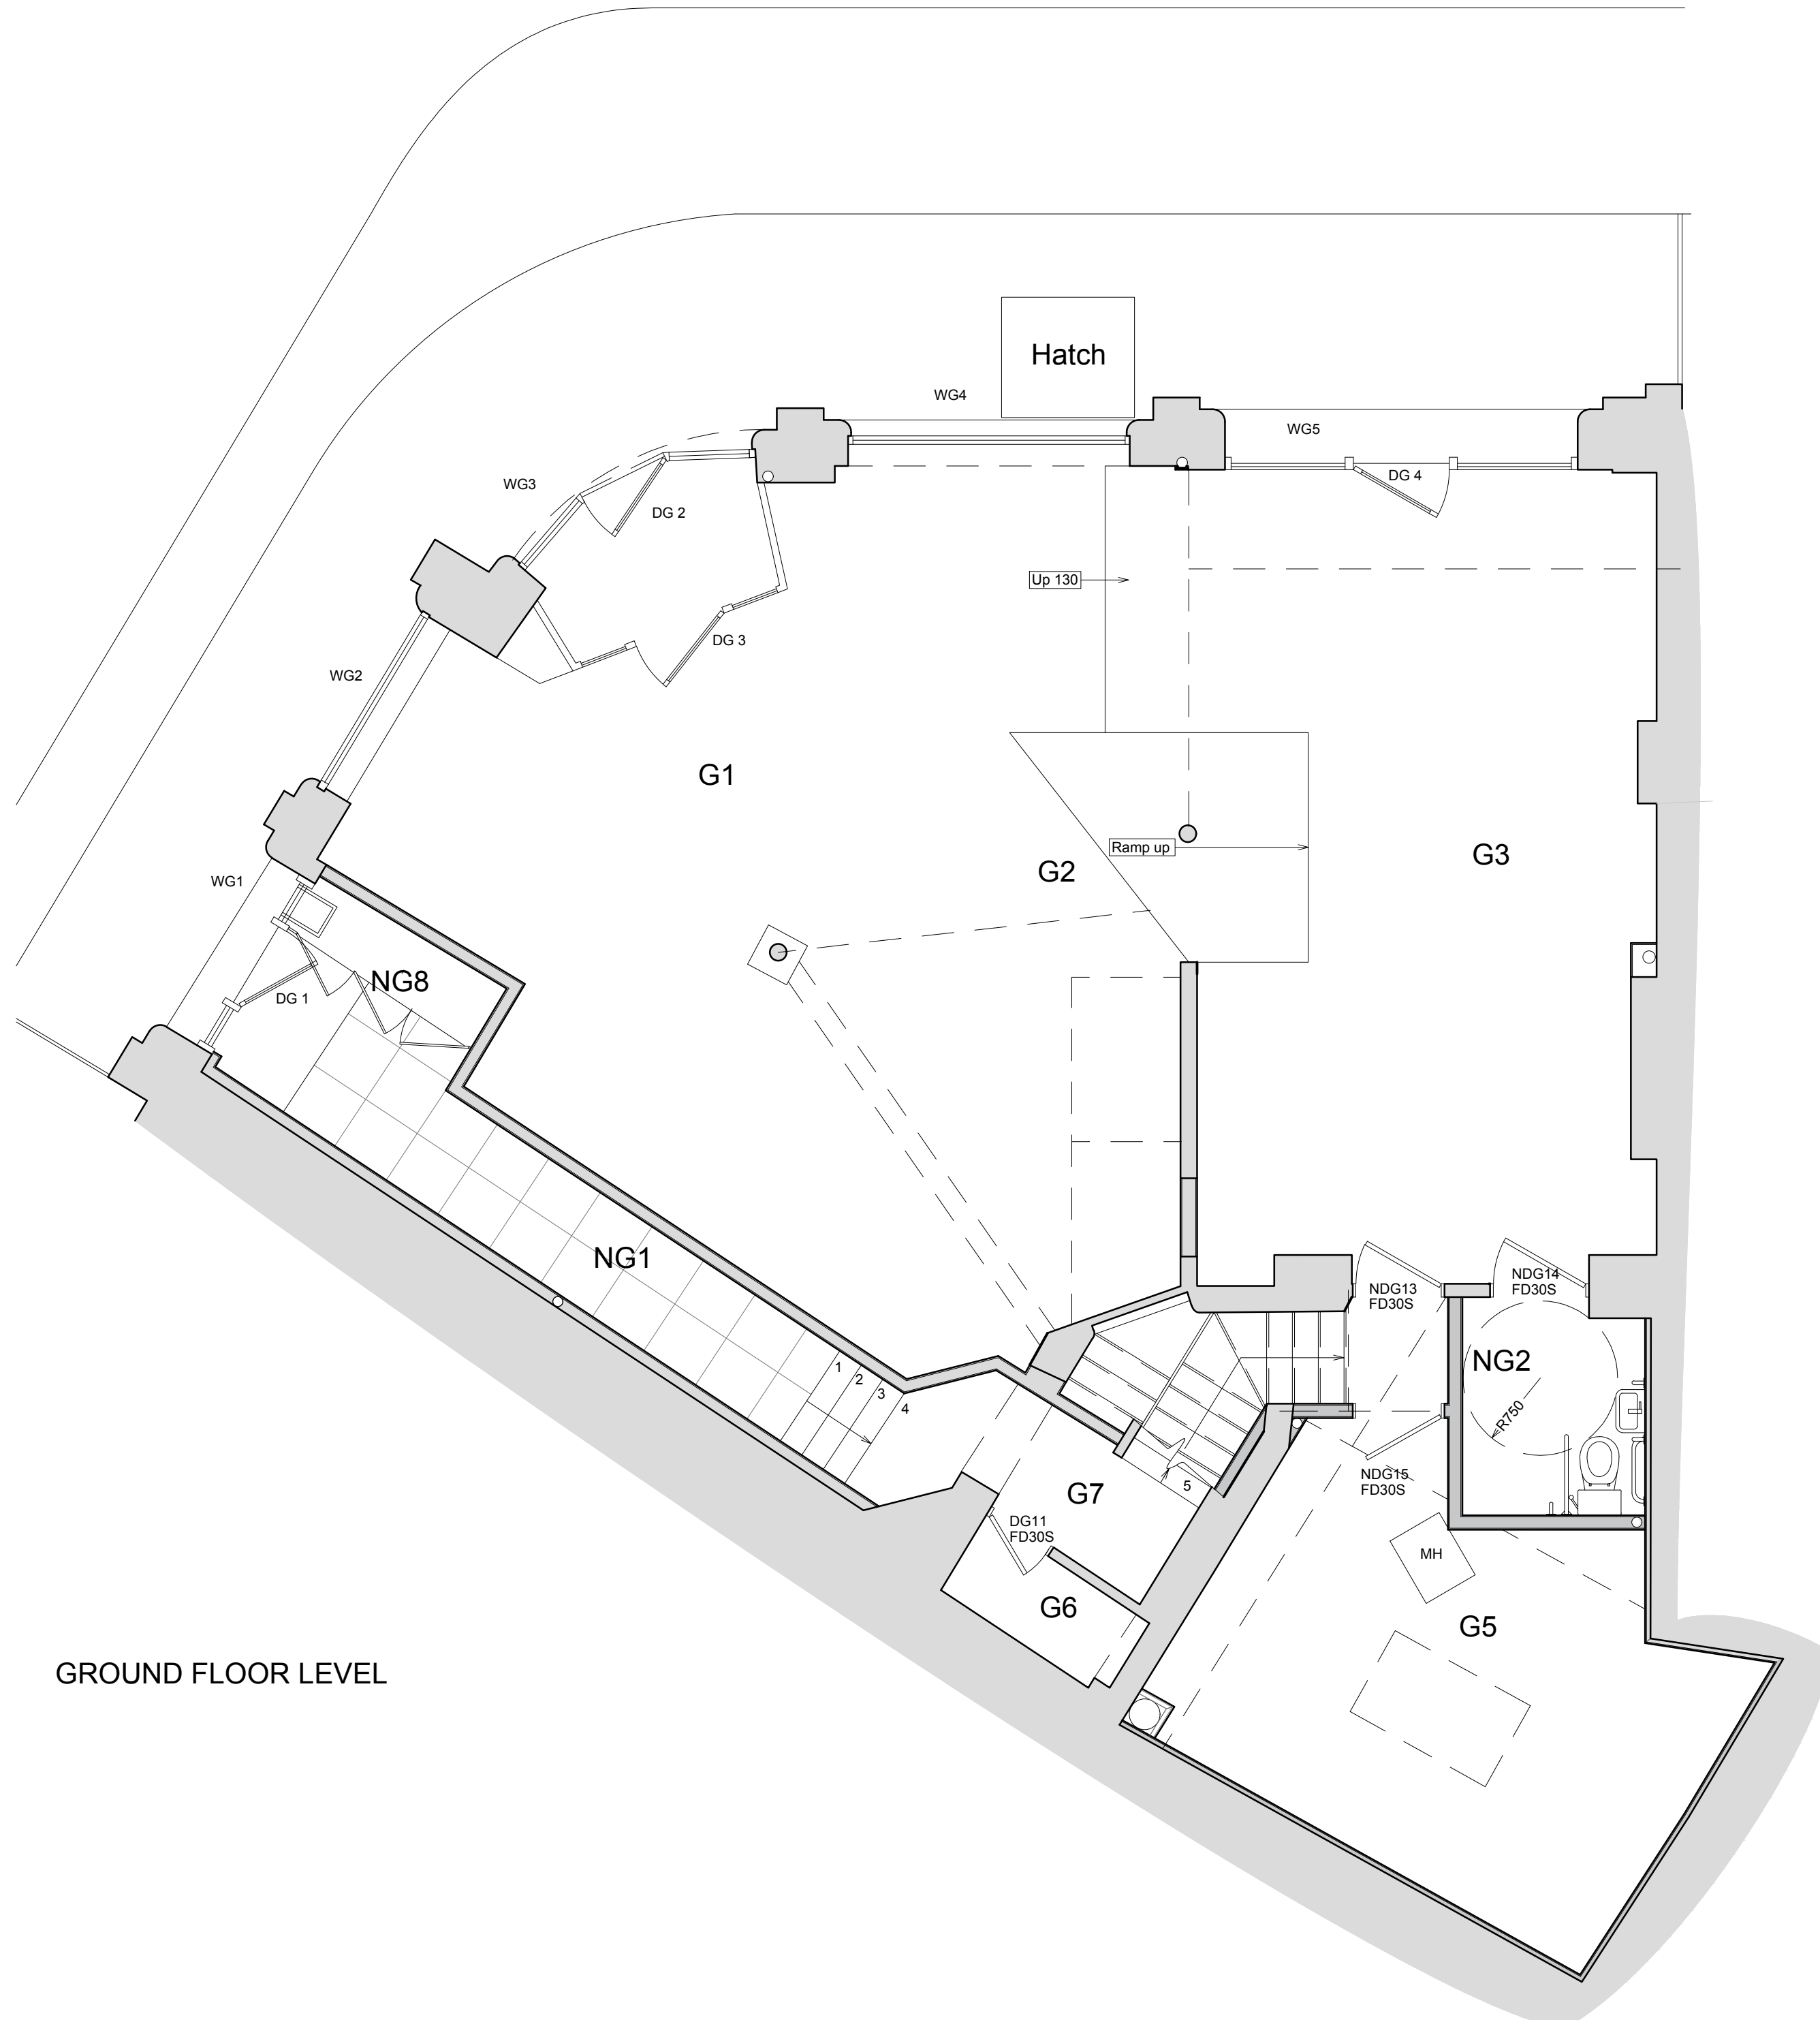

GROUND FLOOR LEVEL

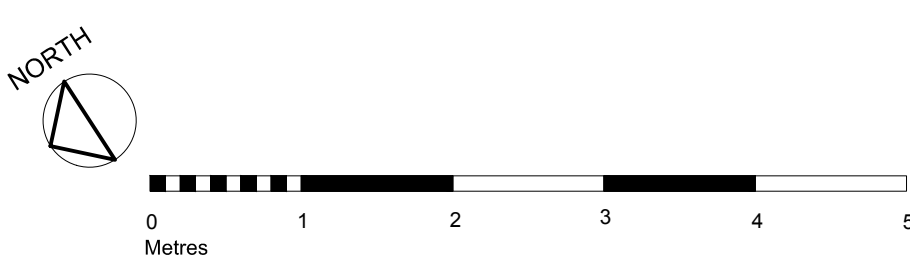

BASEMENT LEVEL

Revisions		
Client		
Job title		
1 PAKENHAM STREET, LONDON WC1X 0LA		
Drawing title		
PLANS AS EXISTING		
Scale	Date	Drawn
1:50@A1	Jan 2019	SCM
BRILL ■ OWEN CHARTERED ARCHITECTS Grove House, 2B Lichfield Grove, London N3 2JP Telephone: 020 8349 0037. Fax: 020 8349 0092 E-mail: architects@brillowen.co.uk		
13-808		SUR 01