


NOTES:

1. Dimensions are in millimetres unless stated otherwise
2. Levels are in meters AOD unless stated otherwise
3. Dimensions govern. Do not scale off the drawing
4. All dimensions to be verified on site before proceeding
5. All discrepancies on this drawing to be notified in writing to the Architect.

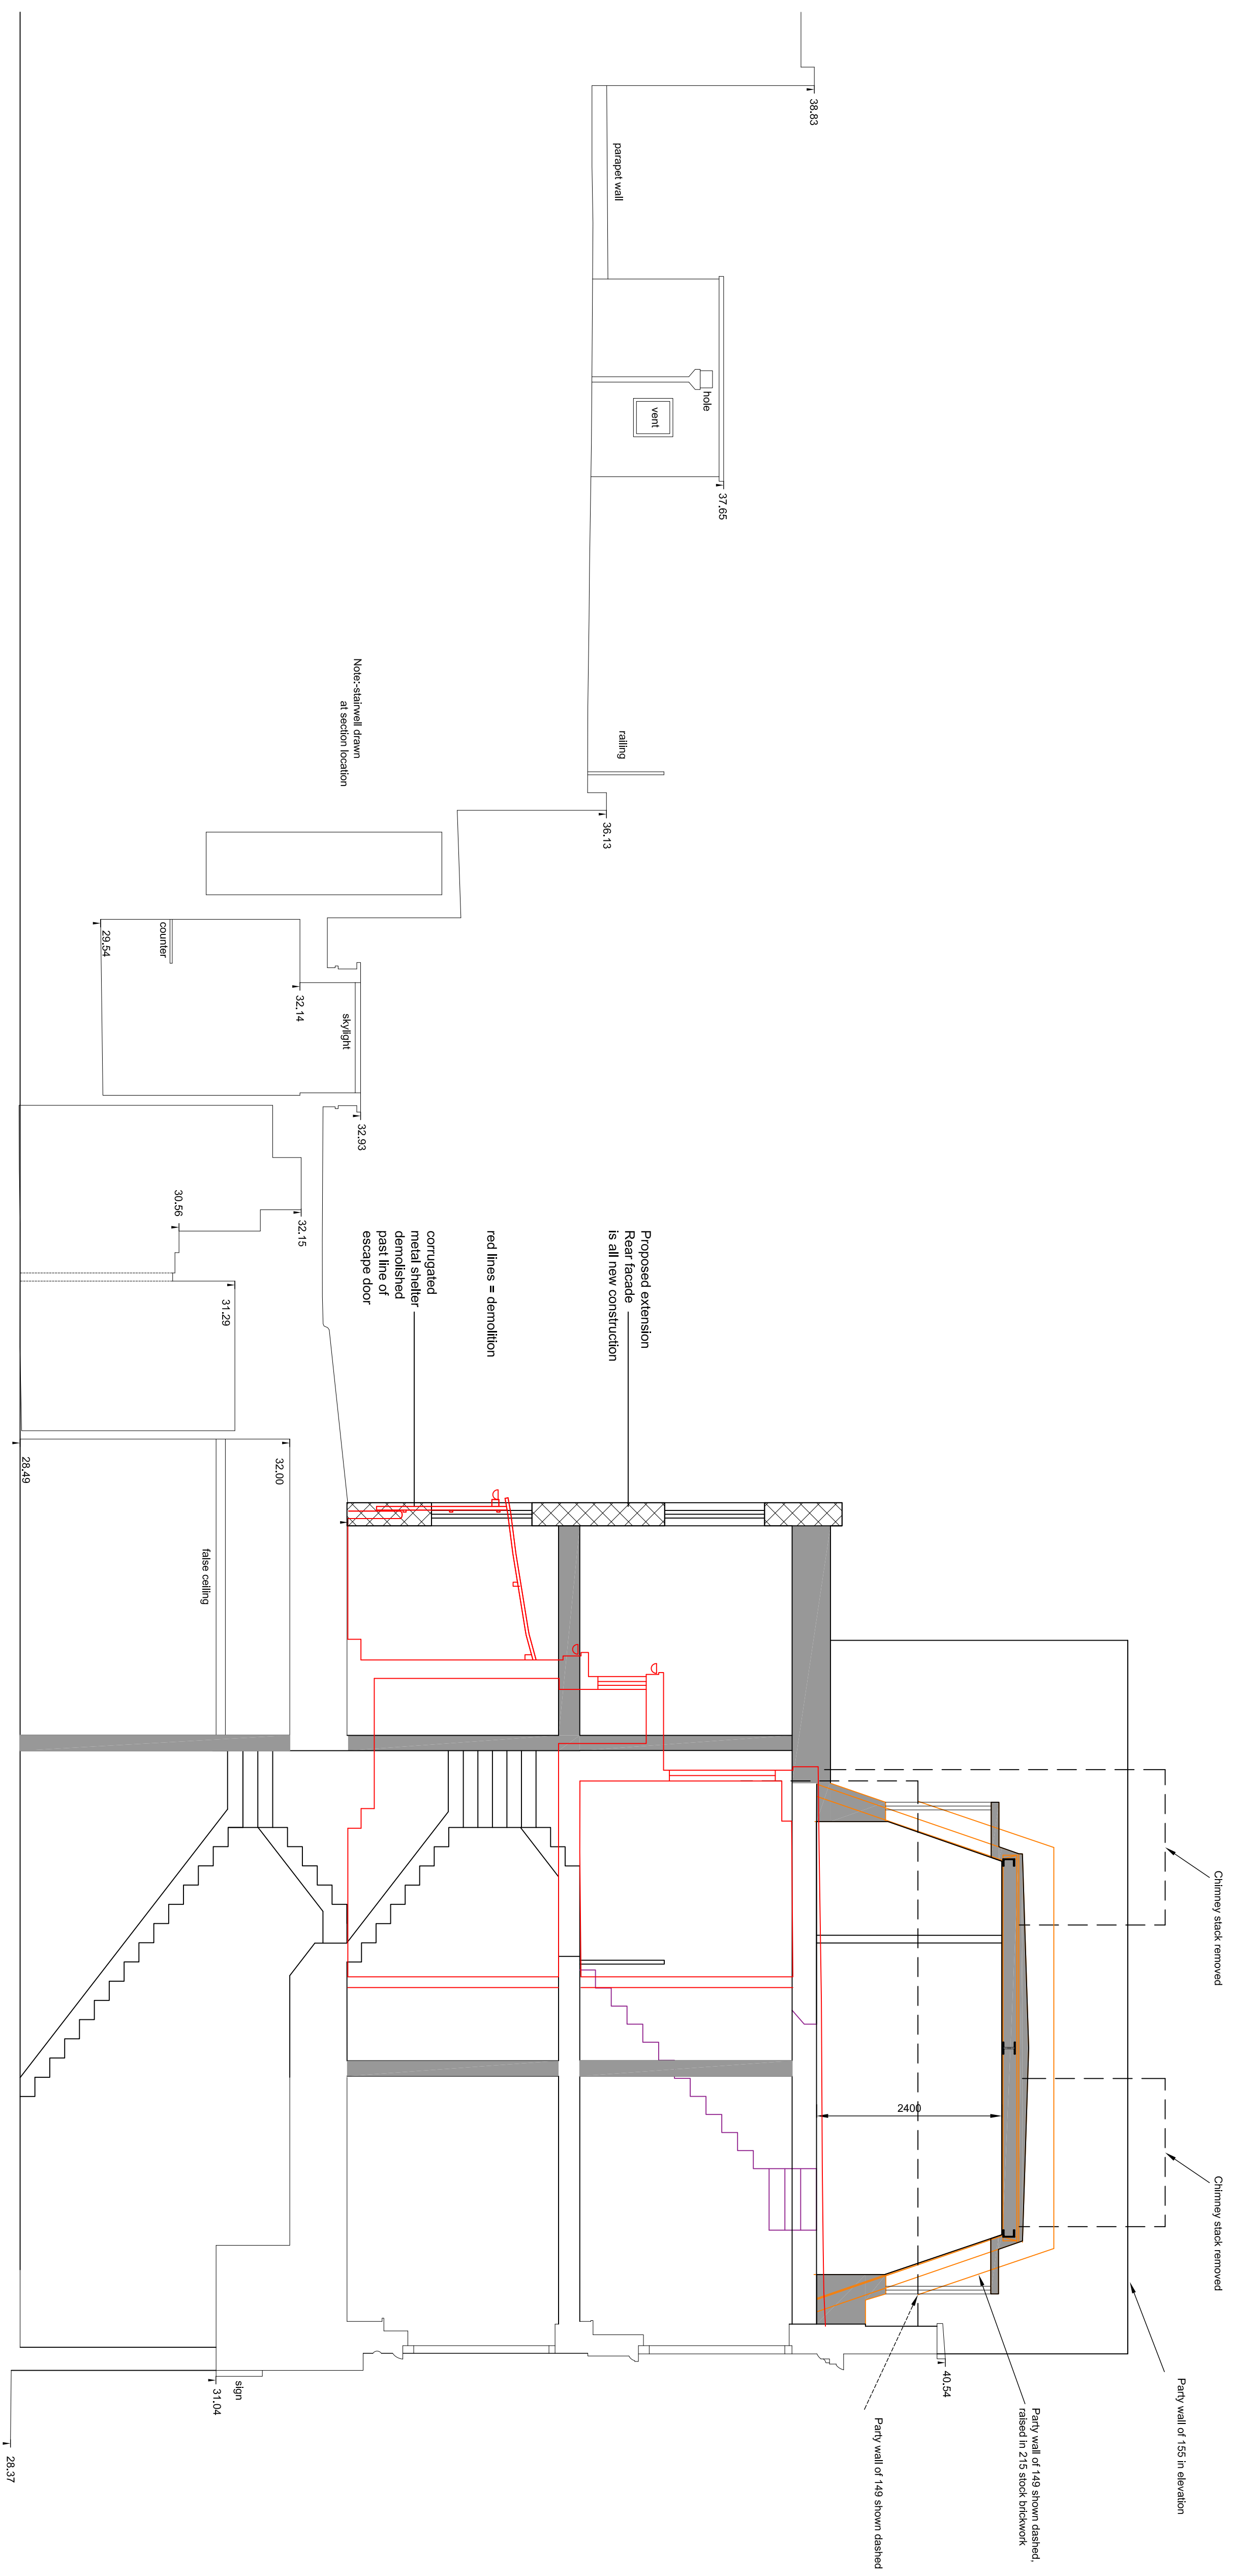

Proposed Section AA
1:50@A1 / 1:100@A3

PLANNING

PROJECT
151-153 Camden High Street
Camden
London NW17JR
Mr. Simon Ikin

DRAWING

PROPOSED SECTION AA

SCALE	PAPER SIZE	DATE	DRAWN BY
1:50	A1	AUG'19	SH
DRAWING N°	REVISION		
18.15.300	00		

place*
architecture + design

Place Architecture and Design Limited
57 Priory Road, Reigate, Surrey RH2 8JA
t: 01737 211793
w: www.place-architectureanddesign.co.uk