


NOTES:

1. Dimensions are in millimetres unless stated otherwise
2. Levels are in meters AOD unless stated otherwise
3. Dimensions govern. Do not scale off the drawing
4. All dimensions to be verified on site before proceeding
5. All discrepancies on this drawing to be notified in writing to the Architect.

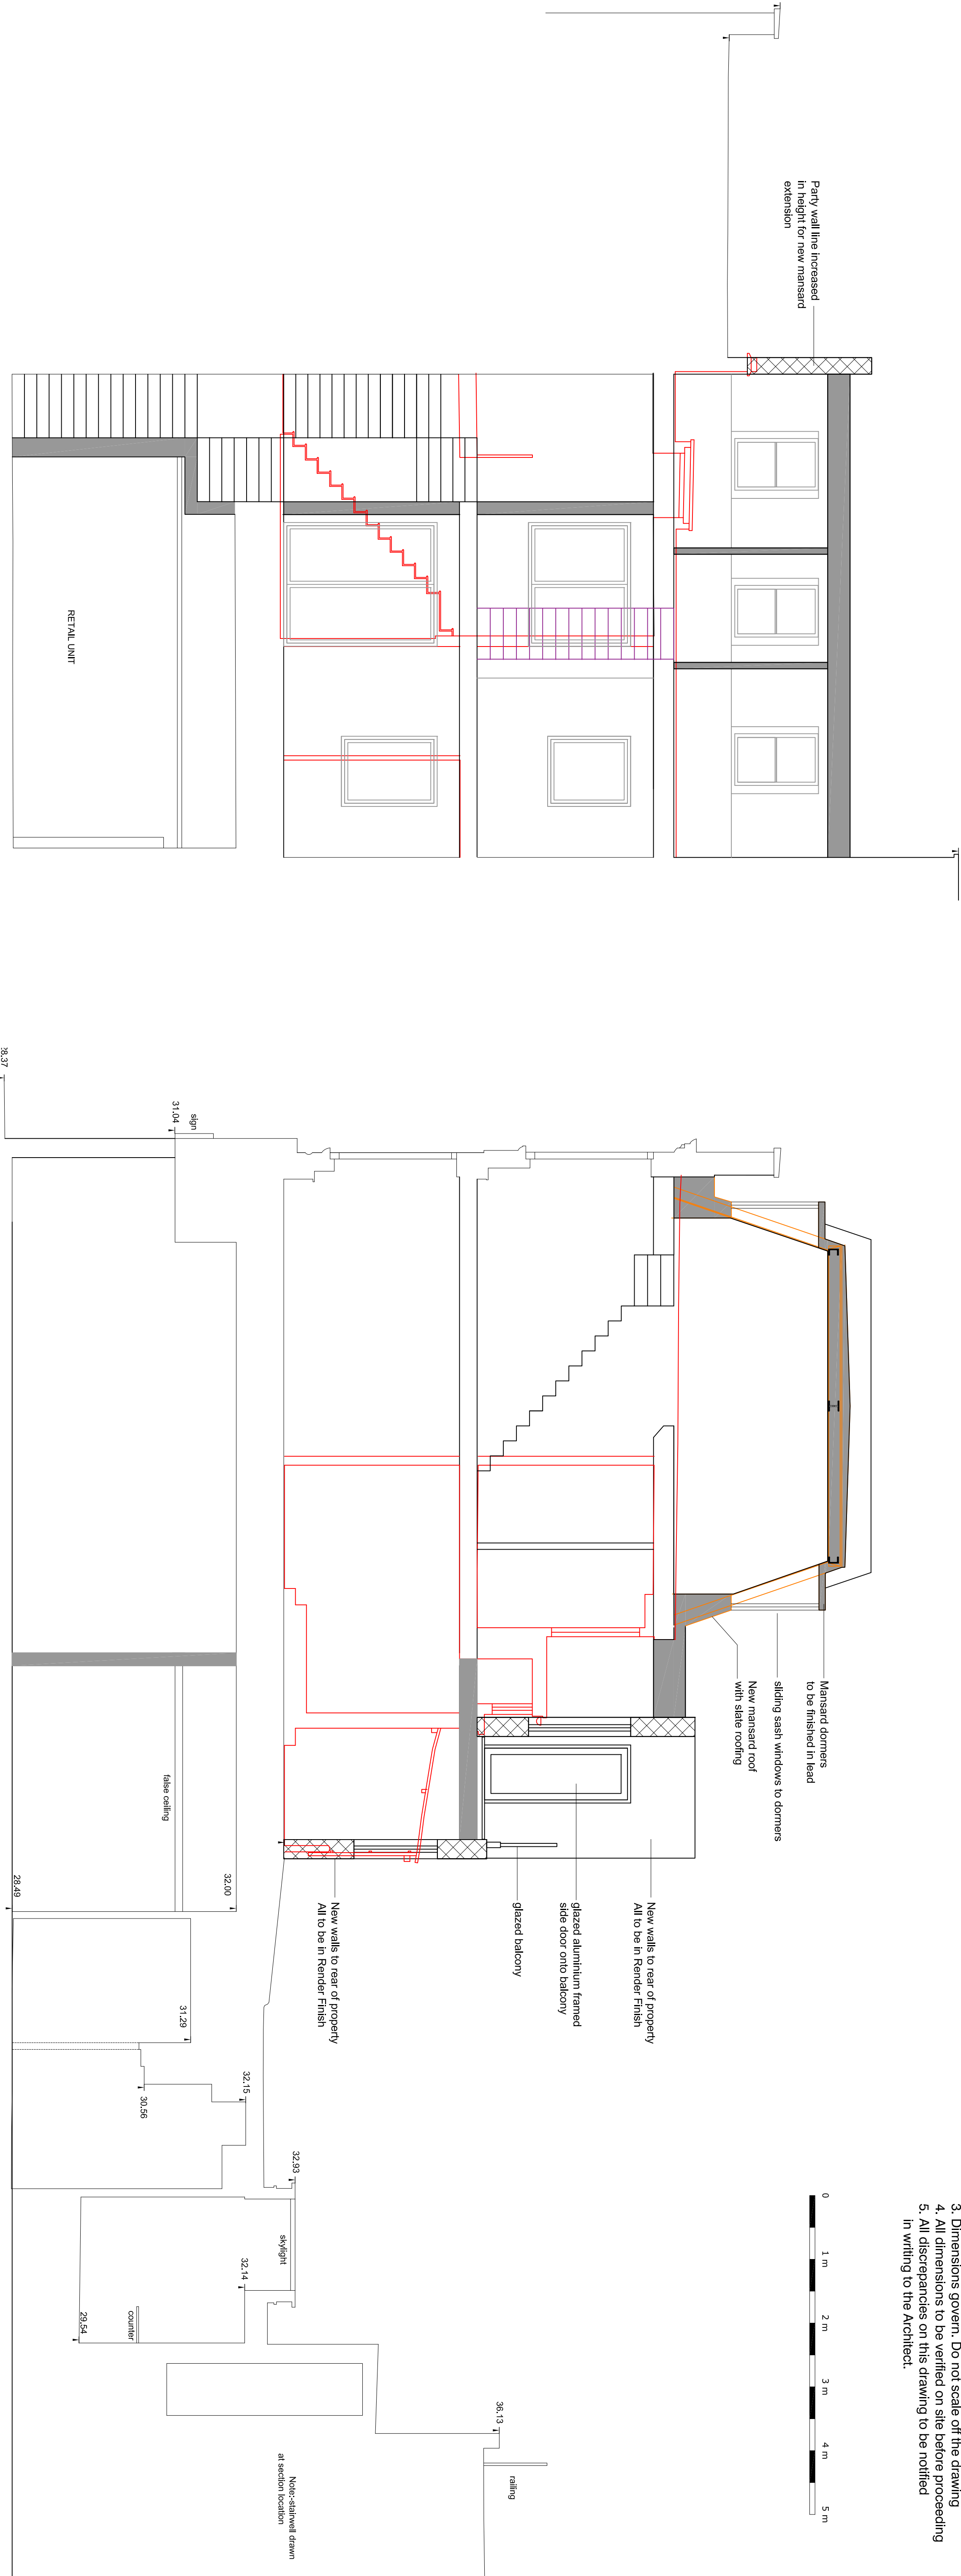

REVISIONS:

00: 21.08.19 First Issued

PLANNING

PROJECT  
151-153 Camden High Street  
Camden  
London NW17JR

Mr Simon Ikin

DRAWING

PROPOSED SECTIONS BB and CC

| SCALE      | PAPER SIZE | DATE  | DRAWN BY |
|------------|------------|-------|----------|
| 1:50       | A1         | AUG19 | SH       |
| DRAWING N° | REVISION   |       |          |
| 18.15.301  | 00         |       |          |

**place**   
architecture + design

Place Architecture and Design Limited  
57 Priory Road, Reigate, Surrey RH2 8JA  
t: 01737 211793  
w: www.place-architectureanddesign.co.uk