


| | | | | |
|---|---|------------------|---------------|-------------------|
| Job CC TRAVURE PHASE 1 | Title 11/13 GRESHAM STREET SHARDON | Date Jan - 89 | Scale 1:50 | Drawing no 537 |
| Do not scale · Check dimensions on site · This drawing is copyright | | | | |

Architects · Designers · Planners

8 PADDINGTON STREET · LONDON W1M 4DN

Telephone 01-487 2641

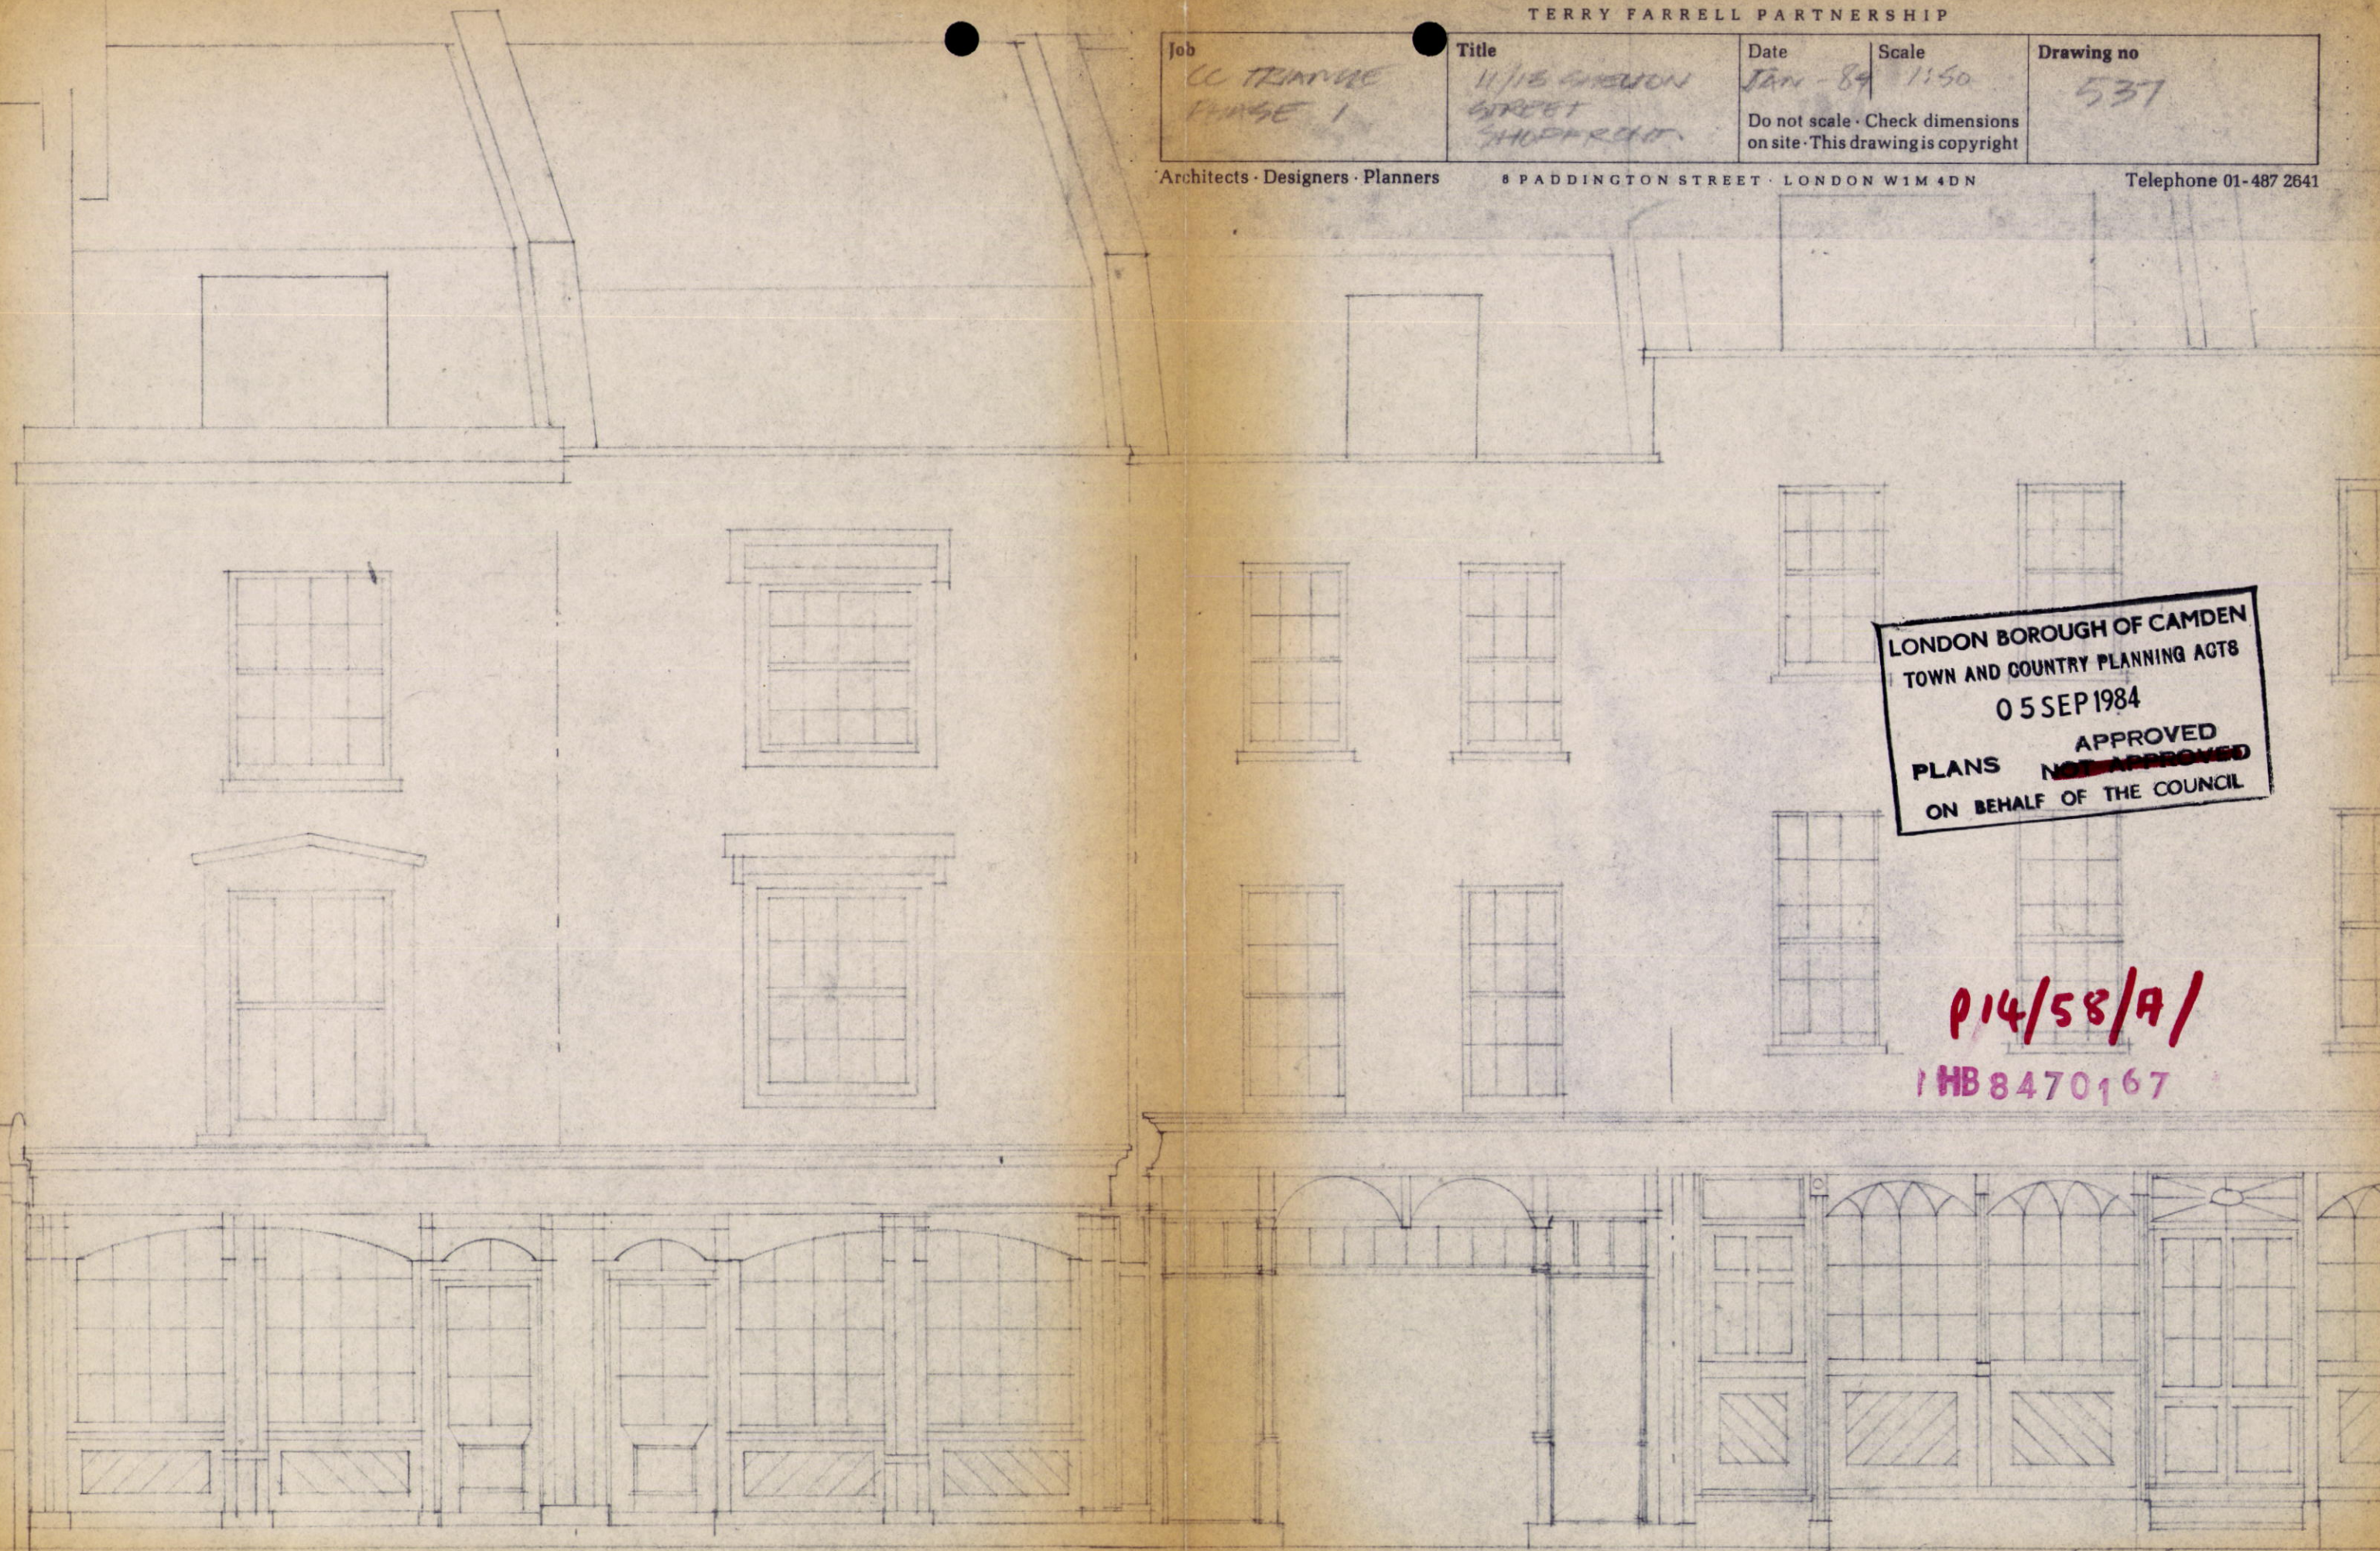

LONDON BOROUGH OF CAMDEN
TOWN AND COUNTRY PLANNING ACTS
05 SEP 1984
APPROVED
~~NOT APPROVED~~
ON BEHALF OF THE COUNCIL

P14/58/A/
1 HB 8470167

11

12

15 PASSAGE

COMMUNAL CHINA SHOP (REFURBISHED)