

TESCO

M.O.E

SIGN 1

New fascia panel to be 2mm aluminium panel, to be powder coated Blue RAL 5005, 30% Gloss with Brown Arizona Oak woodtex strip to base.

SIGN 5

New vinyl to be applied externally up to height of 2500 from FFL. Chiffon colour vinyl to be applied on reverse.

SIGN 6

SIGN 2

New internally illuminated Box fascia in White RAL 9010. 5mm Perspex- Opal 030- Avery 5600 LD/082A. Blue translucent vinyl applied to face.

SIGN 3

New fascia panel to be 2mm aluminium panel, to be powder coated Blue RAL 5005, 30% Gloss with Brown Arizona Oak woodtex strip to base.

SIGN 4

5mm dibond panel to be wrapped around ATM surround. Colour-Pantone 293, with print as per artwork. White spots on blue for vinyl panel. Blue header panel with white text to read 'Cash Machine'. New light to be installed.

SIGN 7

SIGN 19

SIGN 18

SIGN 16

SIGN 15

SIGN 14

SIGN 20

New fascia panel to be 2mm aluminium panel, to be powder coated Blue RAL 5005, 30% Gloss with Brown Arizona Oak woodtex strip to base.

SIGN 17

New plain frosting to be applied upto 1300 high from FFL

SIGN 12

Store Directory, glazing vinyl to be applied internally. Blue Ref: TRU 35-A7

SIGN 10

New vinyl to be applied externally up to height of 2165 from FFL. Chiffon colour vinyl to be applied on reverse.

SIGN 8

New fascia panel to be 2mm aluminium panel, to be powder coated Blue RAL 5005, 30% Gloss with Brown Arizona Oak woodtex strip to base.



SIGN 13

New fascia panel to be 2mm aluminium panel, to be powder coated Blue RAL 5005 30% Gloss with Brown Arizona Oak Woodtex Strip to Base with Store Address and Est. year vinyl lettering applied to new fascia, non illuminated. Store Address: 100mm Est. Year: 75mm

SIGN 11

New internally illuminated Box fascia in White RAL 9010. 5mm Perspex - Opal 030- Avery 5600 LD/082A. Blue translucent lettering vinyl applied to face.

PROPOSED PLAN

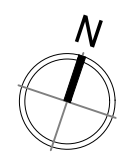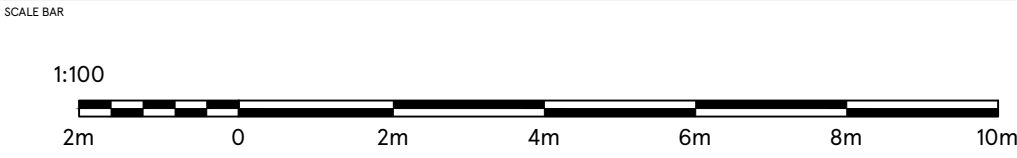

DRAWING NO 02_2213_02D	
SCALE 1:100@A3	DATE 10.10.2019
CHECKED BY ANDY HORWOOD	
DRAWN BY PARUL SHARMA	

STORE TYPE EXPRESS
STORE NAME CAMDEN
CONTENT PROPOSED PLAN_SIGNAGE

TESCO
FEASIBILITY PLANNING
STORE PLANNING DEPARTMENT
PROPERTY SERVICES
HIGHWOODS BUILDING, KESTREAL WAY
WELWYN GARDEN CITY, HERTFORDSHIRE, AL7 1GB UK
TELEPHONE : 01707 395150

THE COPYRIGHT AND ALL OTHER RIGHTS IN AND RELATING TO THIS PUBLICATION BELONG TO AND ARE THE SOLE PROPERTY OF TESCO STORES LIMITED. ALL RIGHTS ARE RESERVED. NEITHER THE WHOLE NOR ANY PART OF THIS PUBLICATION MAY BE REPRODUCED OR TRANSMITTED IN ANY FORM OR BY ANY ELECTRONIC OR MECHANICAL MEANS INCLUDING PHOTOCOPIING AND RECORDING OR FROM ANY RETRIEVAL SYSTEM WITHOUT THE PRIOR WRITTEN LICENCE FROM THE OWNER. © 2019 TESCO STORES LIMITED