


## Heritage Range: French Doors - 55mm, 95mm Frame

Example door layout, 6 over 2 panes.


Available in all glazing bar configurations or without glazing bars.

Ovolo or lambs tongue moulds available.


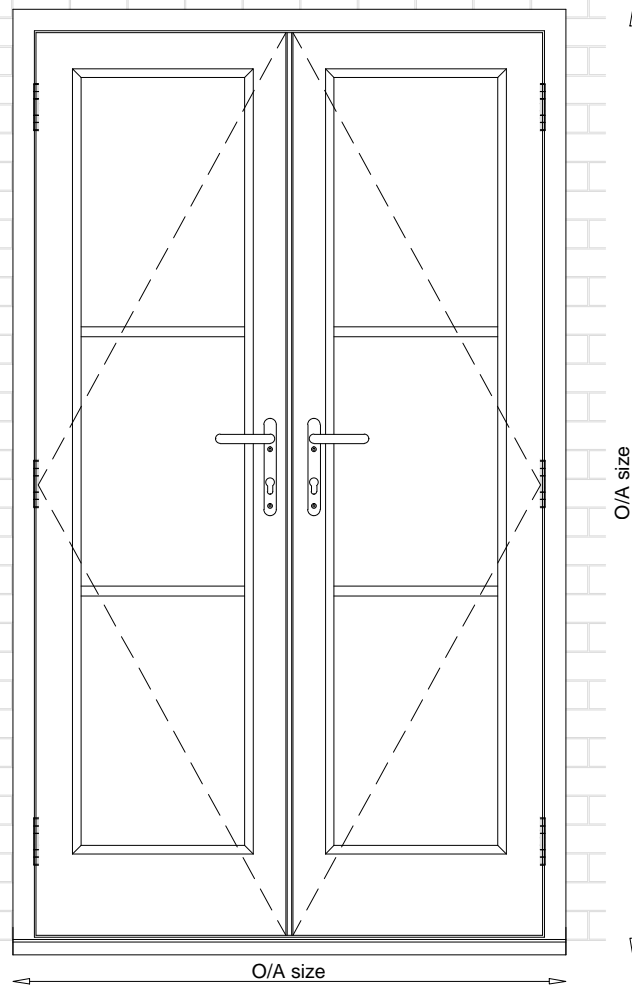


Elevation view from outside

Vertical section of the glazing bar  
SCALE 1:2

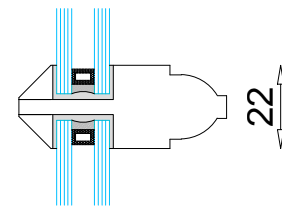

Vertical section  
SCALE 1:2

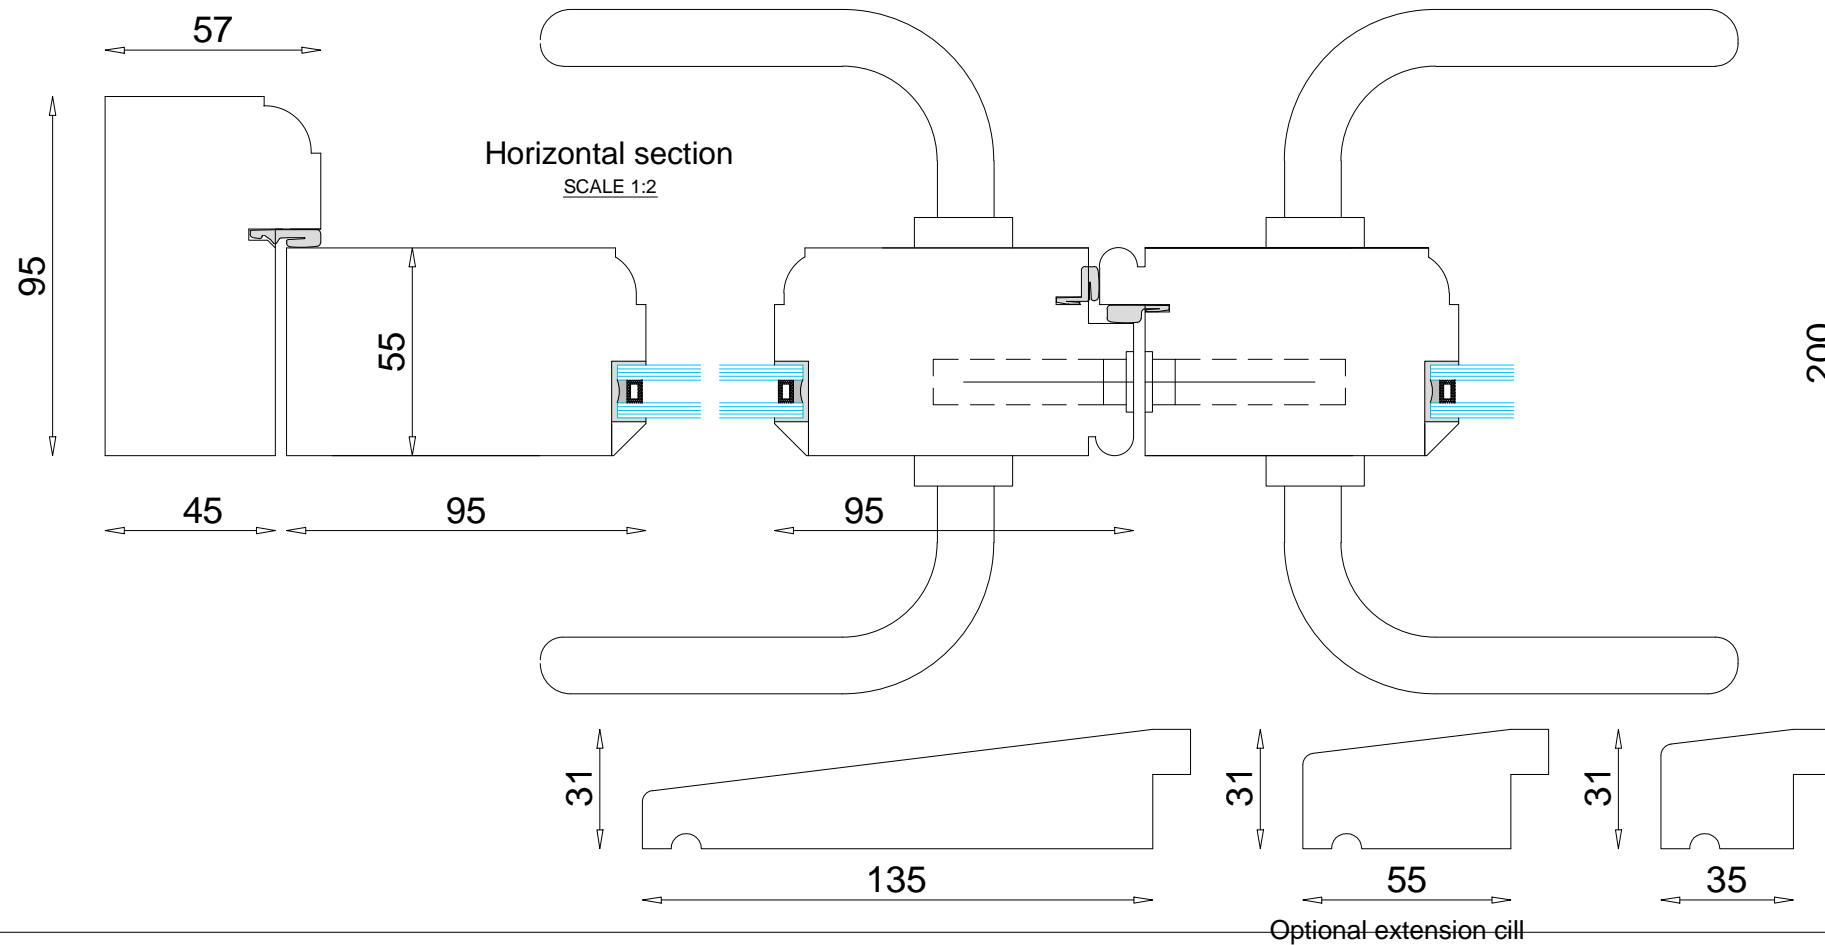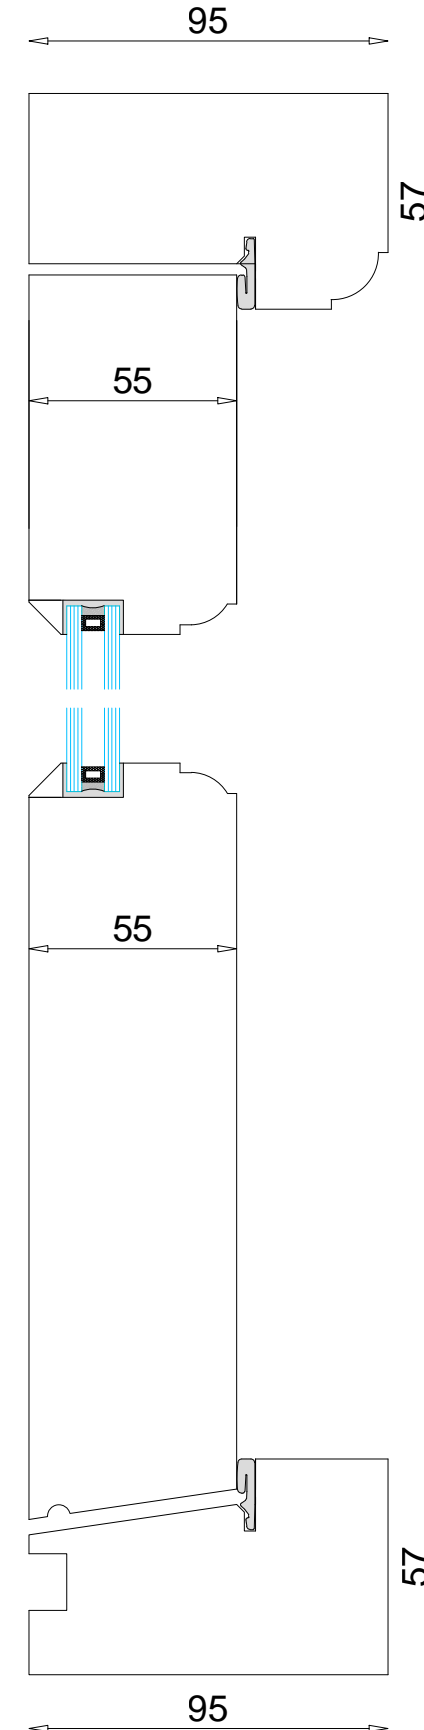

Horizontal section  
SCALE 1:2

Optional extension cill

### General notes

1. Windows to be glazed with clear Timbalite 4/6/4 or 4/4/4 low E krypton filled double glazed units with choice of black, white spacer bars. Large choice of glass types available. Glazing units can be putty faced or timber beaded.
2. Supplied with toughened or laminated glass as required.
3. All construction timber to be Accoya/Hardwood.
4. All doors to be fully weather stripped with schlegel aquamac compression seals.
5. Ironmongery to include multipoint locking system, butt hinges with handle; colour/finish - choice of satin chrome, polished chrome or polished brass.
6. Paint finish: white as standard - factory spray applied microporous paint. Choice of colour, dual colour, colour match or stain.
7. Solid wooden panels optional.

Scale	1: 2 @ A3	Drawing No.	
Date		Rev/Issue	1
Dimension	mm	Design by	

Project Name:  
Heritage range  
French Doors 55mm, 95mm Frame  
Example

**TIMBAWOOD**

Timbawood Ltd.  
Unit 9, Mount Road Ind. Est. Feltham, TW13 6AR  
Tel: 0800 043 2499 Fax: 0208 867 2767  
email: mail@timbawood.co.uk web: www.timbawood.co.uk

Copyright - Timbawood Ltd. All designs and drawings are the intellectual property of Timbawood Ltd and must not be used or copied without the permission of Timbawood Ltd