


PLAN LAYOUT CD. FLOOR

LONDON BOROUGH OF LAMBETH
 APPROVED
 30 OCT 1973
 ON BEHALF OF THE COUNCIL

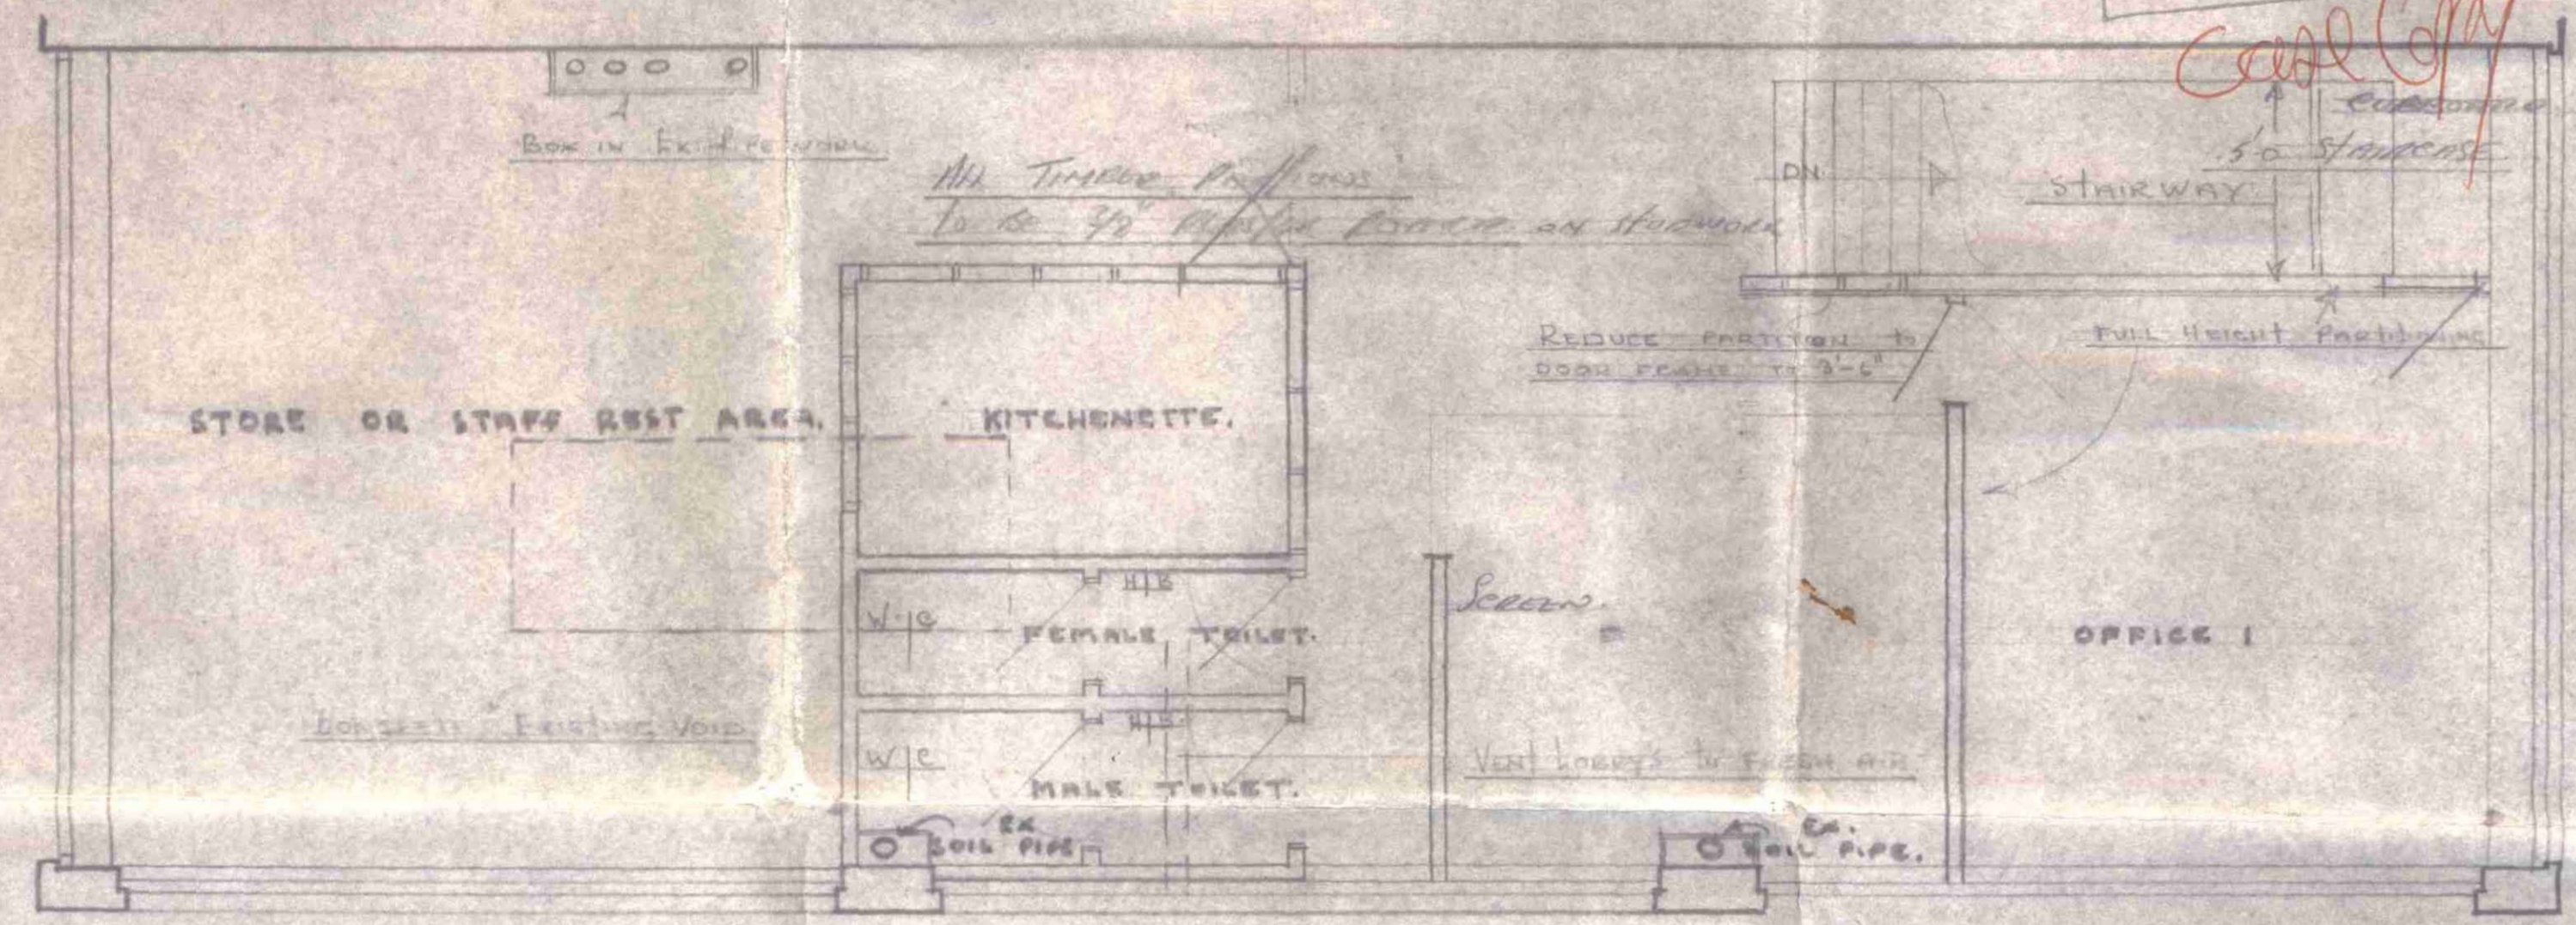

PLAN LAYOUT 1ST. FLOOR

SCALE 1/4" = 1 FOOT.


MAXIMUM NO OF PERSONS TO WORK IN OFFICE 10


No partitions covered by fire doors for access to fire escape.
 No combustible materials to be used on ceiling or walls.

GTP/mr2/14x/A/17/62

Note: 1 Selected windows converted to open to allow persons escape if needed

Lettering in windows to be done to improve


Lettering on door to be done to improve

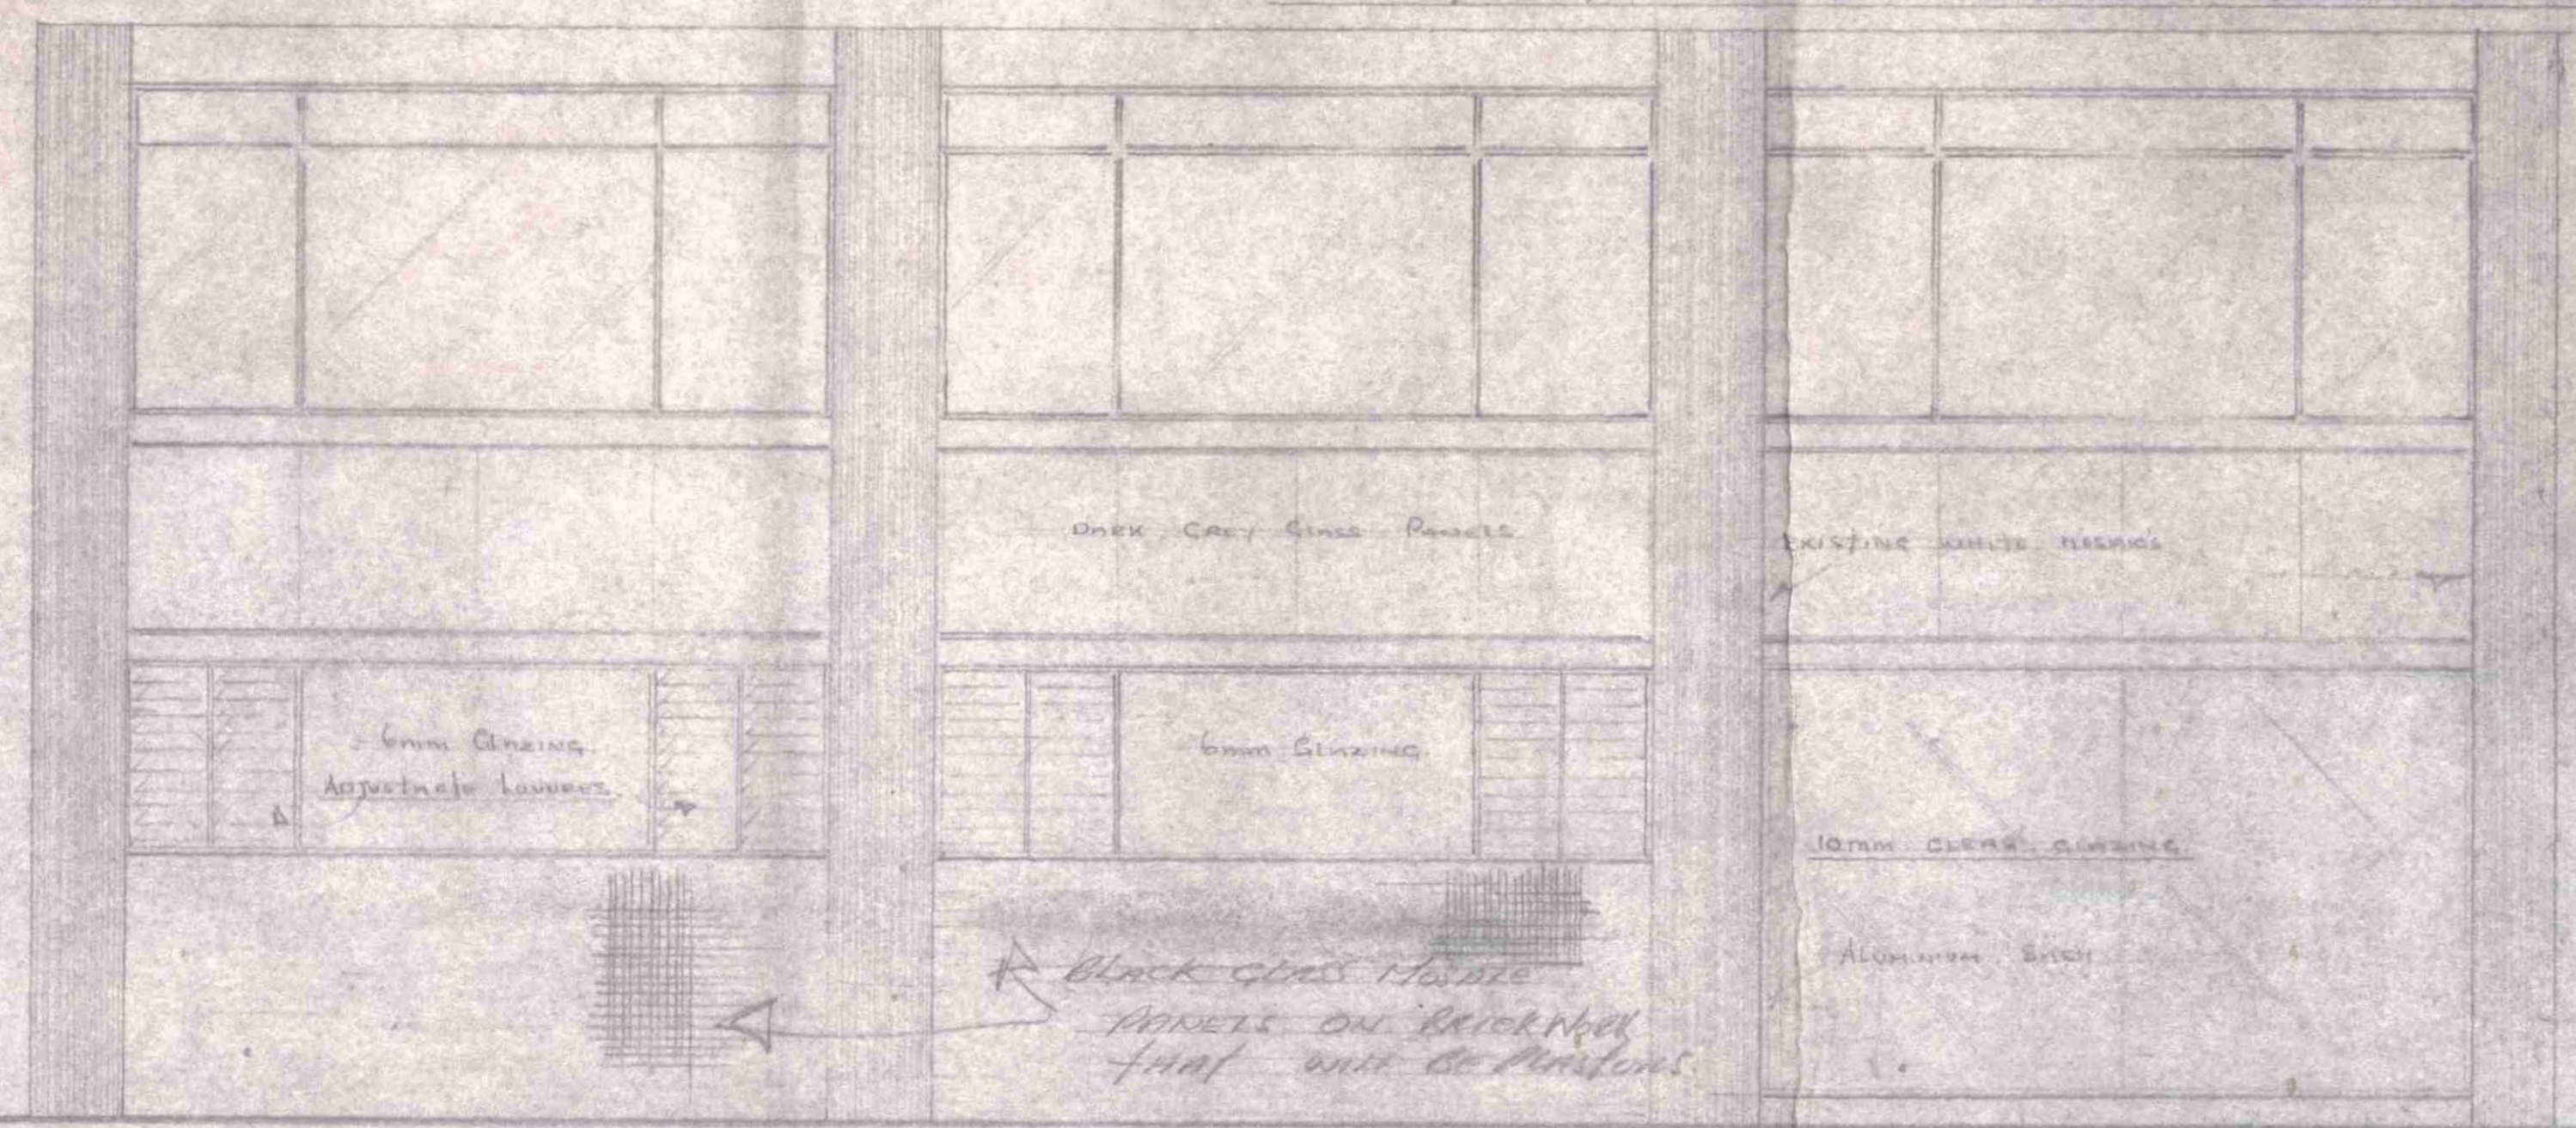


ELEVATION A-A

ELEVATION AS EXISTING TO 1ST. FLOOR

PROPOSED ELEVATION CD. FLOOR

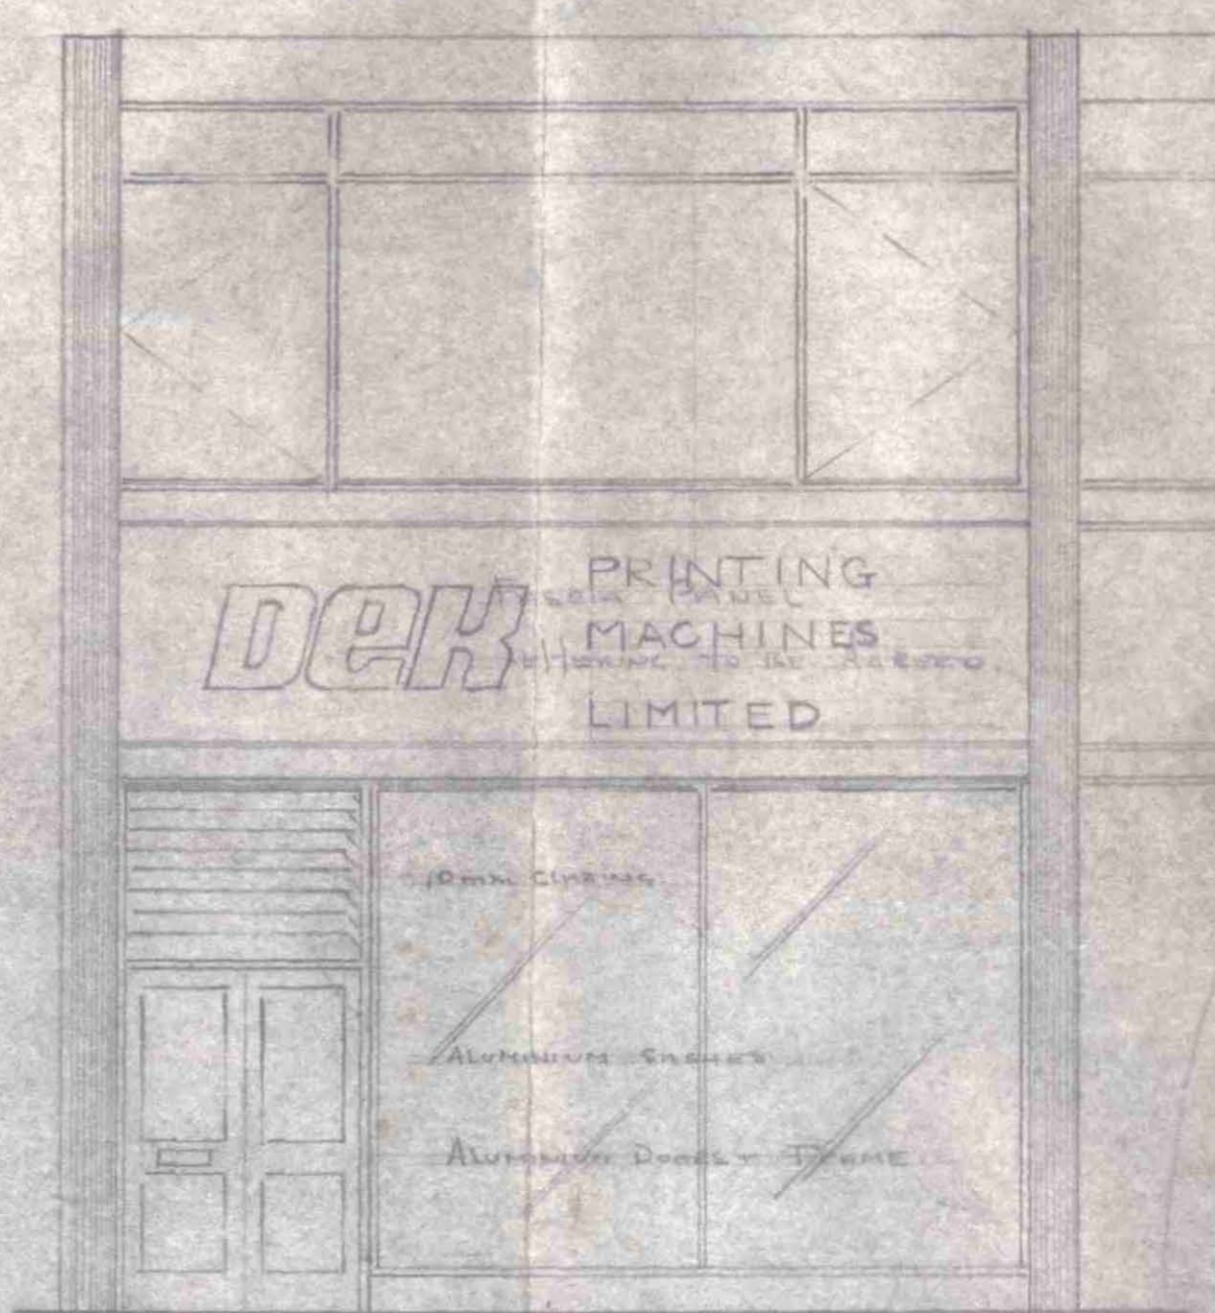

ELEVATION B-B

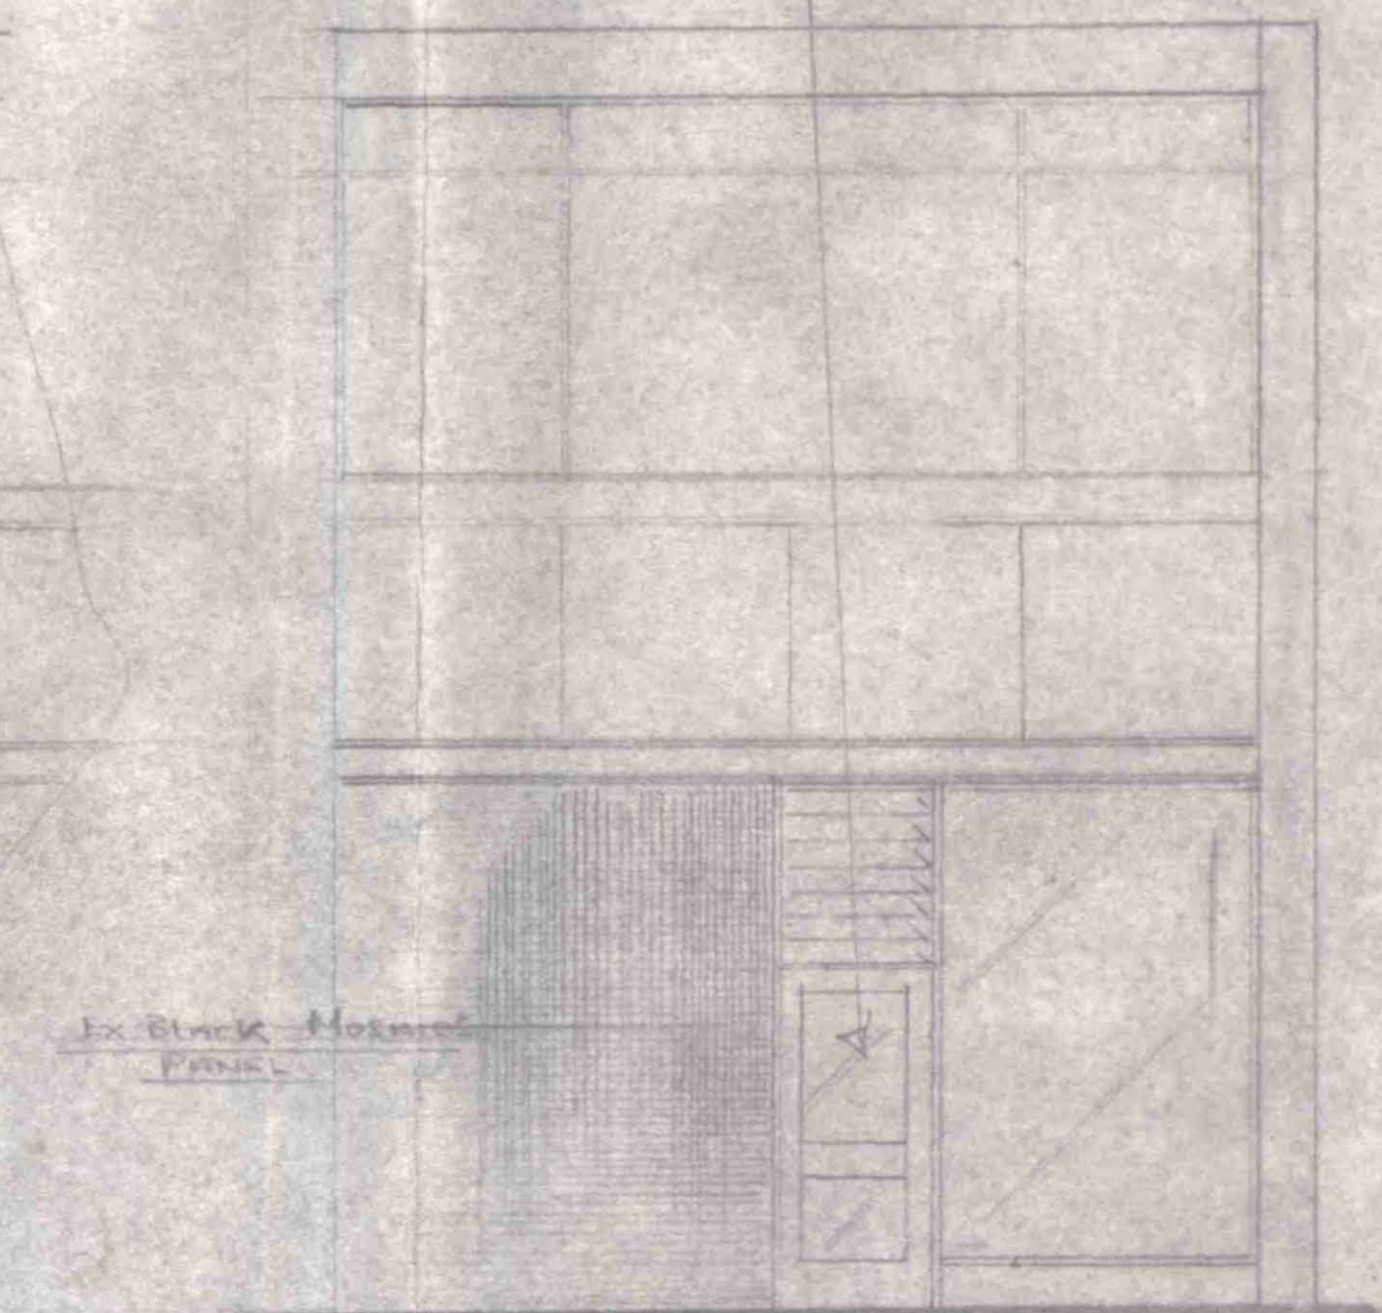

NEW SHOPFRONT. ELEV. C-C