
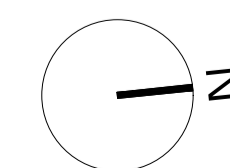


PROPOSED GROUND FLOOR

DISCLAIMER
 THIS DRAWING IS THE COPYRIGHT OF RIGBY & RIGBY. DO NOT SCALE. ALL DIMENSIONS TO BE CHECKED ON SITE. PLEASE REFER TO WWW.RIGBYANDRIGBY.COM/LEGAL FOR ALL TERMS & CONDITIONS.

REVISIONS

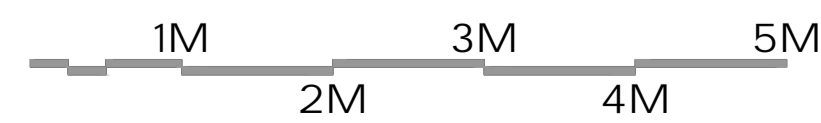

7 ST JOHNS WOOD PARK
 CAMDEN
 PROPOSED GROUND
 FLOOR PLAN
 187_260 REV -
 1:50 @ A1, 1:100 @ A3
 PRELIMINARY

RIGBY & RIGBY

+44 (0)20 3418 0446
 RIGBYANDRIGBY.COM







PROPOSED FIRST FLOOR

DISCLAIMER
 THIS DRAWING IS THE COPYRIGHT OF RIGBY & RIGBY. DO NOT SCALE. ALL DIMENSIONS TO BE CHECKED ON SITE. PLEASE REFER TO WWW.RIGBYANDRIGBY.COM/LEGAL FOR ALL TERMS & CONDITIONS.


REVISIONS

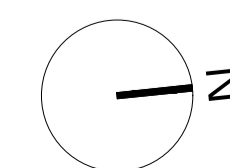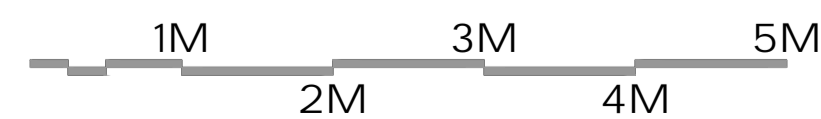

7 ST JOHNS WOOD PARK
 CAMDEN
 PROPOSED FIRST
 FLOOR PLAN
 187_261 REV -
 1:50 @ A1, 1:100 @ A3
 PRELIMINARY





+44 (0)20 3418 0446
 RIGBYANDRIGBY.COM

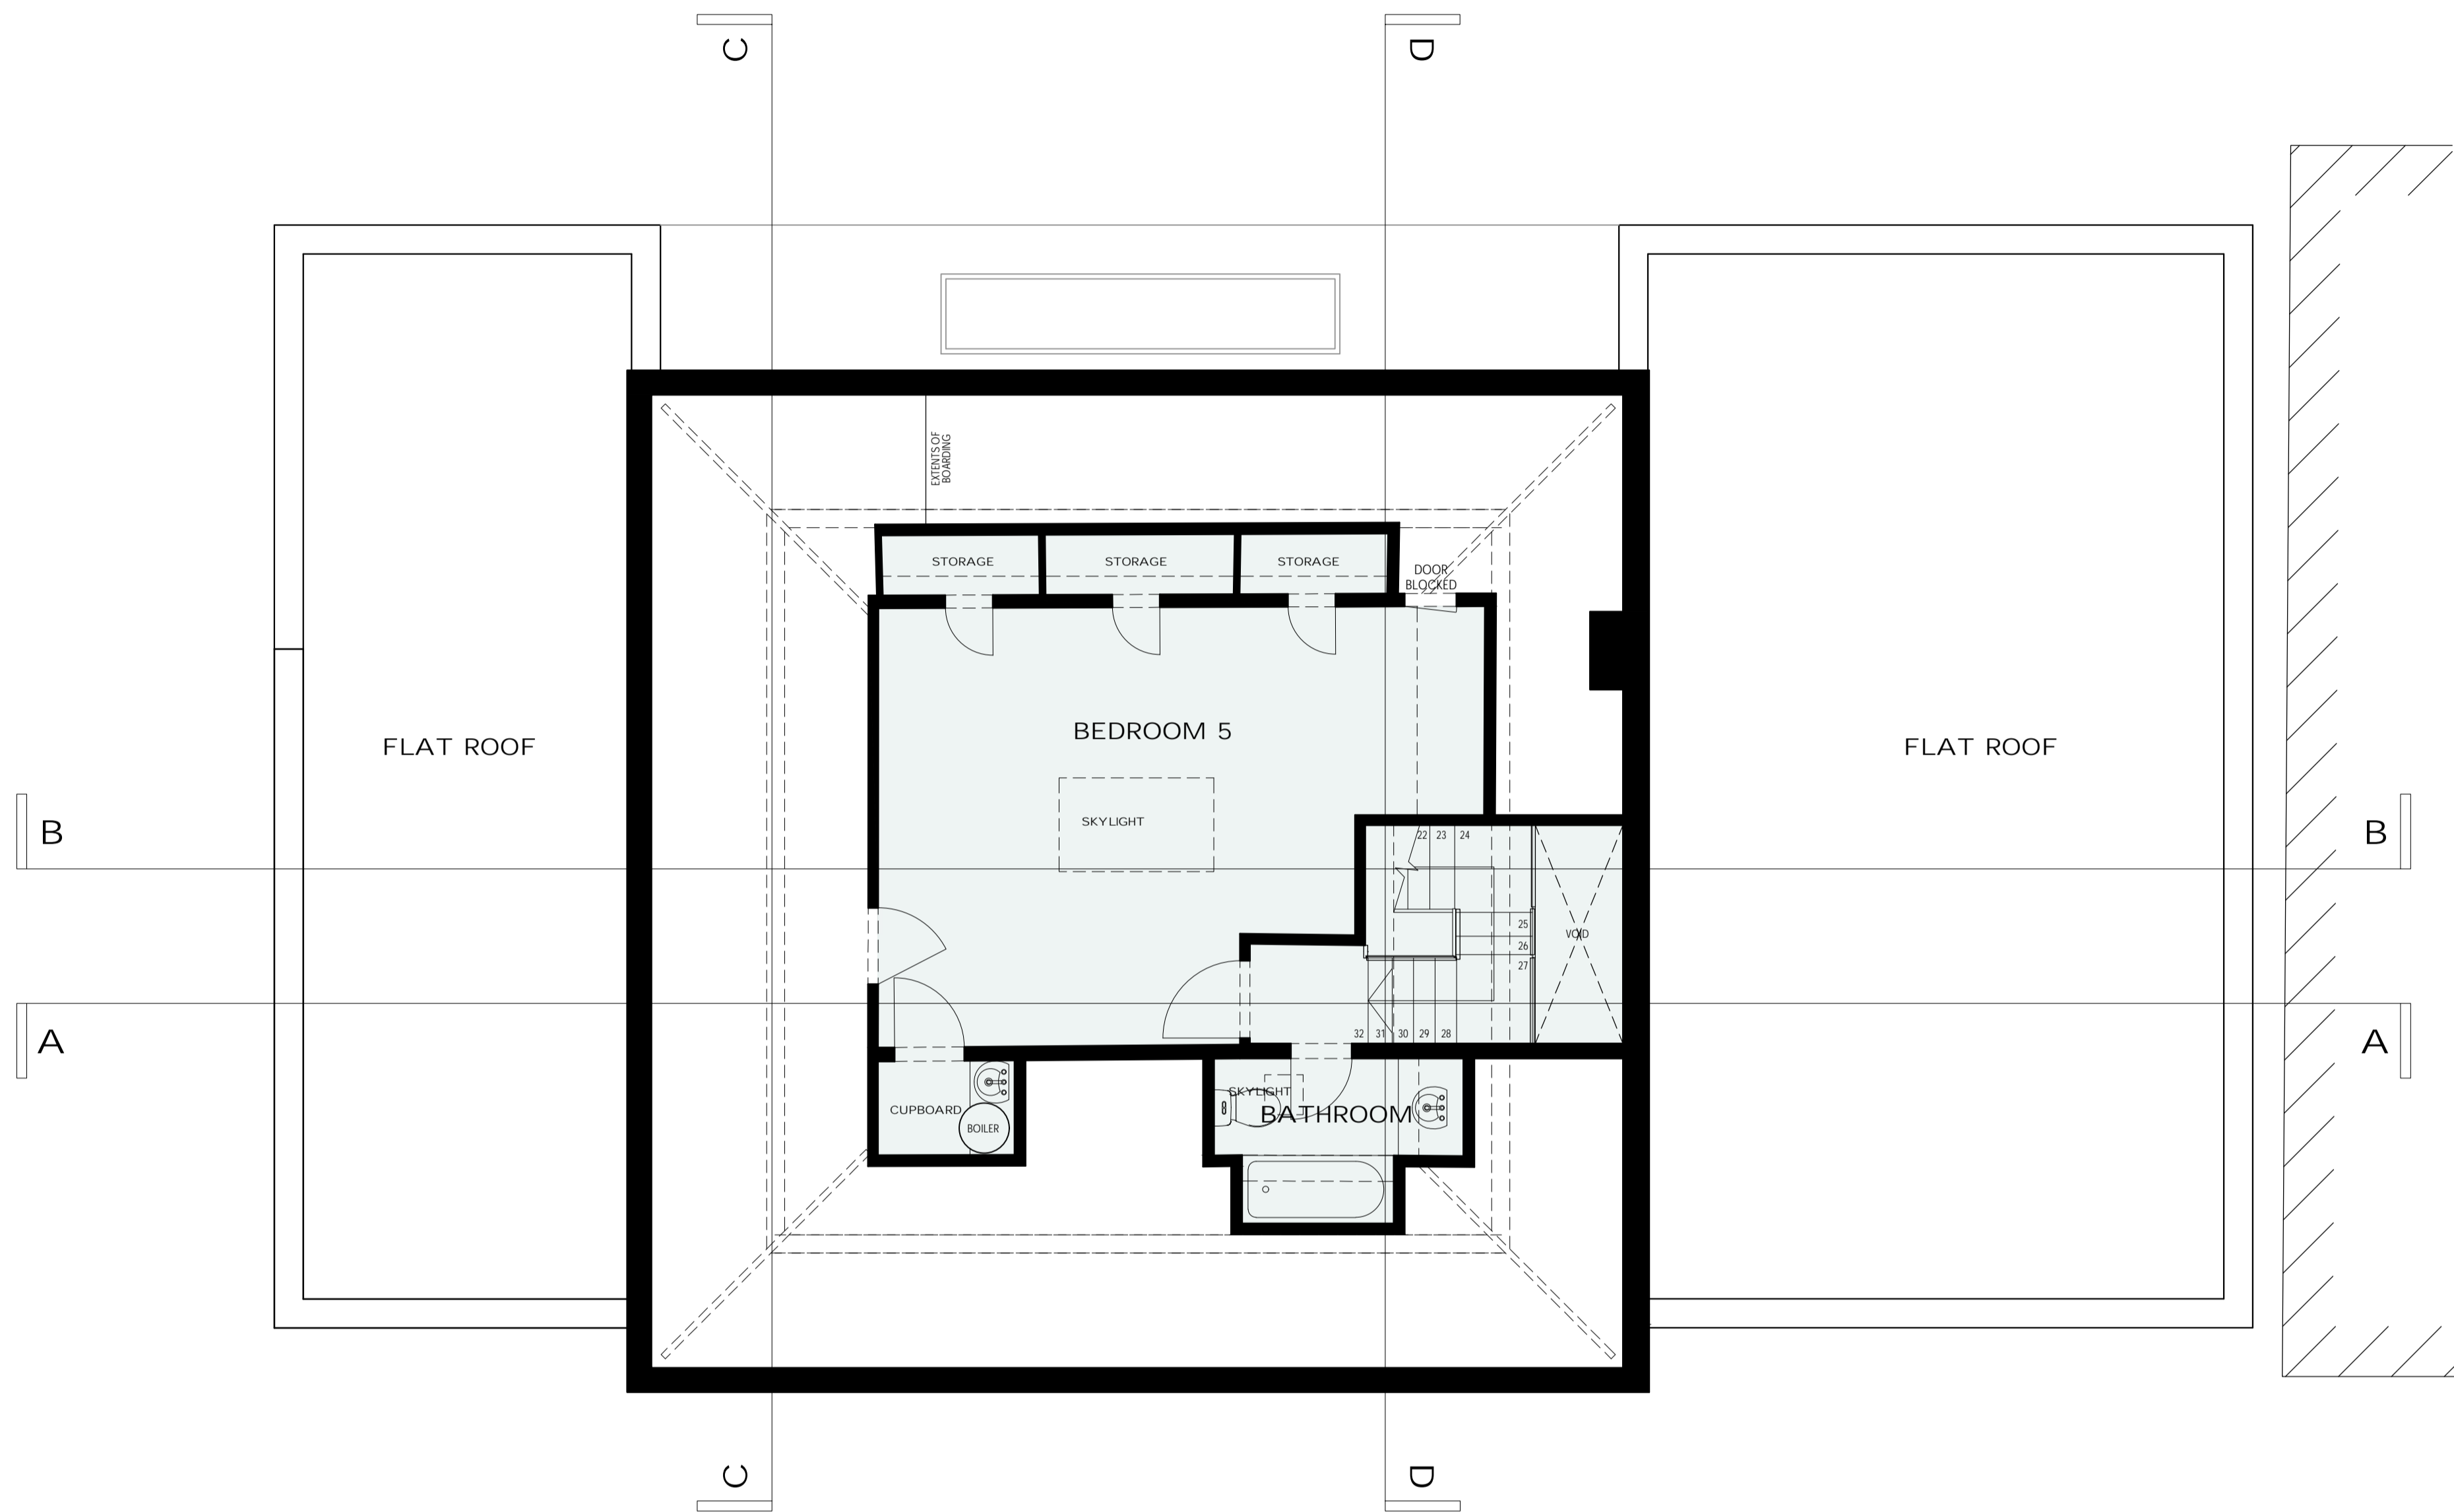

PROPOSED SECOND FLOOR

DISCLAIMER
 THIS DRAWING IS THE COPYRIGHT OF RIGBY & RIGBY. DO NOT SCALE. ALL DIMENSIONS TO BE CHECKED ON SITE. PLEASE REFER TO WWW.RIGBYANDRIGBY.COM/LEGAL FOR ALL TERMS & CONDITIONS.

REVISIONS

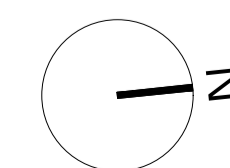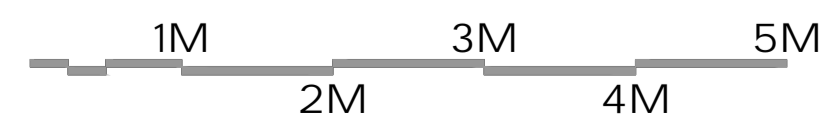


7 ST JOHNS WOOD PARK
 CAMDEN
 PROPOSED SECOND
 FLOOR PLAN
 187_262 REV -
 1:50 @ A1, 1:100 @ A3
 PRELIMINARY

RIGBY & RIGBY

+44 (0)20 3418 0446
 RIGBYANDRIGBY.COM





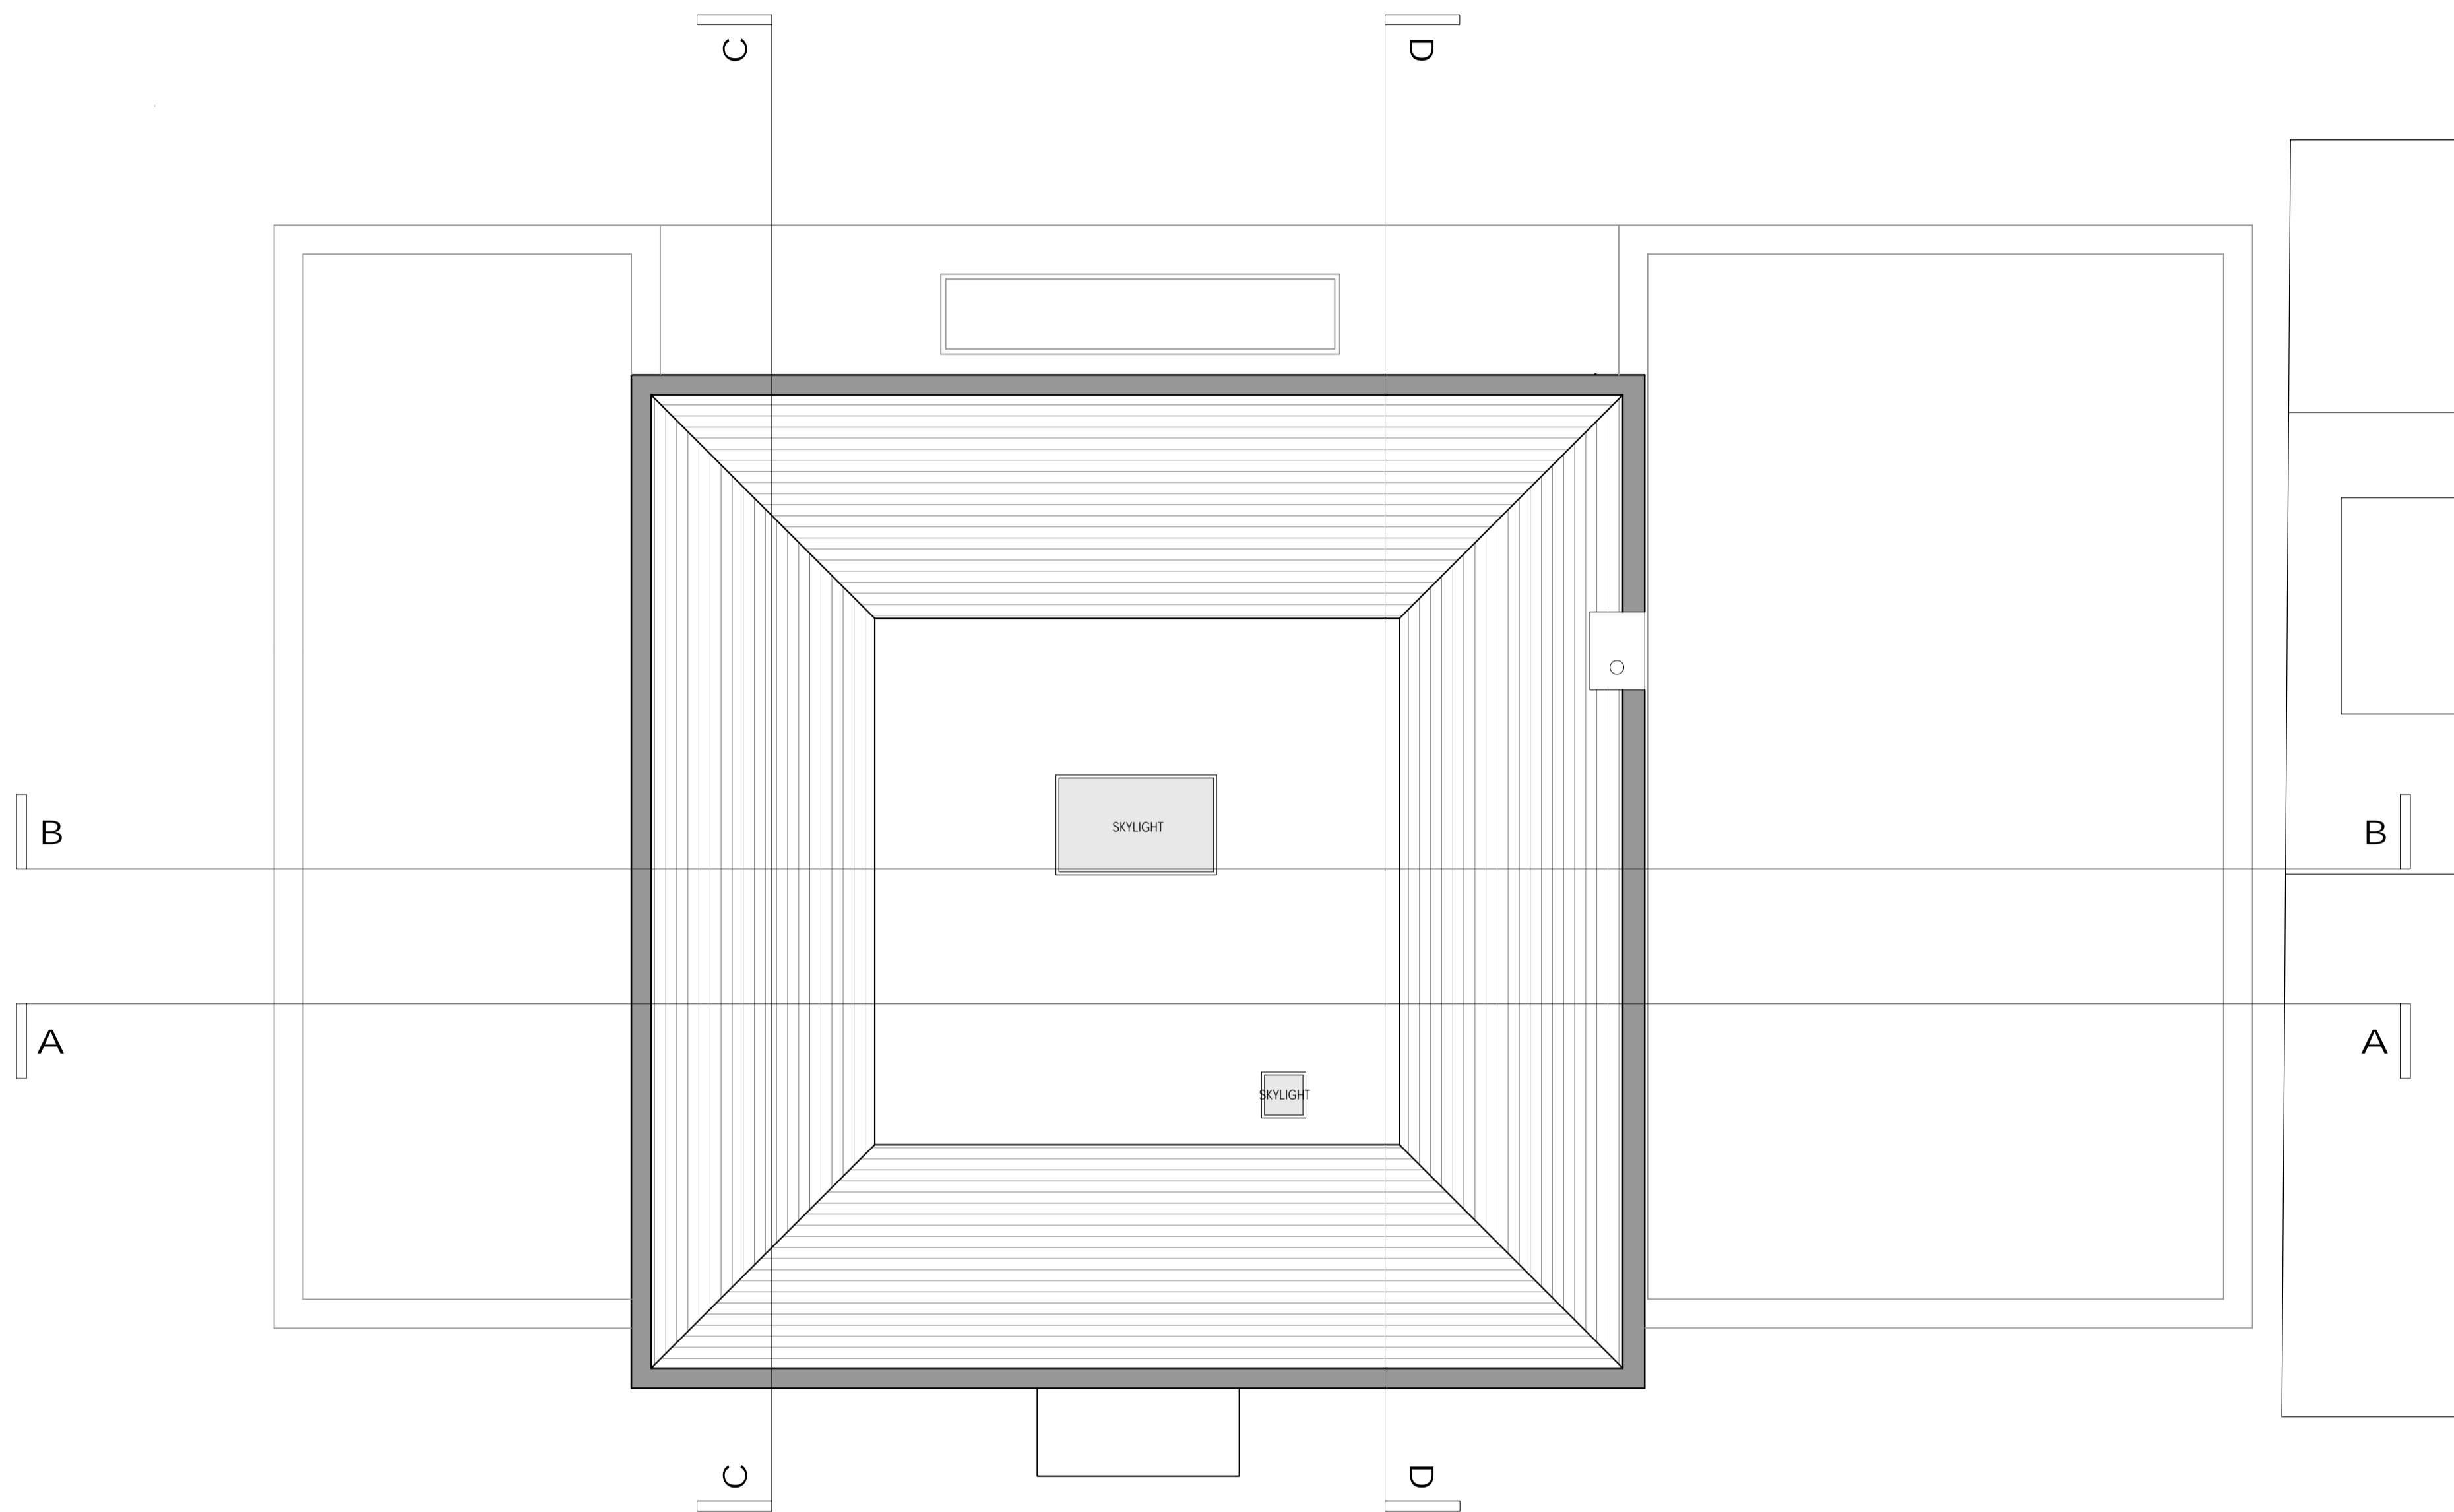

PROPOSED
ROOF PLAN

DISCLAIMER
THIS DRAWING IS THE COPYRIGHT OF RIGBY & RIGBY. DO NOT SCALE. ALL DIMENSIONS TO BE CHECKED ON SITE. PLEASE REFER TO WWW.RIGBYANDRIGBY.COM/LEGAL FOR ALL TERMS & CONDITIONS.

REVISIONS

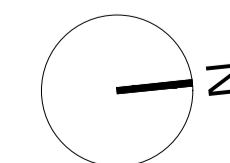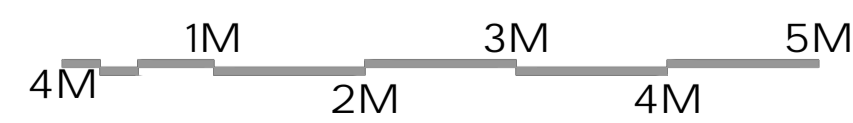

7 ST JOHNS WOOD PARK
CAMDEN
PROPOSED ROOF
PLAN
187_263 REV -
1:50 @ A1, 1:100 @ A3
PRELIMINARY

RIGBY & RIGBY

+44 (0)20 3418 0446
RIGBYANDRIGBY.COM

