



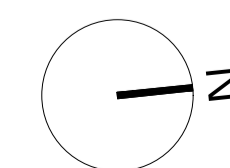

PROPOSED  
FRONT ELEVATION

DISCLAIMER  
THIS DRAWING IS THE COPYRIGHT OF RIGBY & RIGBY. DO NOT SCALE. ALL DIMENSIONS TO BE CHECKED ON SITE. PLEASE REFER TO WWW.RIGBYANDRIGBY.COM/LEGAL FOR ALL TERMS & CONDITIONS.

REVISIONS

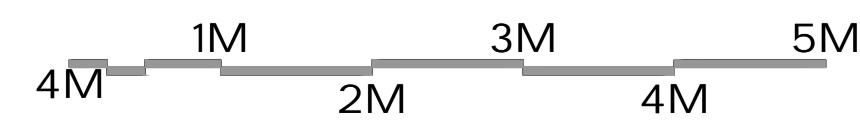


7 ST JOHNS WOOD PARK  
CAMDEN  
PROPOSED FRONT  
ELEVATION  
187\_460 REV -  
1:50 @ A1, 1:100 @ A3  
PRELIMINARY

RIGBY & RIGBY

+44 (0)20 3418 0446  
RIGBYANDRIGBY.COM




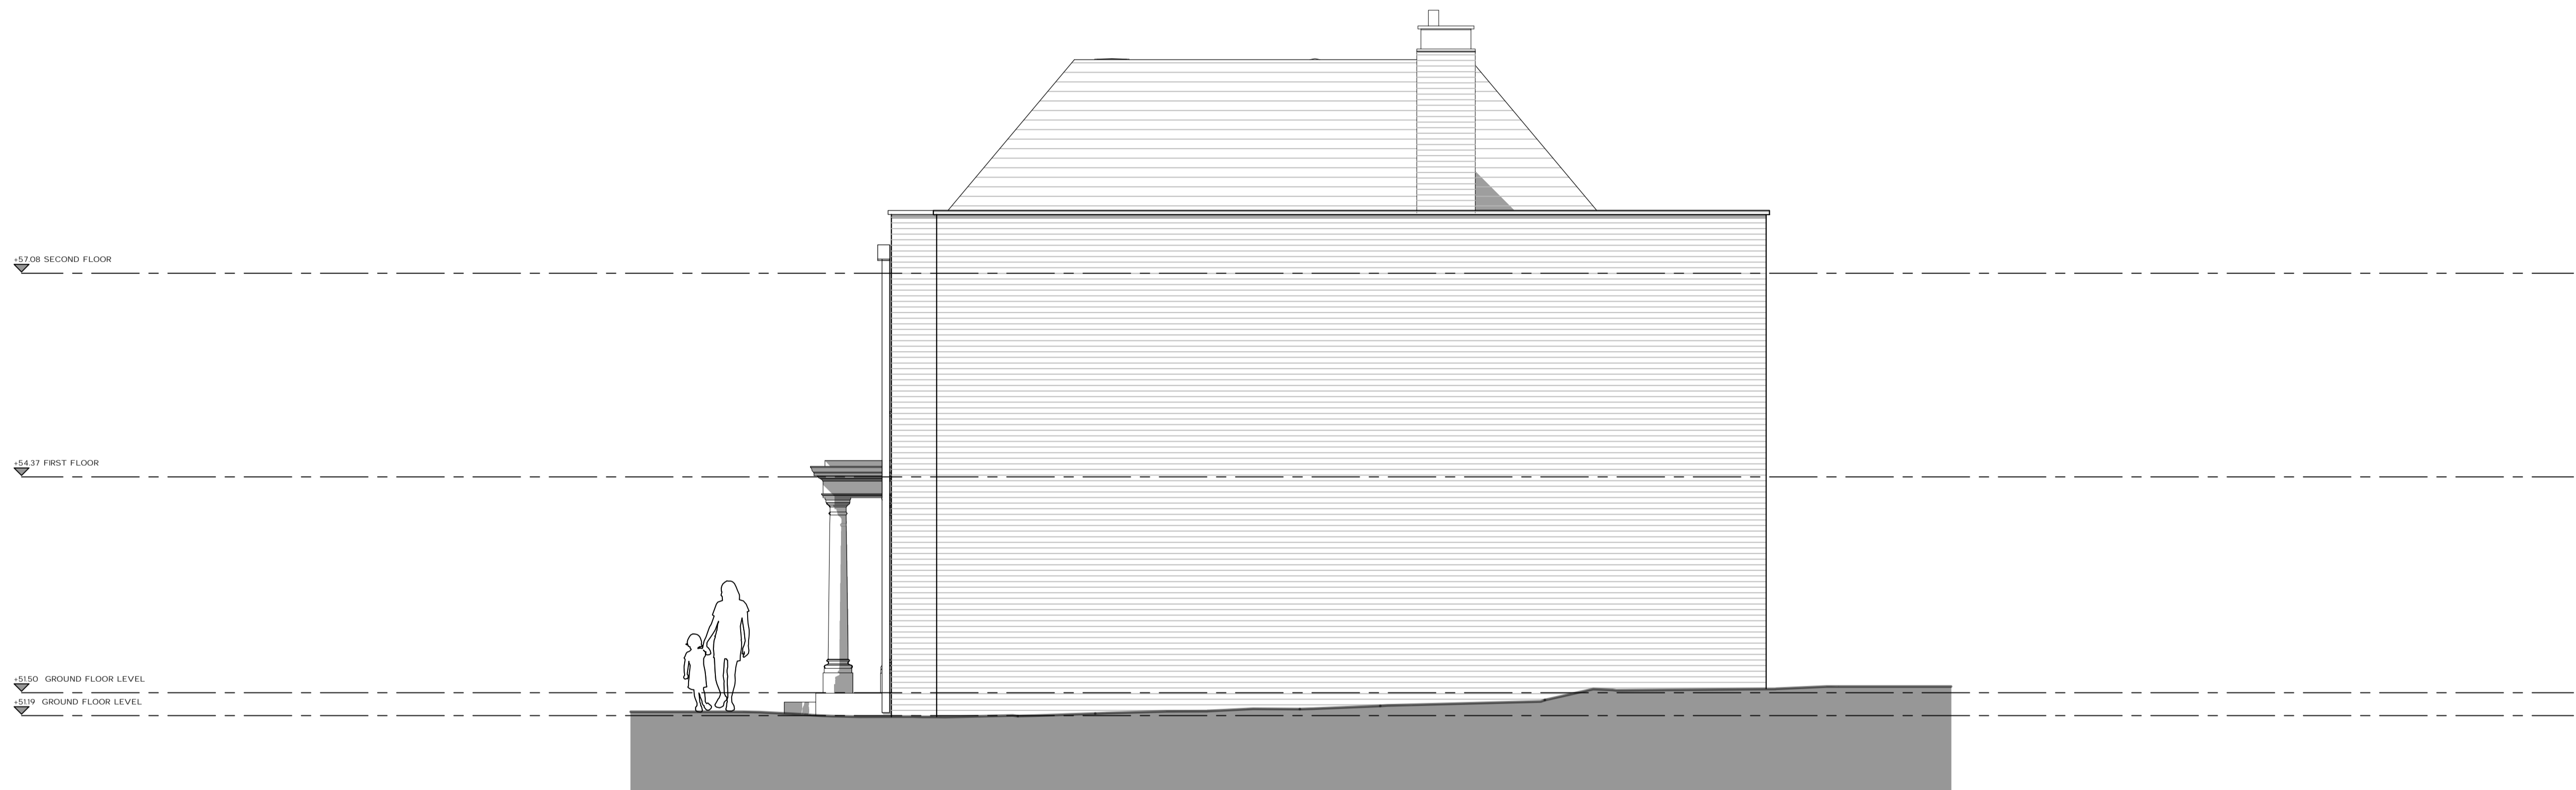

PROPOSED  
SIDE ELEVATION 1

DISCLAIMER  
THIS DRAWING IS THE COPYRIGHT OF RIGBY & RIGBY. DO NOT SCALE. ALL DIMENSIONS TO BE CHECKED ON SITE. PLEASE REFER TO WWW.RIGBYANDRIGBY.COM/LEGAL FOR ALL TERMS & CONDITIONS.


REVISIONS

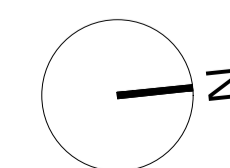

7 ST JOHNS WOOD PARK  
CAMDEN  
PROPOSED SIDE  
ELEVATION 1  
187\_461 REV -  
1:50 @ A1, 1:100 @ A3  
PRELIMINARY

RIGBY & RIGBY

+44 (0)20 3418 0446  
RIGBYANDRIGBY.COM


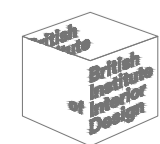




PROPOSED  
REAR ELEVATION

DISCLAIMER  
THIS DRAWING IS THE COPYRIGHT OF RIGBY & RIGBY. DO NOT SCALE. ALL DIMENSIONS TO BE CHECKED ON SITE. PLEASE REFER TO WWW.RIGBYANDRIGBY.COM/LEGAL FOR ALL TERMS & CONDITIONS.

REVISIONS

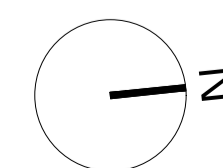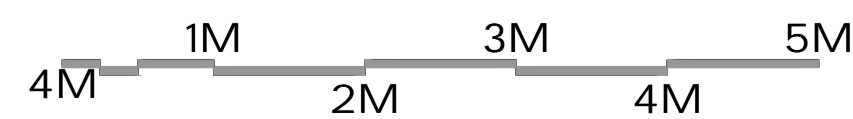


7 ST JOHNS WOOD PARK  
CAMDEN  
PROPOSED REAR  
ELEVATION  
187\_462 REV -  
1:50 @ A1, 1:100 @ A3  
PRELIMINARY

RIGBY & RIGBY

+44 (0)20 3418 0446  
RIGBYANDRIGBY.COM




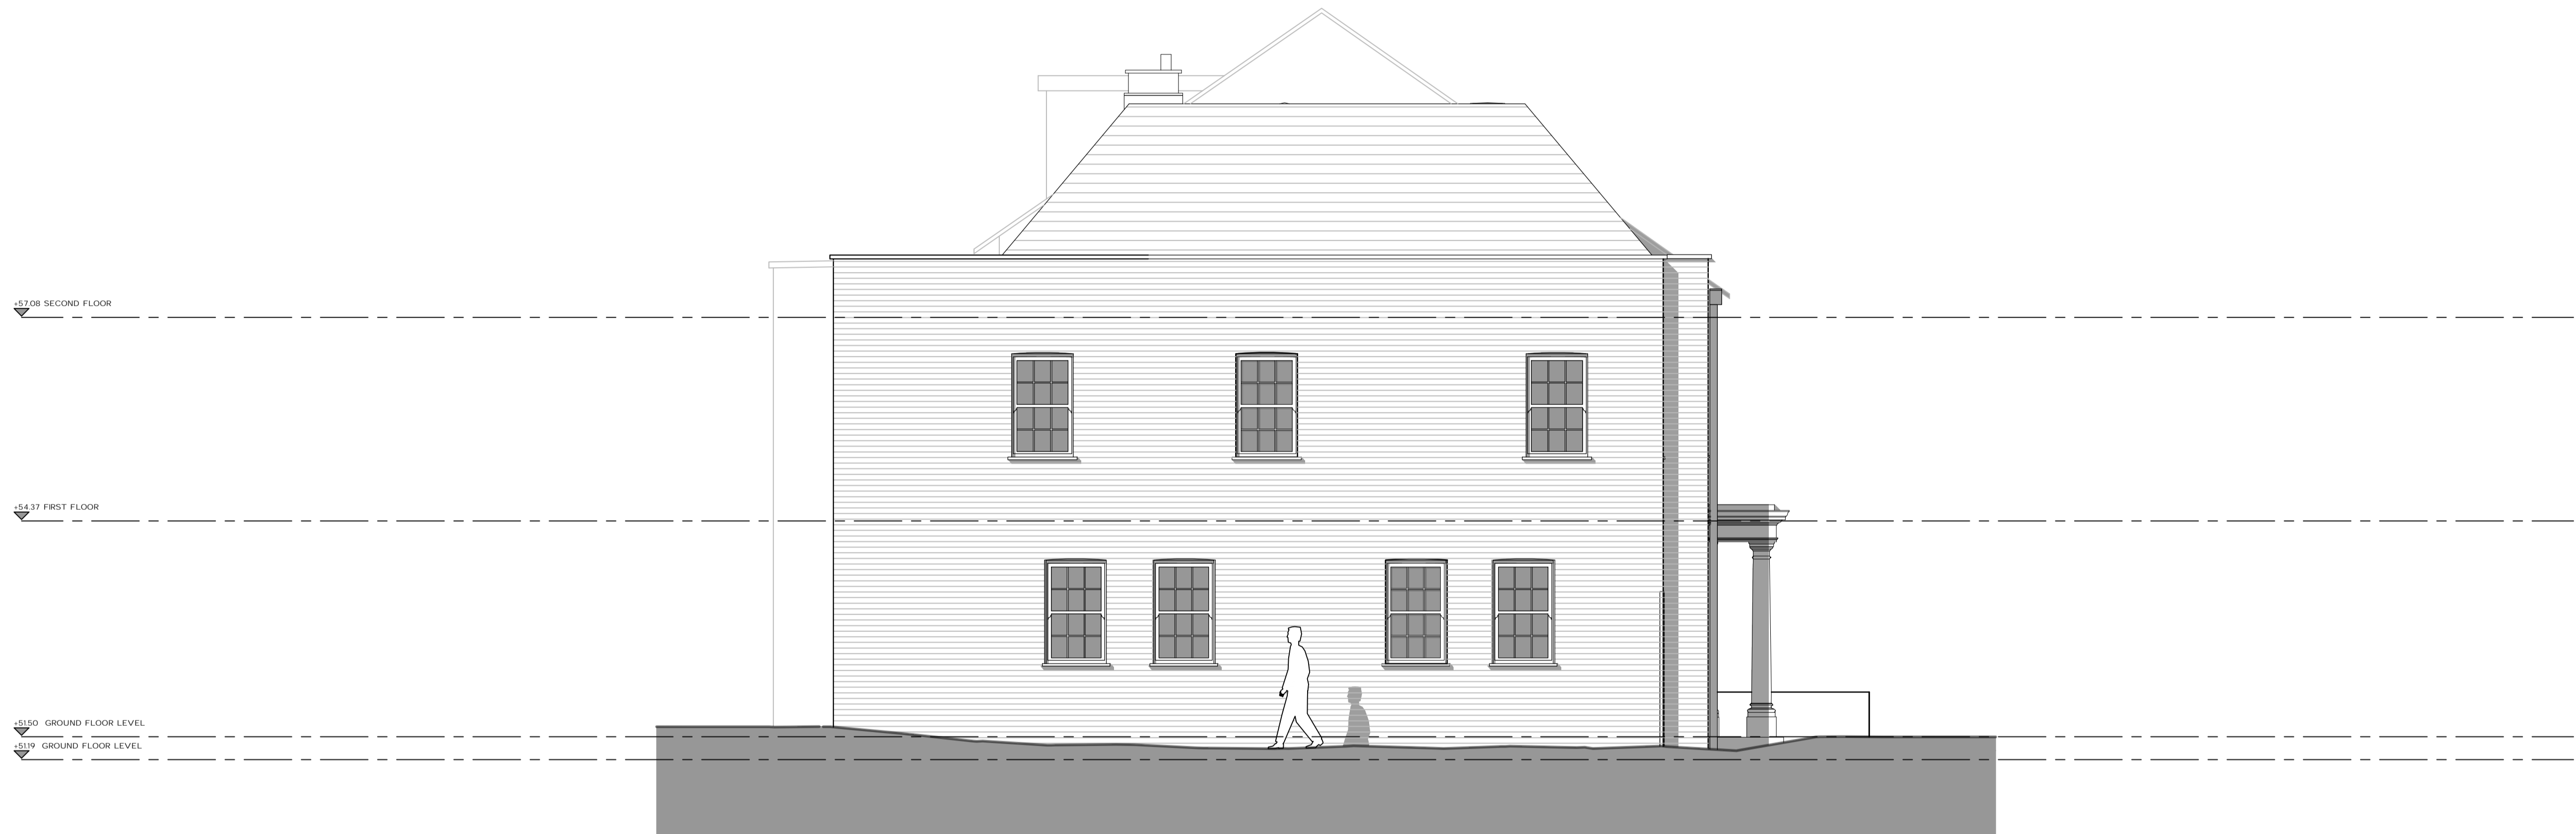

PROPOSED  
SIDE ELEVATION 2

DISCLAIMER  
THIS DRAWING IS THE COPYRIGHT OF RIGBY & RIGBY. DO NOT SCALE. ALL DIMENSIONS TO BE CHECKED ON SITE. PLEASE REFER TO WWW.RIGBYANDRIGBY.COM/LEGAL FOR ALL TERMS & CONDITIONS.

REVISIONS

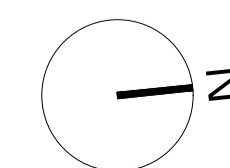

7 ST JOHNS WOOD PARK  
CAMDEN  
PROPOSED SIDE  
ELEVATION 2  
187\_463 REV -  
1:50 @ A1, 1:100 @ A3  
PRELIMINARY

RIGBY & RIGBY

+44 (0)20 3418 0446  
RIGBYANDRIGBY.COM






PROPOSED  
STREETSCENE ELEVATION

DISCLAIMER  
THIS DRAWING IS THE COPYRIGHT OF RIGBY & RIGBY. DO NOT SCALE. ALL DIMENSIONS TO BE CHECKED ON SITE. PLEASE REFER TO WWW.RIGBYANDRIGBY.COM/LEGAL FOR ALL TERMS & CONDITIONS.

REVISIONS

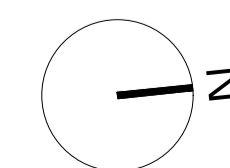

7 ST JOHNS WOOD PARK  
CAMDEN  
PROPOSED STREETSCENE  
ELEVATION  
187\_464 REV -  
1:50 @ A1, 1:100 @ A3  
PRELIMINARY

RIGBY & RIGBY

+44 (0)20 3418 0446  
RIGBYANDRIGBY.COM

