


Note  
ALL DIMENSIONS TO BE VERIFIED ON SITE BEFORE SETTING OUT OR MAKING ANY SHOP DRAWINGS. THIS DRAWING IS TO BE READ IN CONJUNCTION WITH THE CONSULTANT ENGINEER'S SPECIFICATION.

Orientation

Rev./Date	REVISIONS
P 22.06.15	PRELIMINARY ISSUE
P1 06.07.15	PLANNING ISSUE
P2 24.07.15	PLANTROOM ALTERED

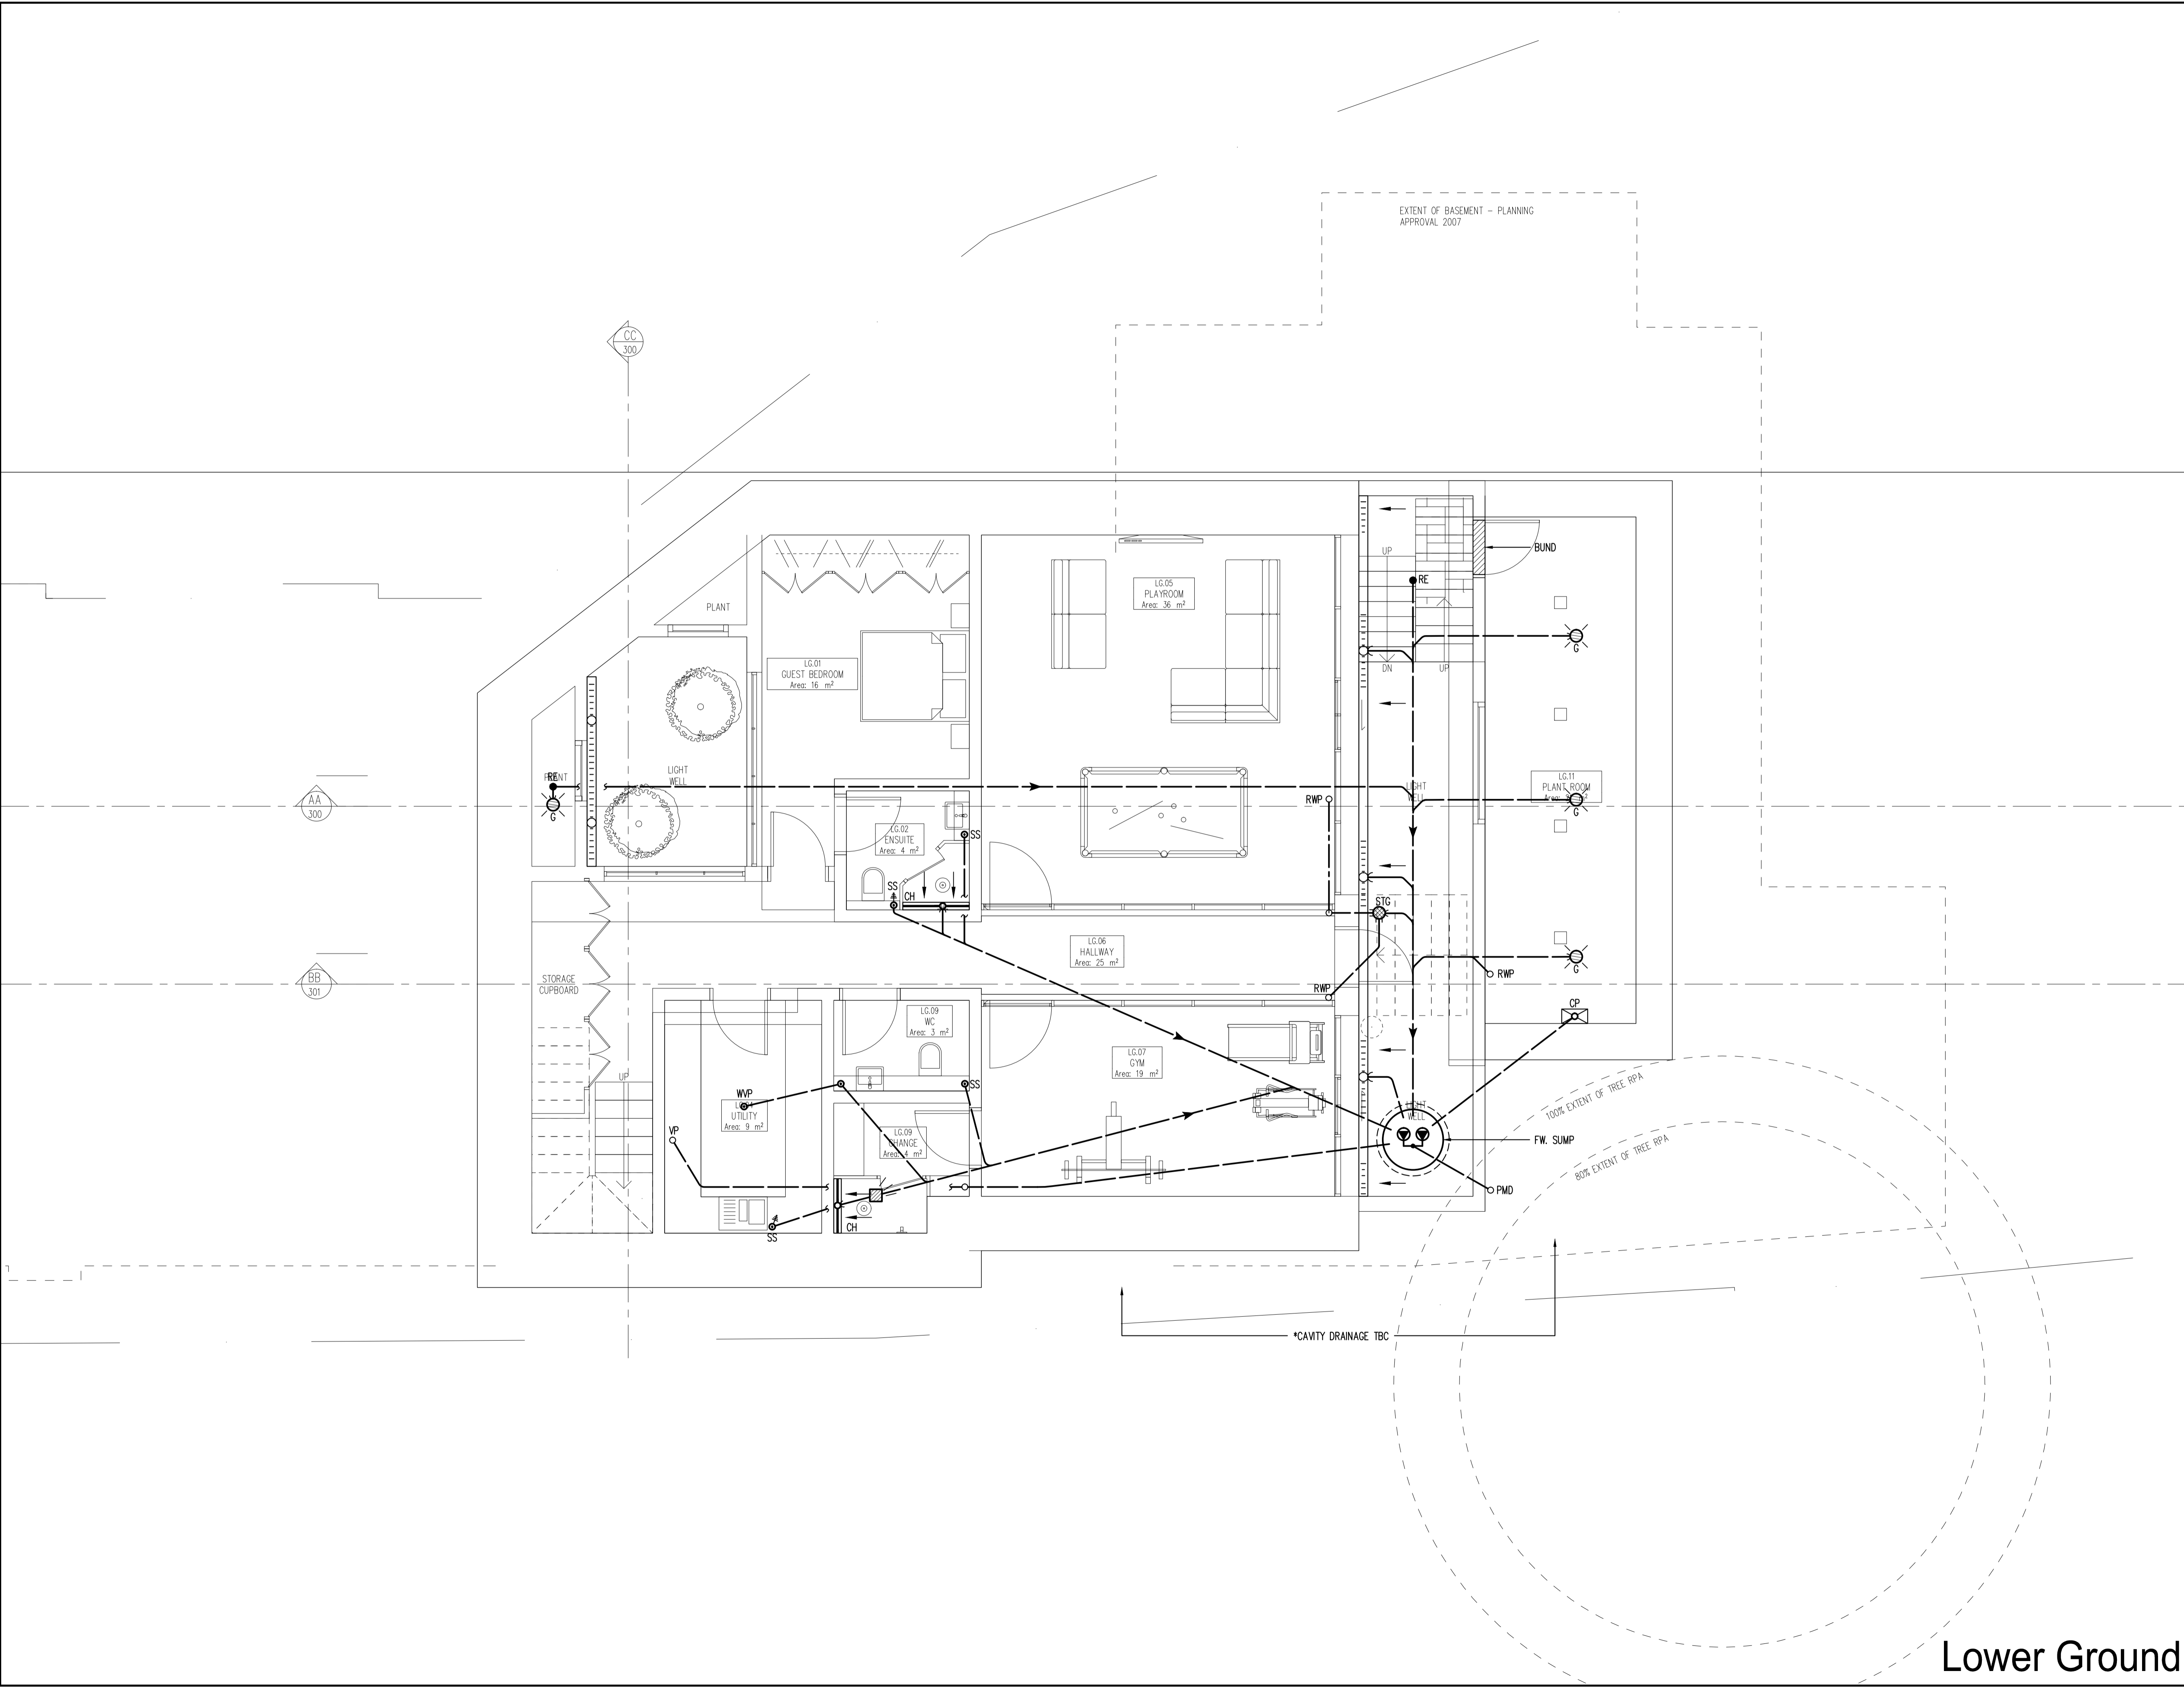

# ME7

ME7 Ltd.  
Unit 2, Rays Farm Barns, Roman Road  
Ingatestone, Essex CM4 9EH  
Email: [jb@me7.eu](mailto:jb@me7.eu)  
Web: [www.me7.eu](http://www.me7.eu)  
Tel: +44(0)1277 353225  
M&E Consultants Energy Consultants



[www.acenet.co.uk](http://www.acenet.co.uk)

Description  
**LOWER GROUND FLOOR  
DRAINAGE SERVICES**

Project  
**9 HARLEY ROAD  
LONDON  
NW3 3BX**

Architect  
SHH Architects  
1 Vencourt Place  
Rovencourt Park  
Hammersmith, London, W6 9NU  
Tel: 0208 600 4171

Scale  
A1 @ 1:50 A3 @ 1:100  
Date  
June 2015

Issue  
**PRELIMINARY**

Project No.	Services	Dwg No.	Rev.
607	D	1	P2

Lower Ground