
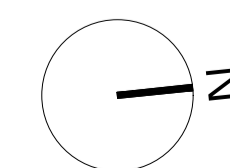


PROPOSED GROUND FLOOR

DISCLAIMER  
 THIS DRAWING IS THE COPYRIGHT OF RIGBY & RIGBY. DO NOT SCALE. ALL DIMENSIONS TO BE CHECKED ON SITE. PLEASE REFER TO WWW.RIGBYANDRIGBY.COM/LEGAL FOR ALL TERMS & CONDITIONS.

REVISIONS

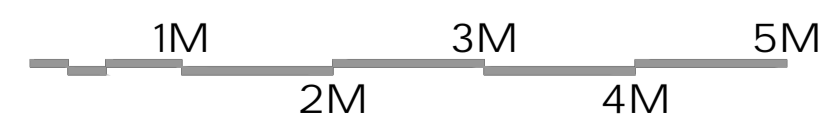


7 ST JOHNS WOOD PARK  
 CAMDEN  
 PROPOSED GROUND  
 FLOOR PLAN  
 187\_270 REV -  
 1:50 @ A1, 1:100 @ A3  
 PRELIMINARY

RIGBY & RIGBY

+44 (0)20 3418 0446  
 RIGBYANDRIGBY.COM





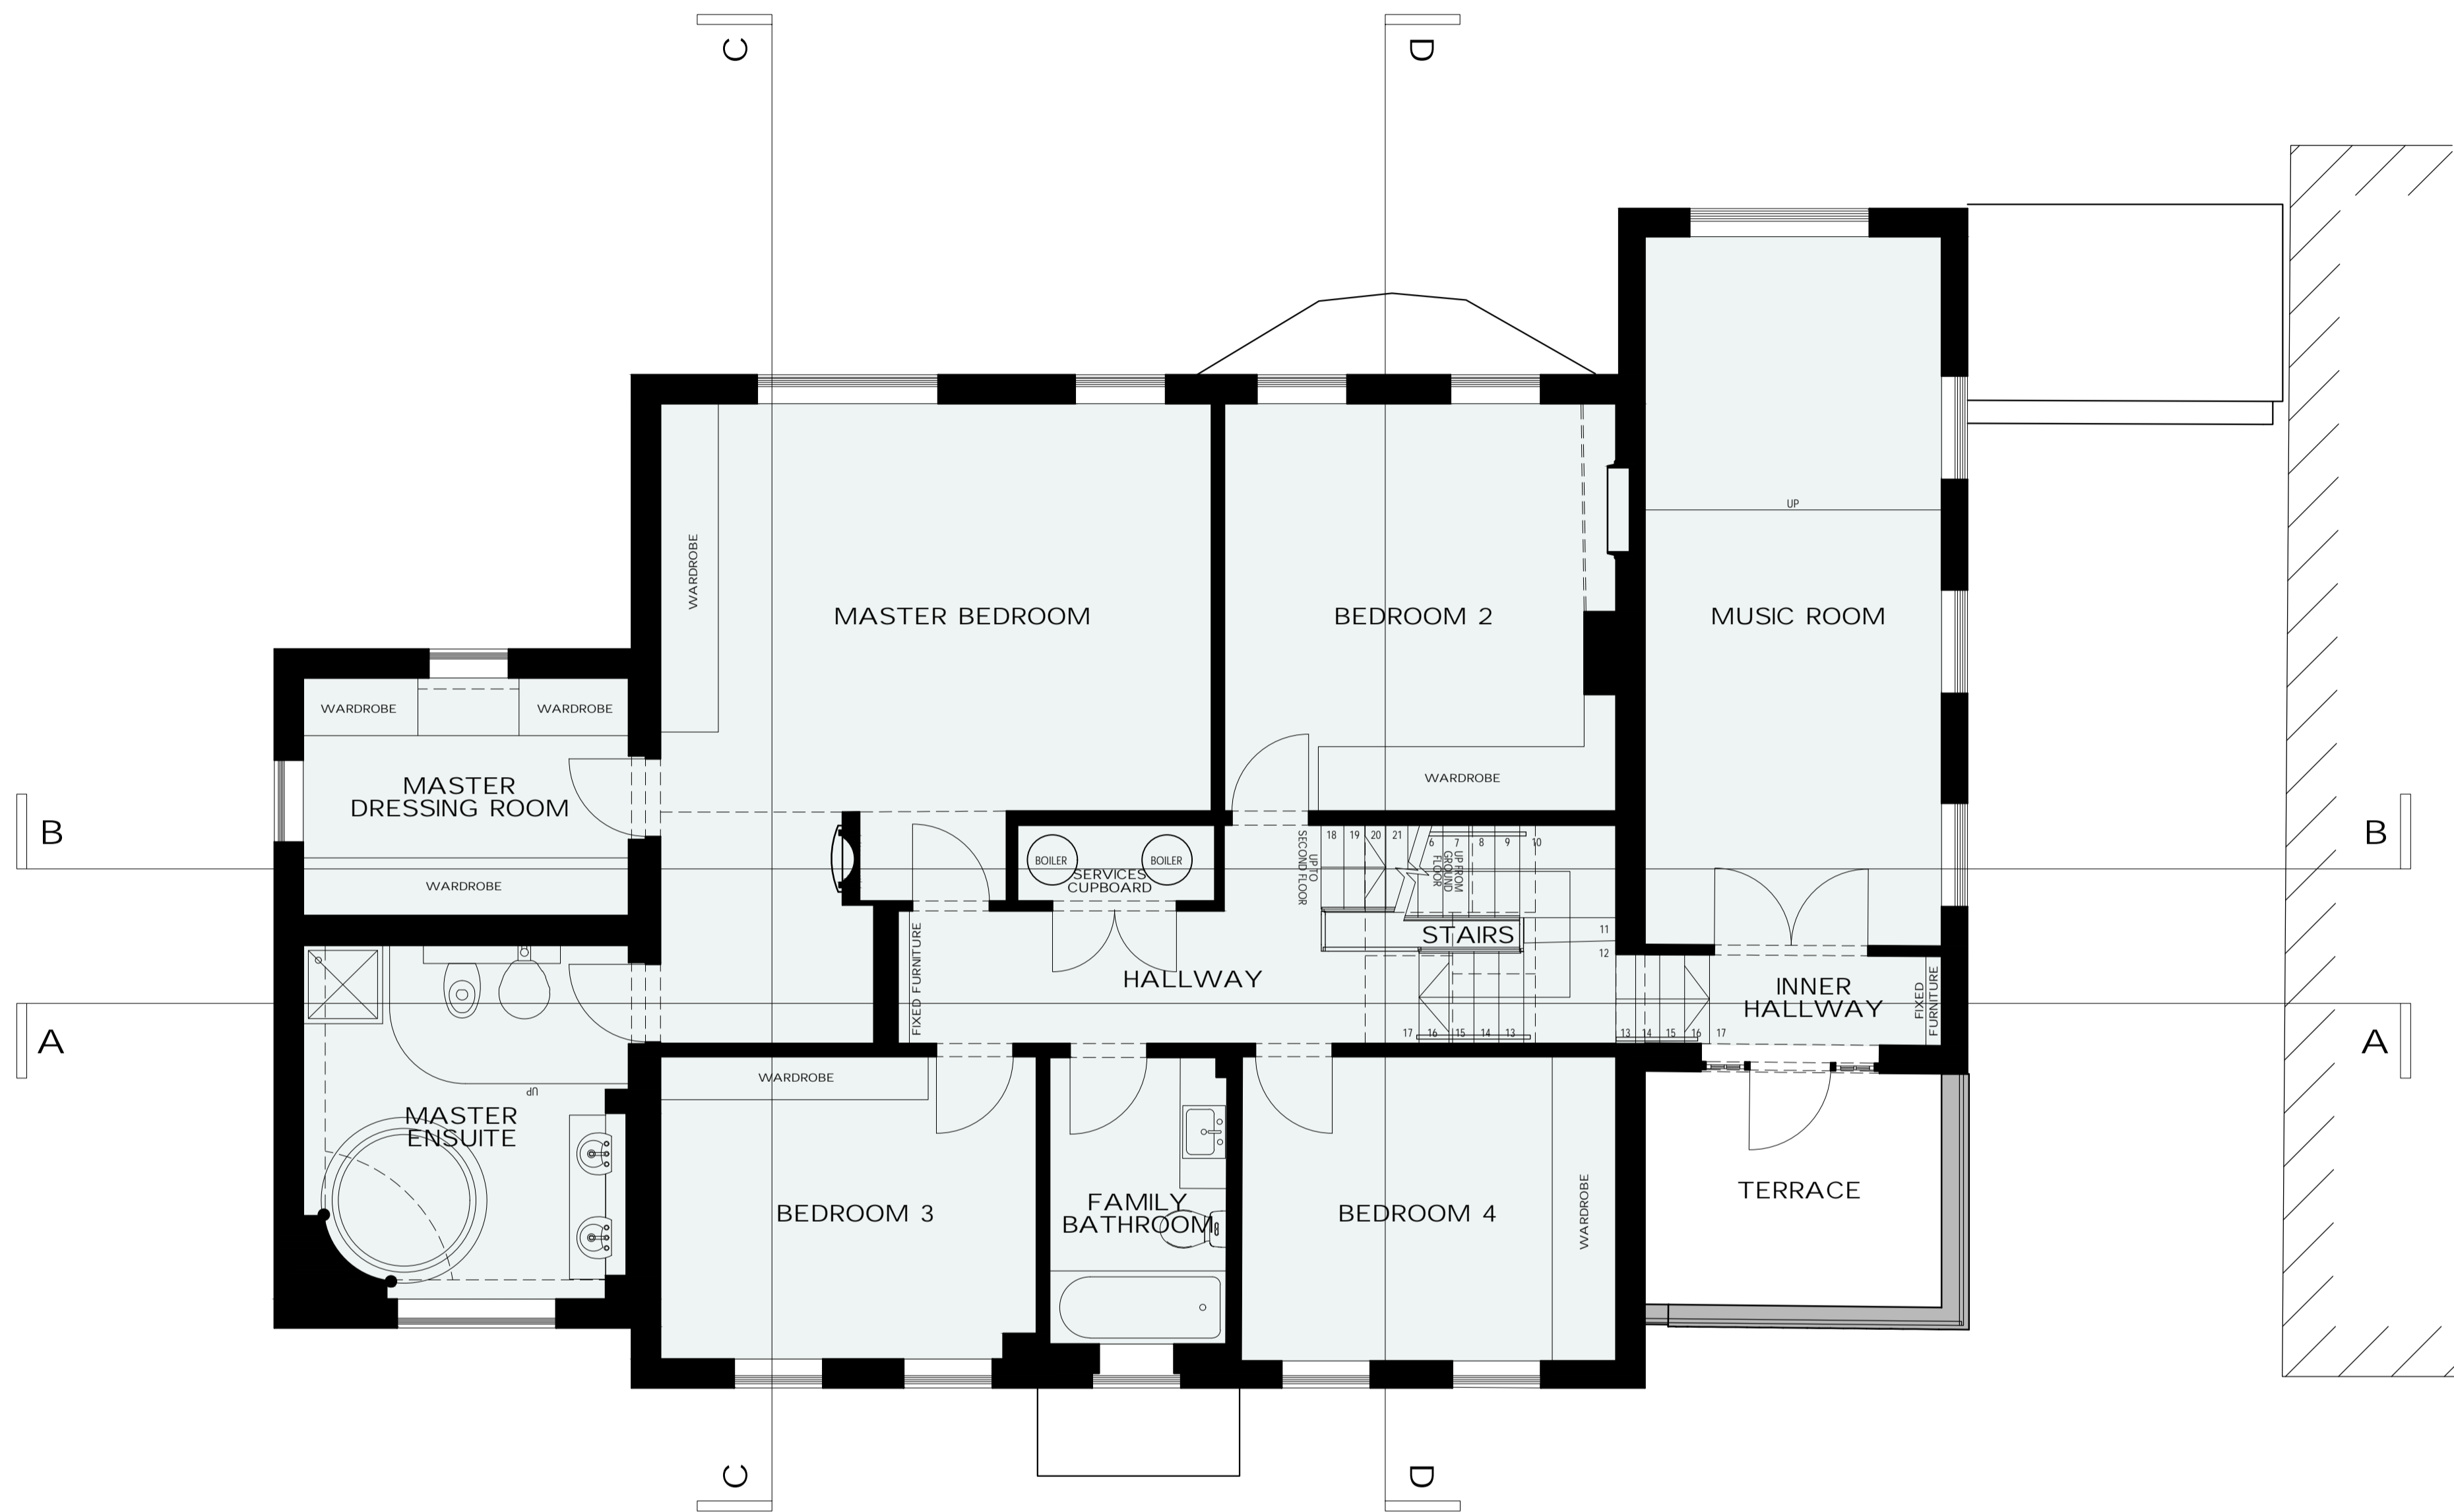

PROPOSED FIRST FLOOR

DISCLAIMER  
 THIS DRAWING IS THE COPYRIGHT OF RIGBY & RIGBY. DO NOT SCALE. ALL DIMENSIONS TO BE CHECKED ON SITE. PLEASE REFER TO WWW.RIGBYANDRIGBY.COM/LEGAL FOR ALL TERMS & CONDITIONS.

REVISIONS

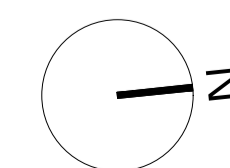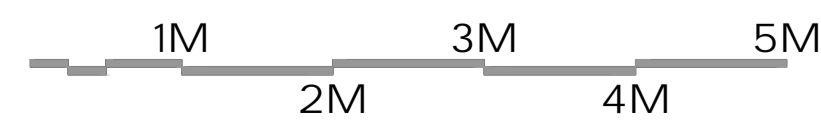


7 ST JOHNS WOOD PARK  
 CAMDEN  
 PROPOSED FIRST  
 FLOOR PLAN  
 187\_271 REV -  
 1:50 @ A1, 1:100 @ A3  
 PRELIMINARY

RIGBY & RIGBY

+44 (0)20 3418 0446  
 RIGBYANDRIGBY.COM





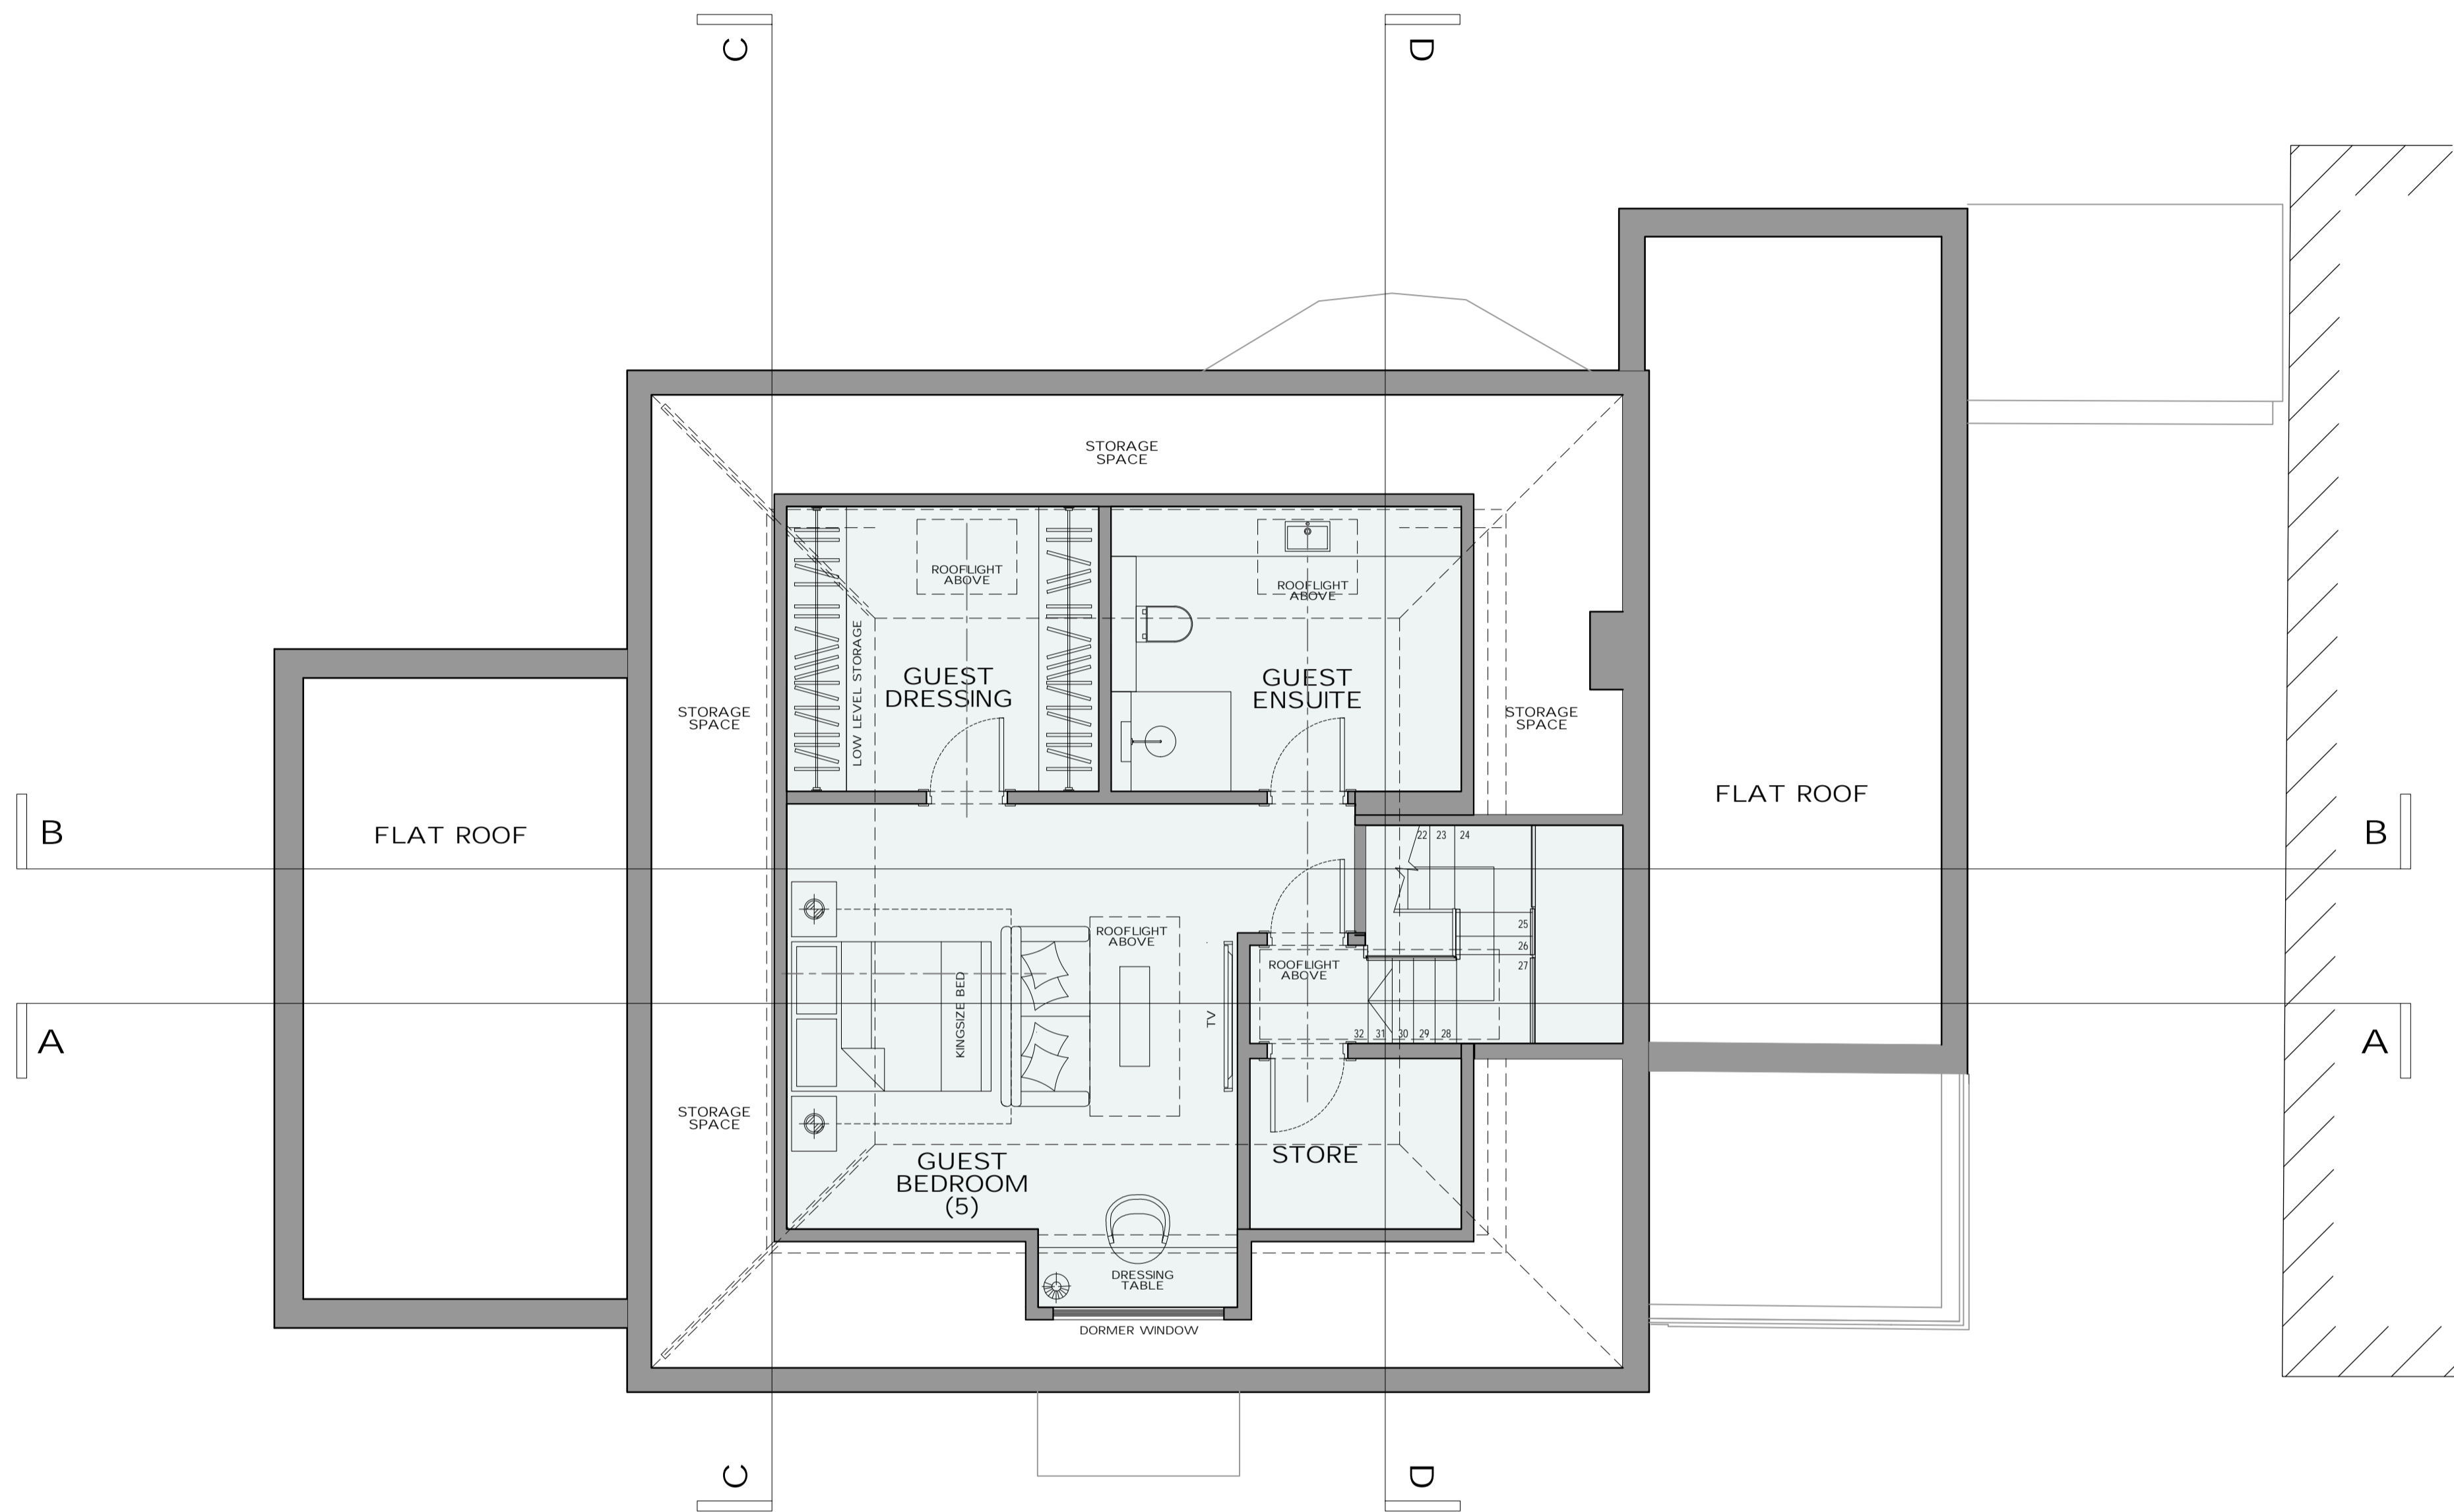

PROPOSED SECOND FLOOR

DISCLAIMER  
 THIS DRAWING IS THE COPYRIGHT OF RIGBY & RIGBY. DO NOT SCALE. ALL DIMENSIONS TO BE CHECKED ON SITE. PLEASE REFER TO WWW.RIGBYANDRIGBY.COM/LEGAL FOR ALL TERMS & CONDITIONS.

REVISIONS

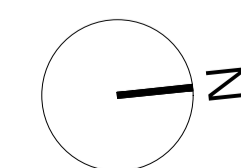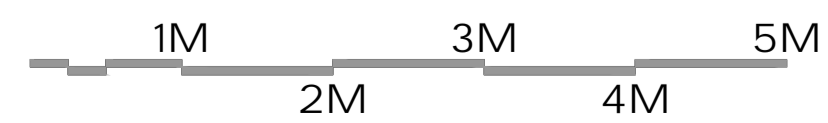


7 ST JOHNS WOOD PARK  
 CAMDEN  
 PROPOSED SECOND  
 FLOOR PLAN  
 187\_272 REV -  
 1:50 @ A1, 1:100 @ A3  
 PRELIMINARY

RIGBY & RIGBY





+44 (0)20 3418 0446  
 RIGBYANDRIGBY.COM

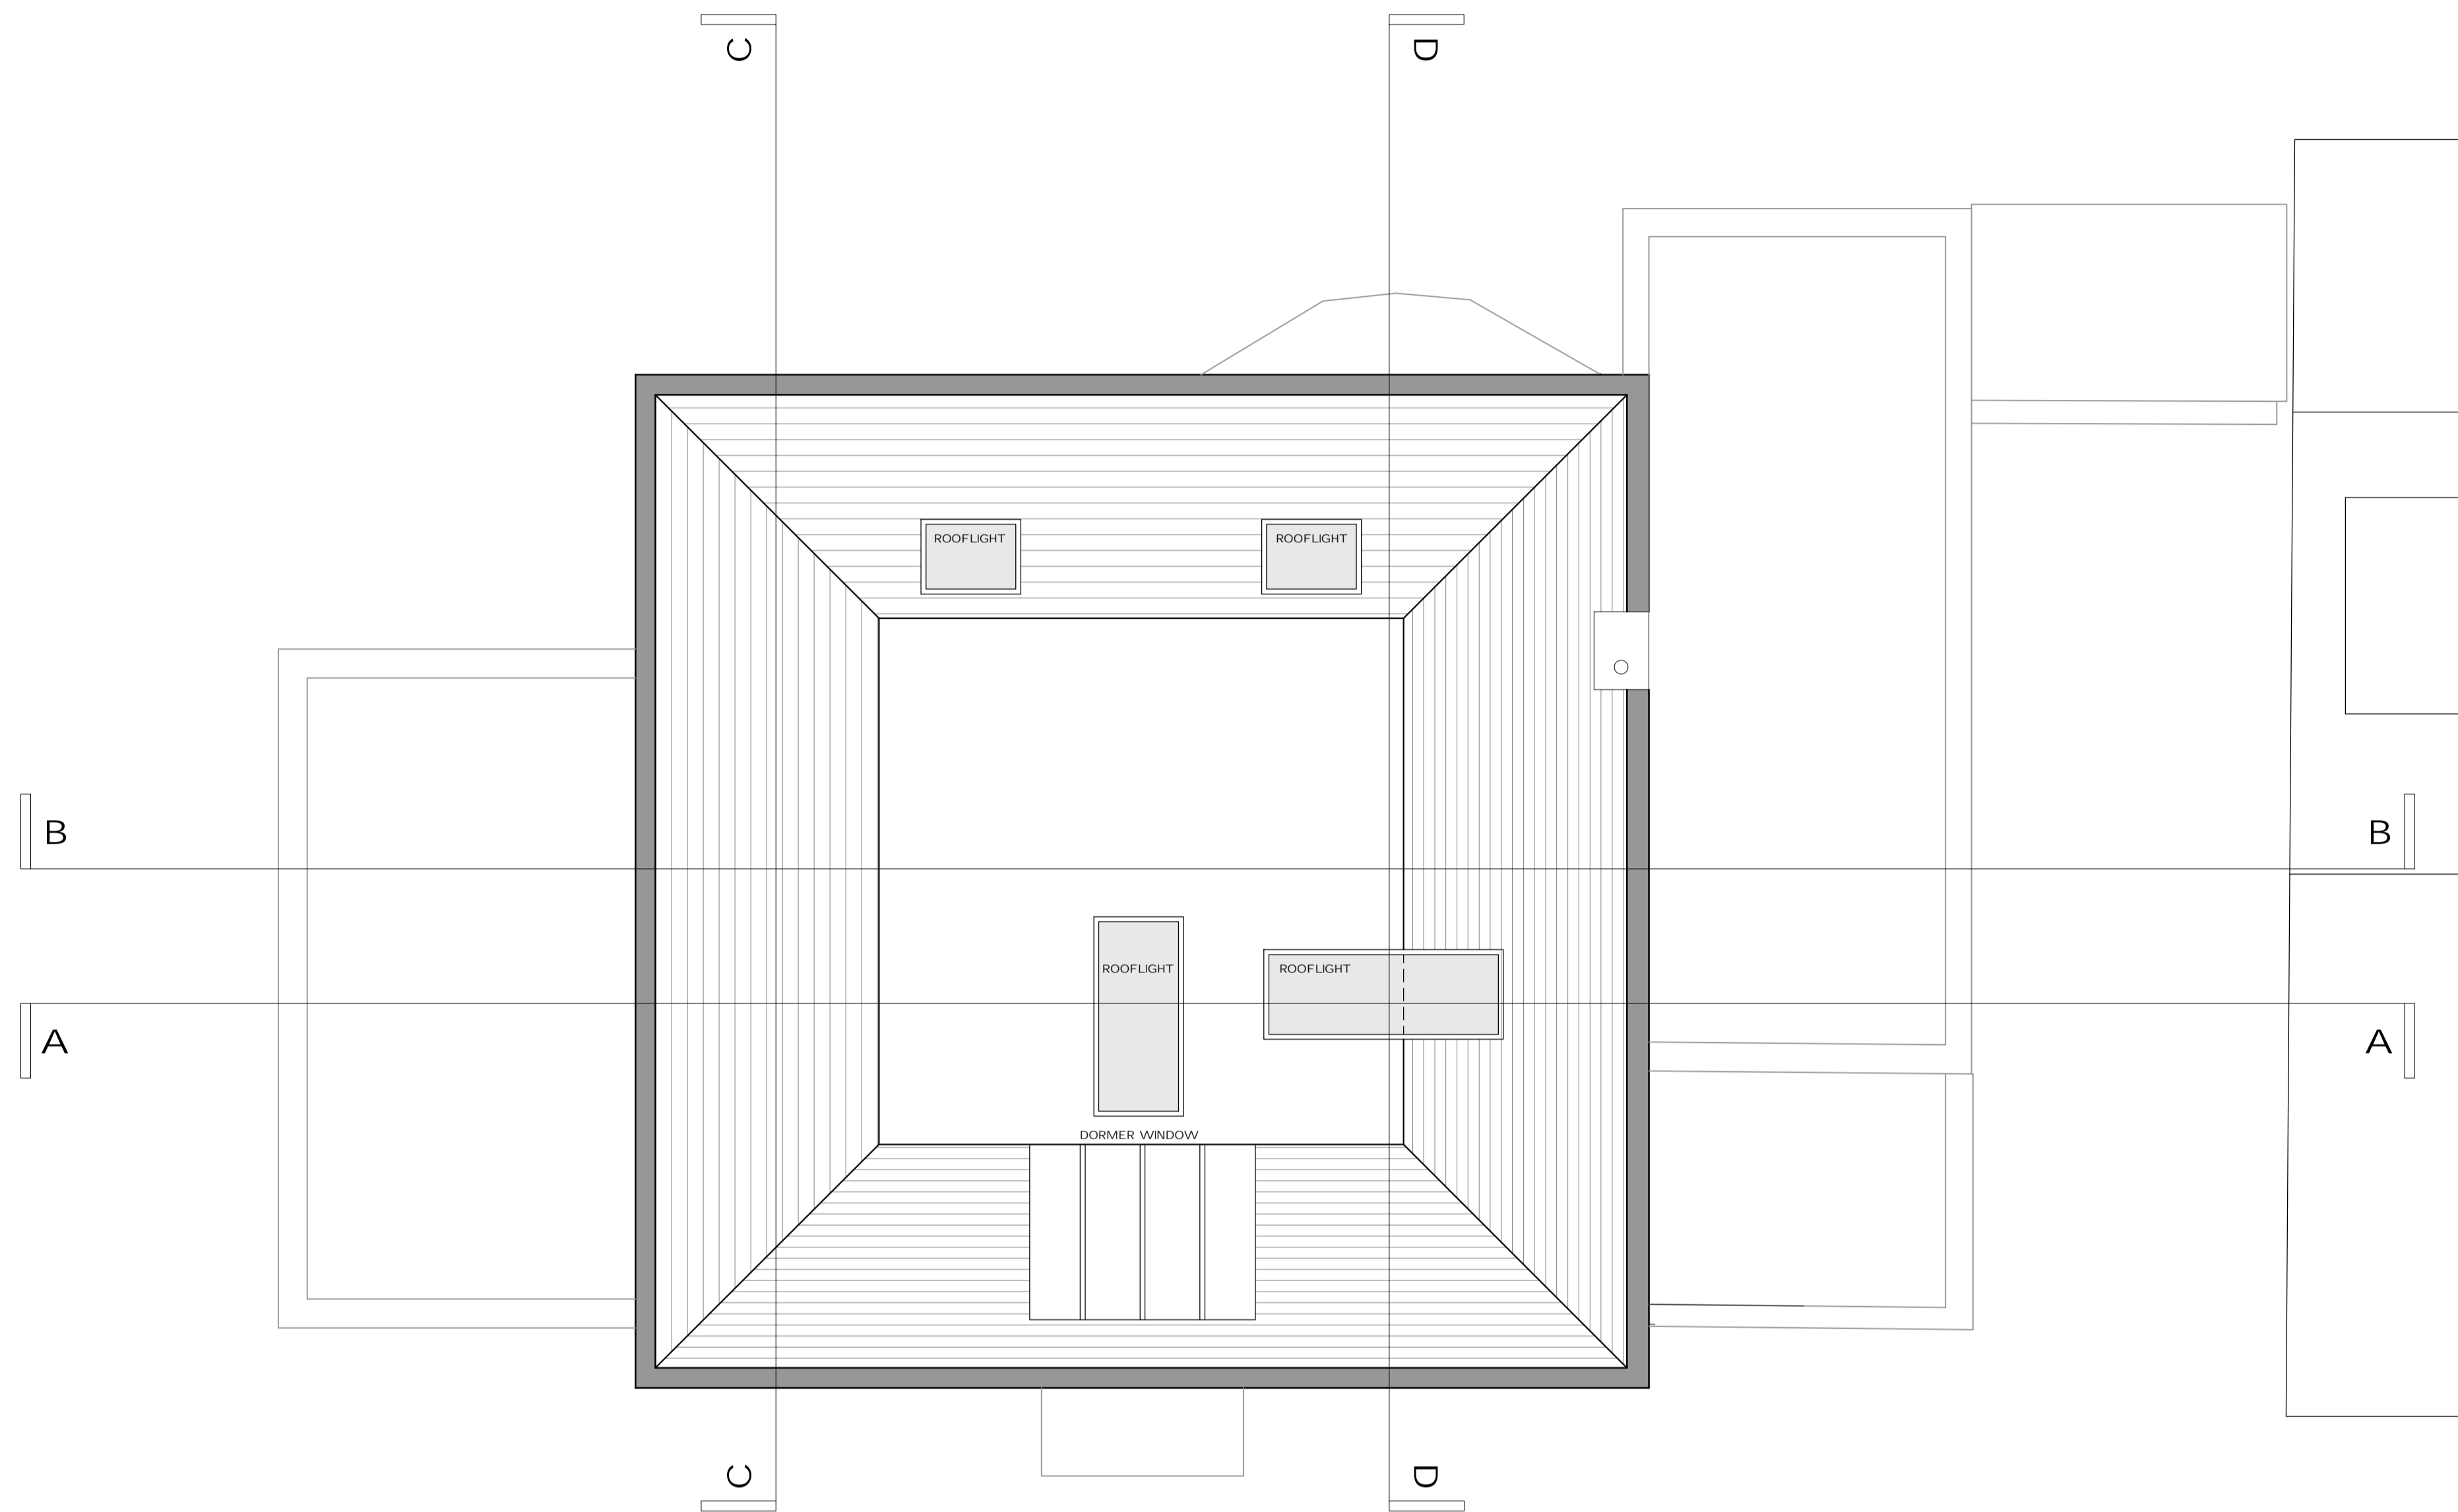

PROPOSED  
ROOF PLAN

DISCLAIMER  
THIS DRAWING IS THE COPYRIGHT OF RIGBY & RIGBY. DO NOT SCALE. ALL DIMENSIONS TO BE CHECKED ON SITE. PLEASE REFER TO WWW.RIGBYANDRIGBY.COM/LEGAL FOR ALL TERMS & CONDITIONS.

REVISIONS

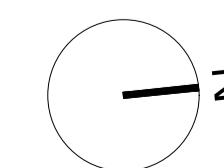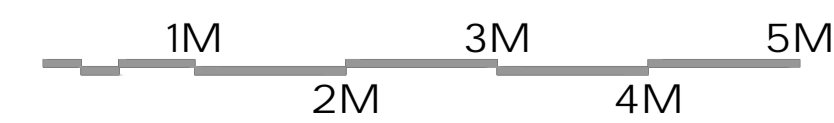

7 ST JOHNS WOOD PARK  
CAMDEN  
PROPOSED ROOF  
PLAN  
187\_273 REV -  
1:50 @ A1, 1:100 @ A3  
PRELIMINARY

RIGBY & RIGBY

+44 (0)20 3418 0446  
RIGBYANDRIGBY.COM

