

PROPOSED SECTION A-A



DISCLAIMER
 THIS DRAWING IS THE COPYRIGHT OF RIGBY & RIGBY. DO NOT SCALE. ALL DIMENSIONS TO BE CHECKED ON SITE. PLEASE REFER TO WWW.RIGBYANDRIGBY.COM/LEGAL FOR ALL TERMS & CONDITIONS.


REVISIONS

7 ST JOHNS WOOD PARK
 CAMDEN
 PROPOSED SECTION
 A-A
 187_370 REV -
 1:50 @ A1, 1:100 @ A3
 PRELIMINARY

RIGBY & RIGBY

+44 (0)20 3418 0446
 RIGBYANDRIGBY.COM

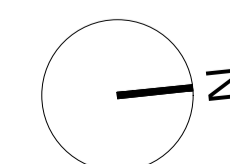
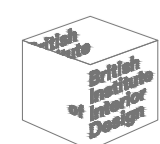


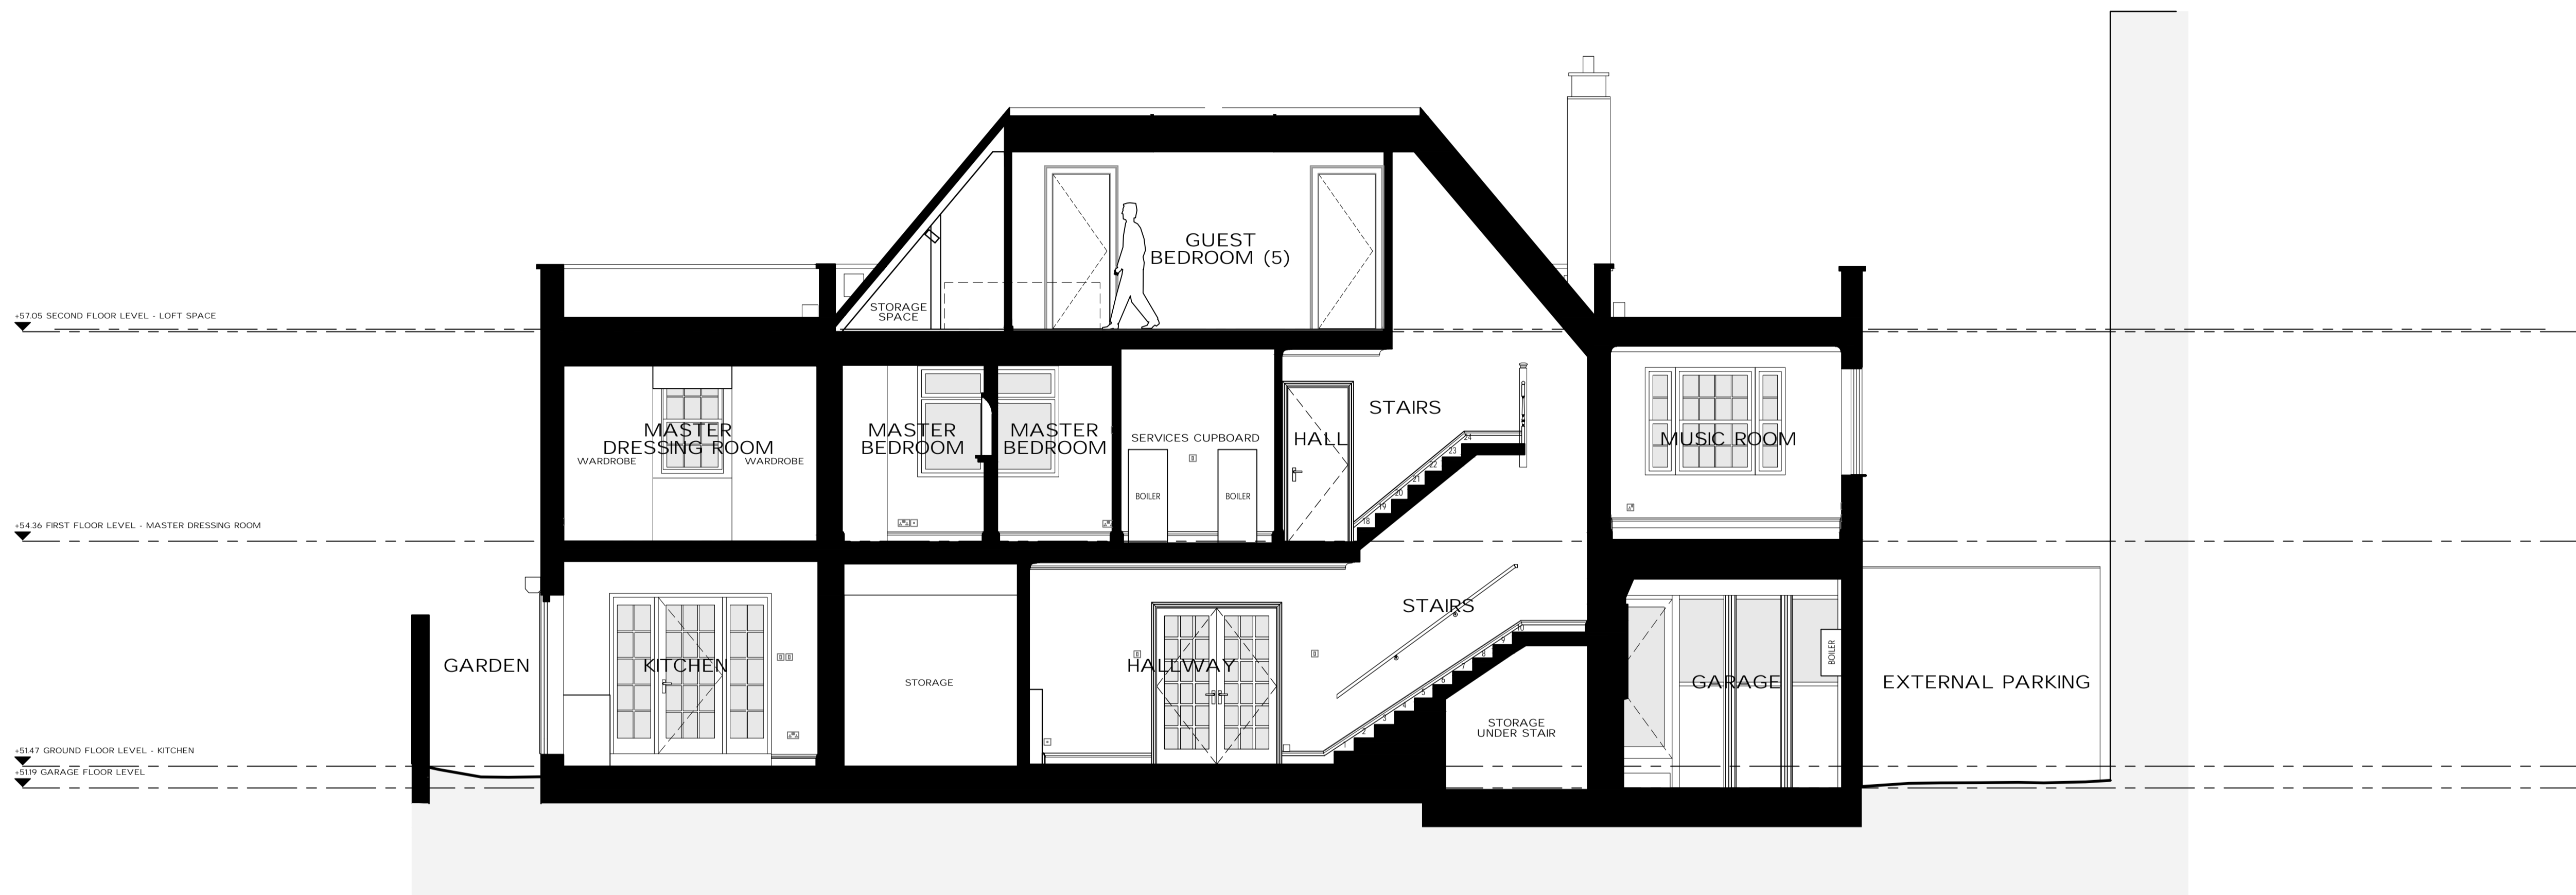

PROPOSED SECTION B-B

DISCLAIMER
 THIS DRAWING IS THE COPYRIGHT OF RIGBY & RIGBY. DO NOT SCALE. ALL DIMENSIONS TO BE CHECKED ON SITE. PLEASE REFER TO WWW.RIGBYANDRIGBY.COM/LEGAL FOR ALL TERMS & CONDITIONS.

REVISIONS

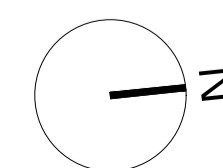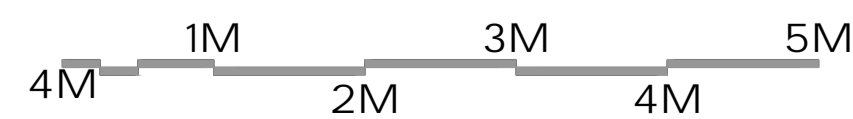

7 ST JOHNS WOOD PARK
 CAMDEN
 PROPOSED SECTION B-B
 187_371 REV -
 1:50 @ A1, 1:100 @ A3
 PRELIMINARY

RIGBY & RIGBY

+44 (0)20 3418 0446
 RIGBYANDRIGBY.COM






PROPOSED SECTION C-C

DISCLAIMER
THIS DRAWING IS THE COPYRIGHT OF RIGBY & RIGBY. DO NOT SCALE. ALL DIMENSIONS TO BE CHECKED ON SITE. PLEASE REFER TO WWW.RIGBYANDRIGBY.COM/LEGAL FOR ALL TERMS & CONDITIONS.


REVISIONS

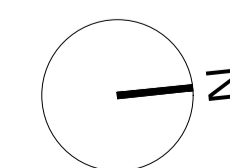


7 ST JOHNS WOOD PARK
CAMDEN
PROPOSED SECTION
C-C
187_372 REV -
1:50 @ A1, 1:100 @ A3
PRELIMINARY

RIGBY & RIGBY

+44 (0)20 3418 0446
RIGBYANDRIGBY.COM

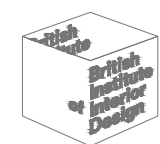


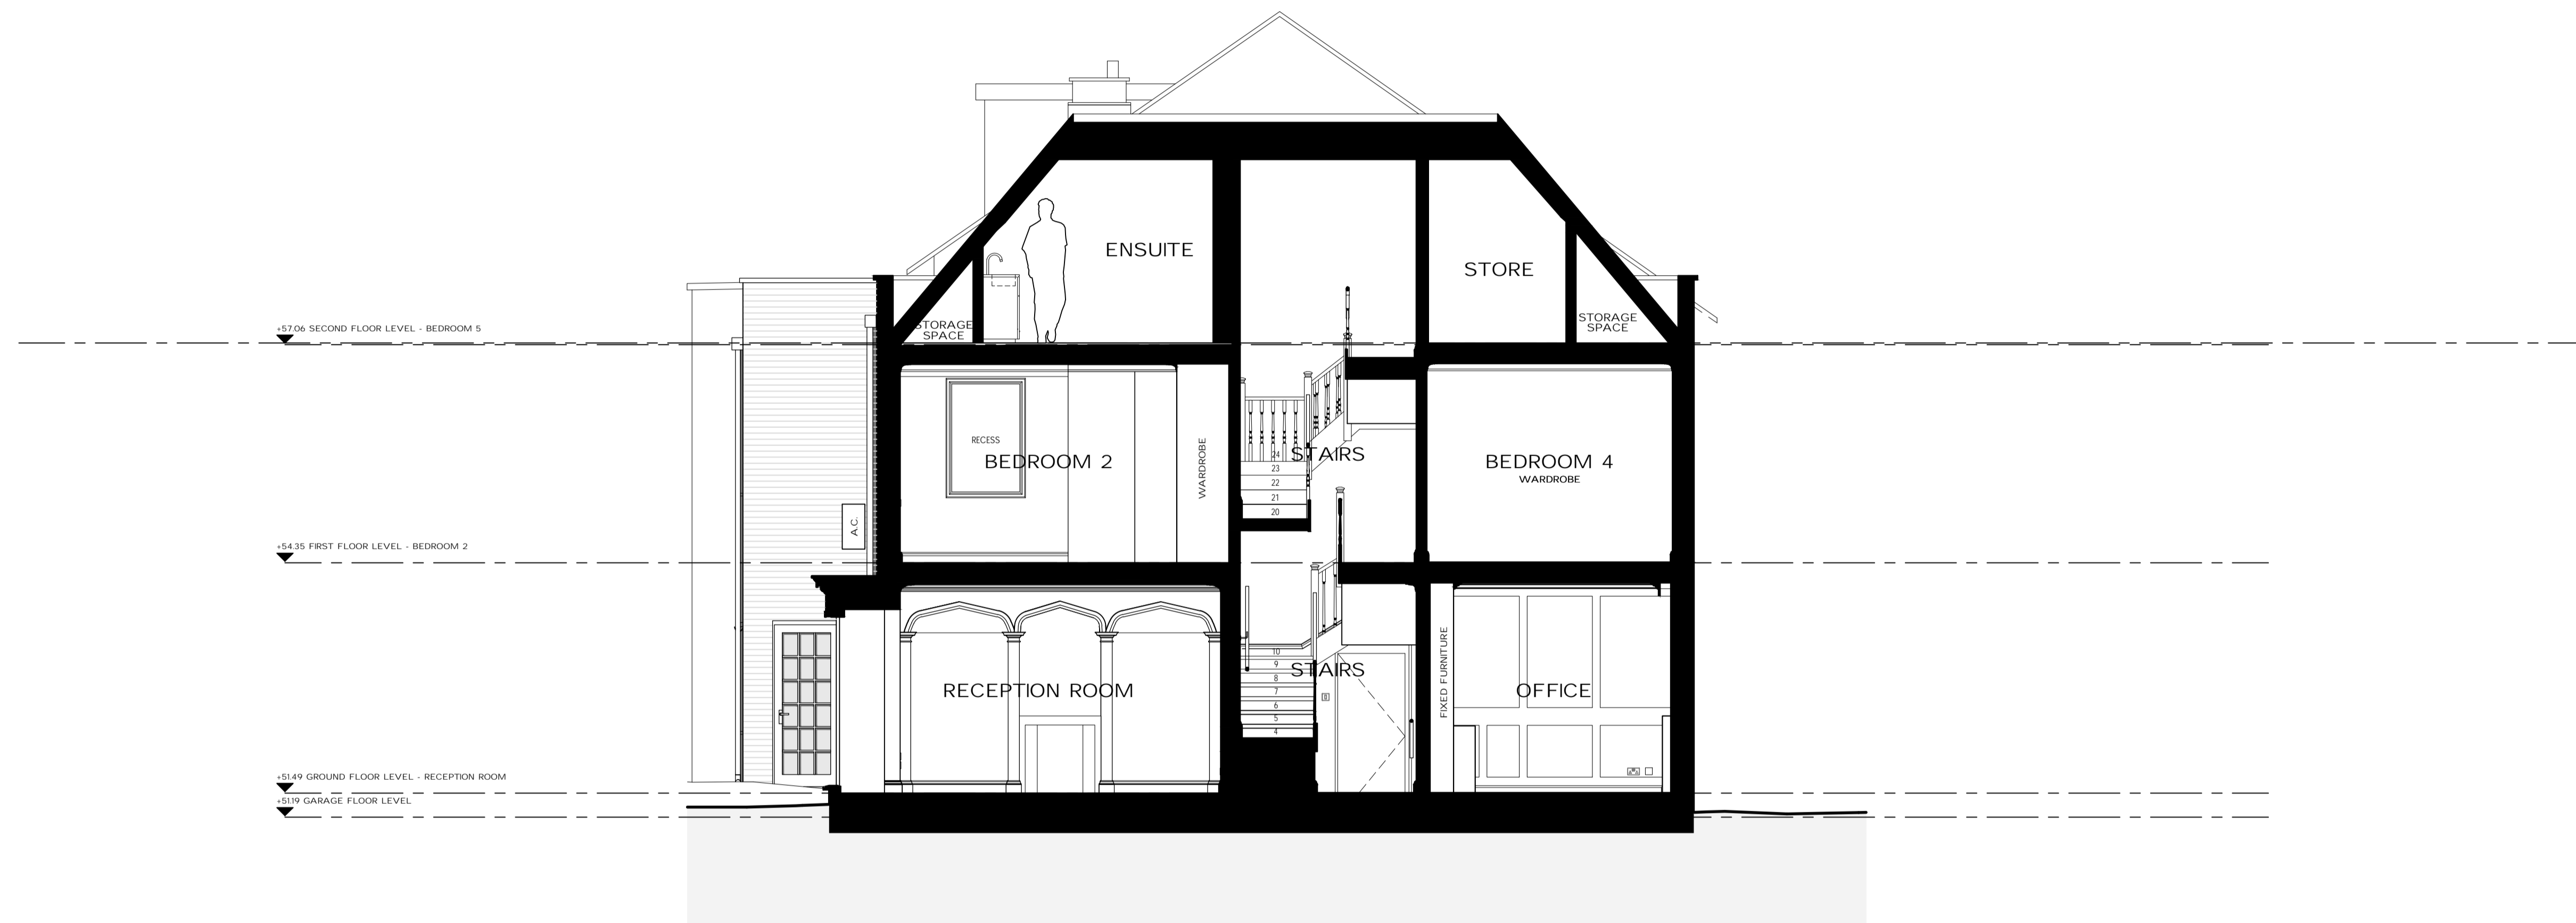

PROPOSED SECTION D-D

DISCLAIMER
 THIS DRAWING IS THE COPYRIGHT OF RIGBY & RIGBY. DO NOT SCALE. ALL DIMENSIONS TO BE CHECKED ON SITE. PLEASE REFER TO WWW.RIGBYANDRIGBY.COM/LEGAL FOR ALL TERMS & CONDITIONS.

REVISIONS

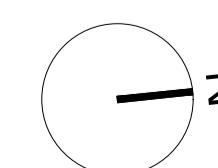

7 ST JOHNS WOOD PARK
 CAMDEN
 PROPOSED SECTION D-D
 187_373 REV -
 1:50 @ A1, 1:100 @ A3
 PRELIMINARY

RIGBY & RIGBY

+44 (0)20 3418 0446
 RIGBYANDRIGBY.COM

