


EXISTING

REVISIONS

NOTES

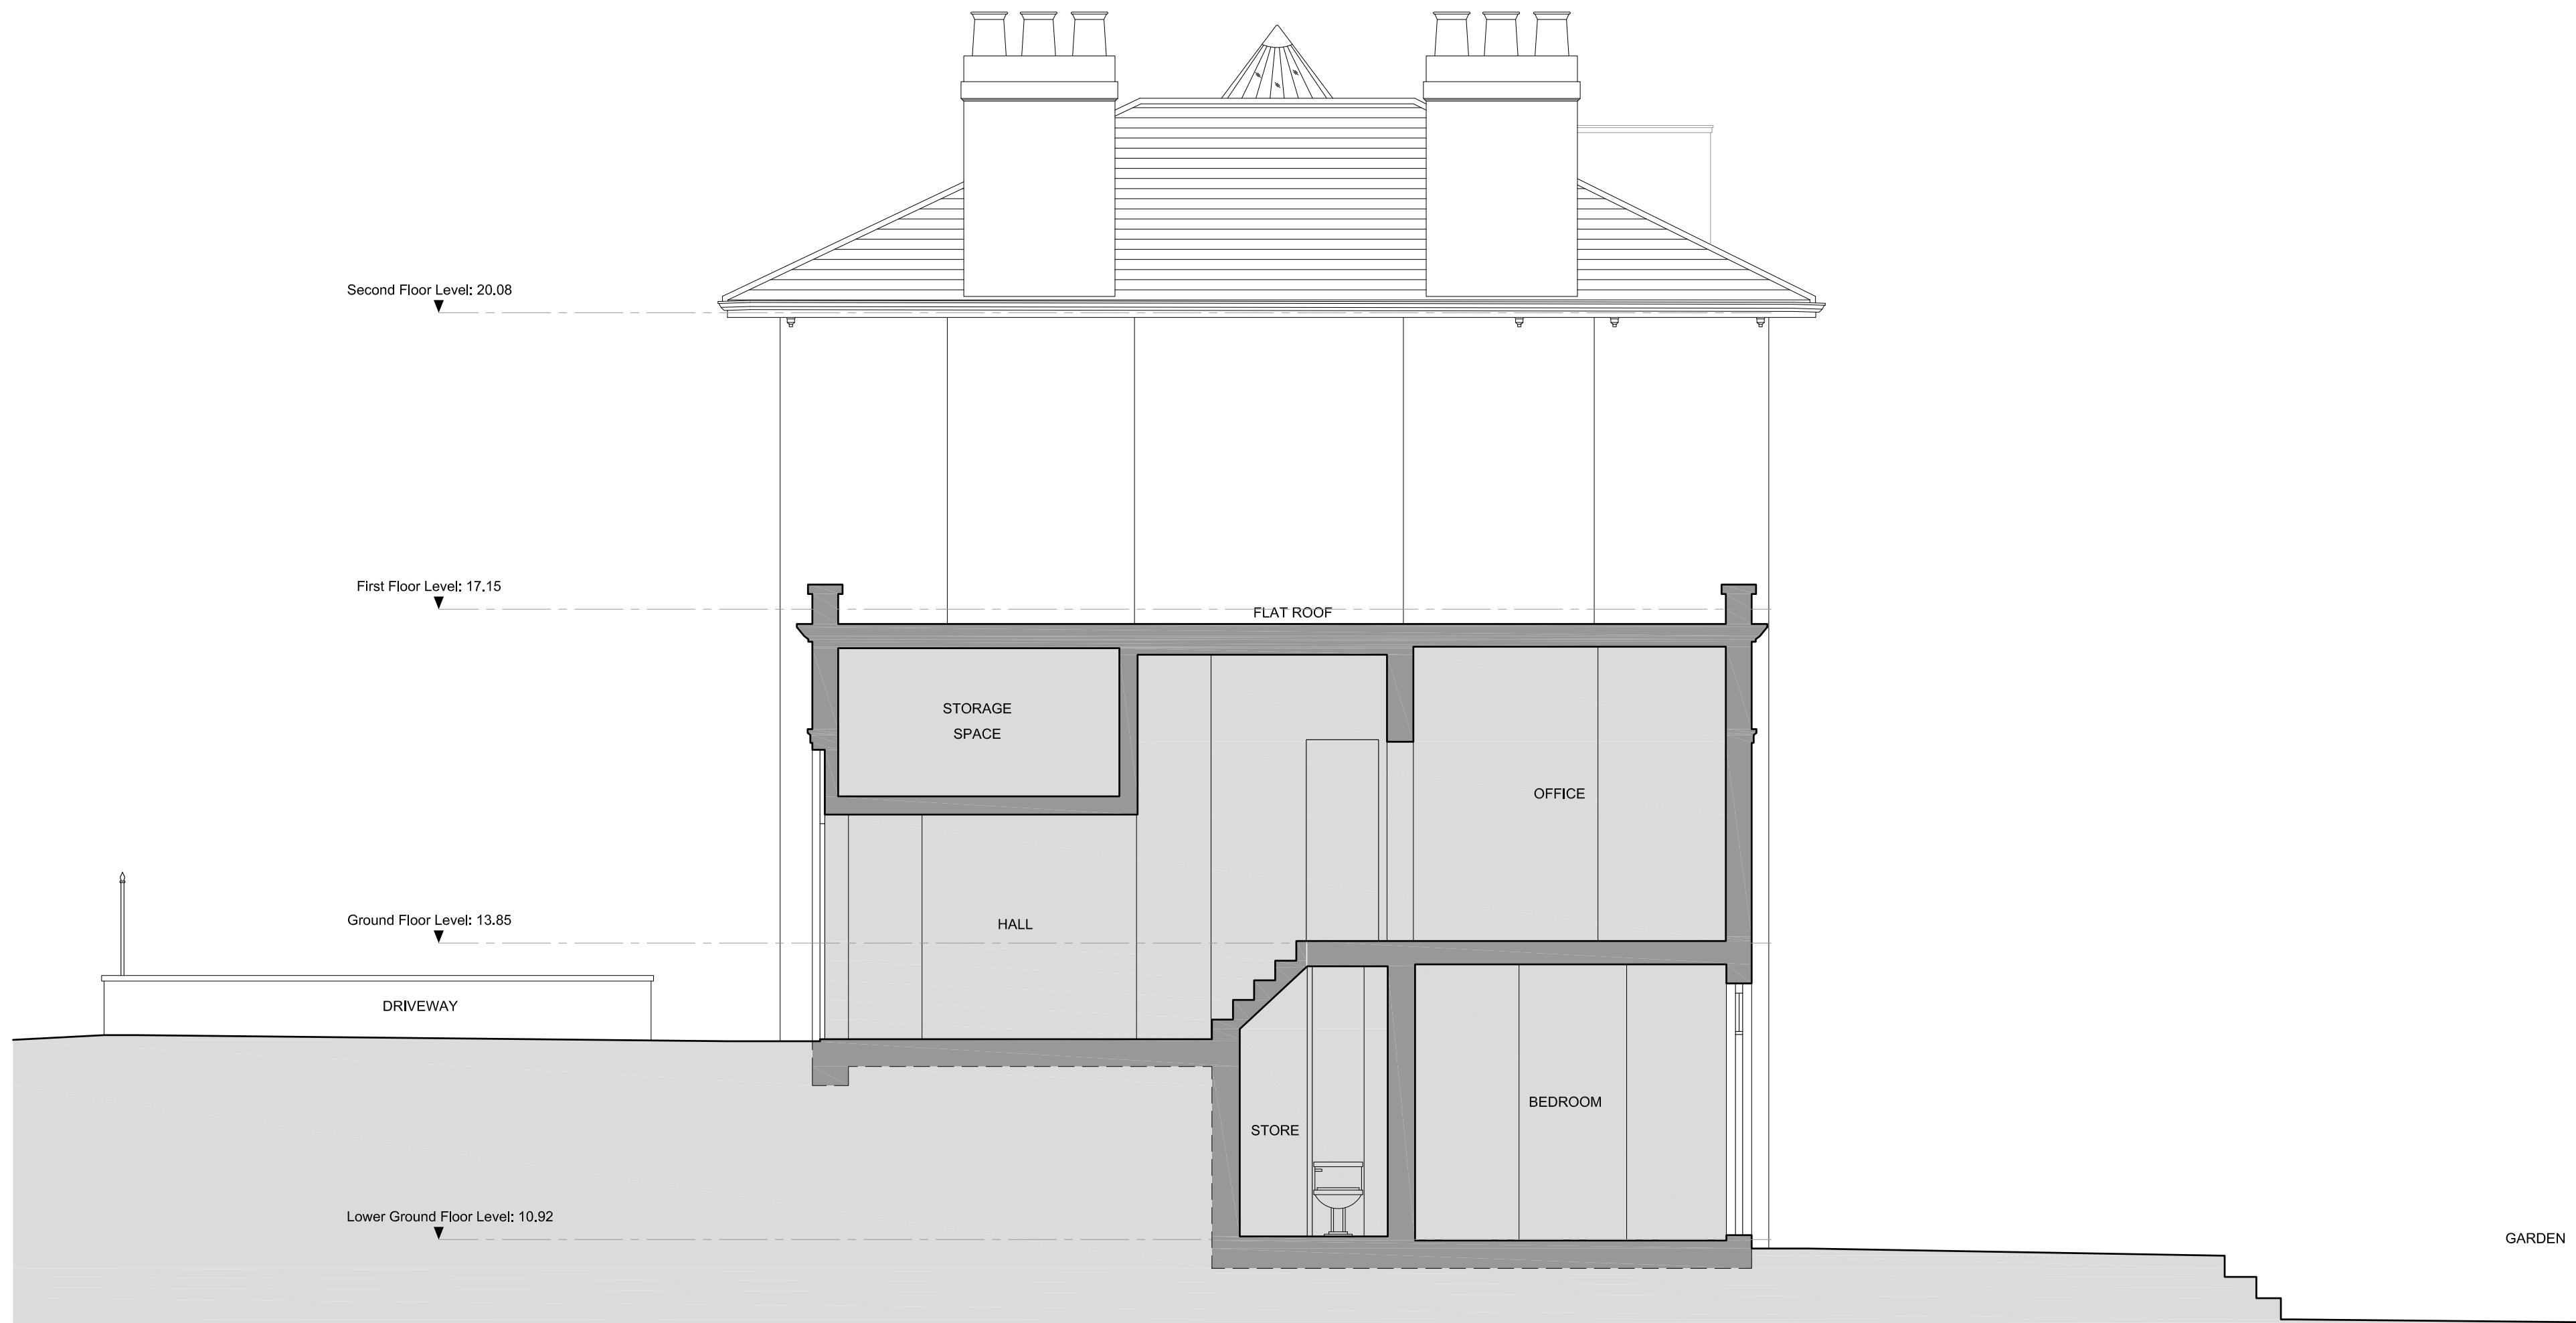

11 PARK VILLAGE WEST
 REGENTS PARK
 LONDON NW1 4AE
 EXISTING SECTION A-A

DWG No: 11PVW/S301

SCALE: 1 - 50 @ A2

DATE: MARCH 2016

BELSIZE ARCHITECTS

48 PARKHILL ROAD, LONDON, NW3 2YP
 T: 020 7482 4420
 E: MAIL@BELSIZEARCHITECTS.COM

© COPYRIGHT
 NOT TO BE REPRODUCED OR USED
 WITHOUT PERMISSION