

Notes

For horizontal setting out dimensions of openings etc., see floor plans numbered 273.105,106,107,108

For sections see 273.114,115

For window sizes see schedule 273.125,131

For door schedule see 273.128,131

For front railing details see 273.126.

External vents

Type A - 75x225mm airbrick to match brickwork from bathroom slinwant

Type B - Passive attenuated airbrick

Type C - Mechanical attenuated terminal

Type D - Bathroom extract grille

Type E - Kitchen extract terminal

Type F - Balanced flue from boiler

H. REVISING RAIL ALLGOS DATES 10.1.95

G. DOORS REVISED 23.02.95

F 7.10.94

Roof profile altered, windows altered, garage doors omitted till further notice, seating by entrance added, binstore railings removed and wall raised

Revisions	
A	22.6.94
Binstore railings	
B	11.07.94
Front door modified	
C	18.07.94
Balustrading revised	
D	22.07.94
L-tick boundary wall, balustrading	
E	9.08.94
Plank parapet wall removed	

Project:

9 no. One Bedroomed Flats
at 2-4 Sandall Road
Kentish Town London NW5

Title

Southwest elevation from Sandall Rd.


**Clements
& Porter
Architects**

19 Store Street
London WC1E 7DH
Tel. 071 255 3396
Fax. 071 436 7247

Do not scale from this dwg.
This drawing is copyright

Scale	Date	Drwg No.	Rev.
1:50	FEB 95	273.116	H

P9601768

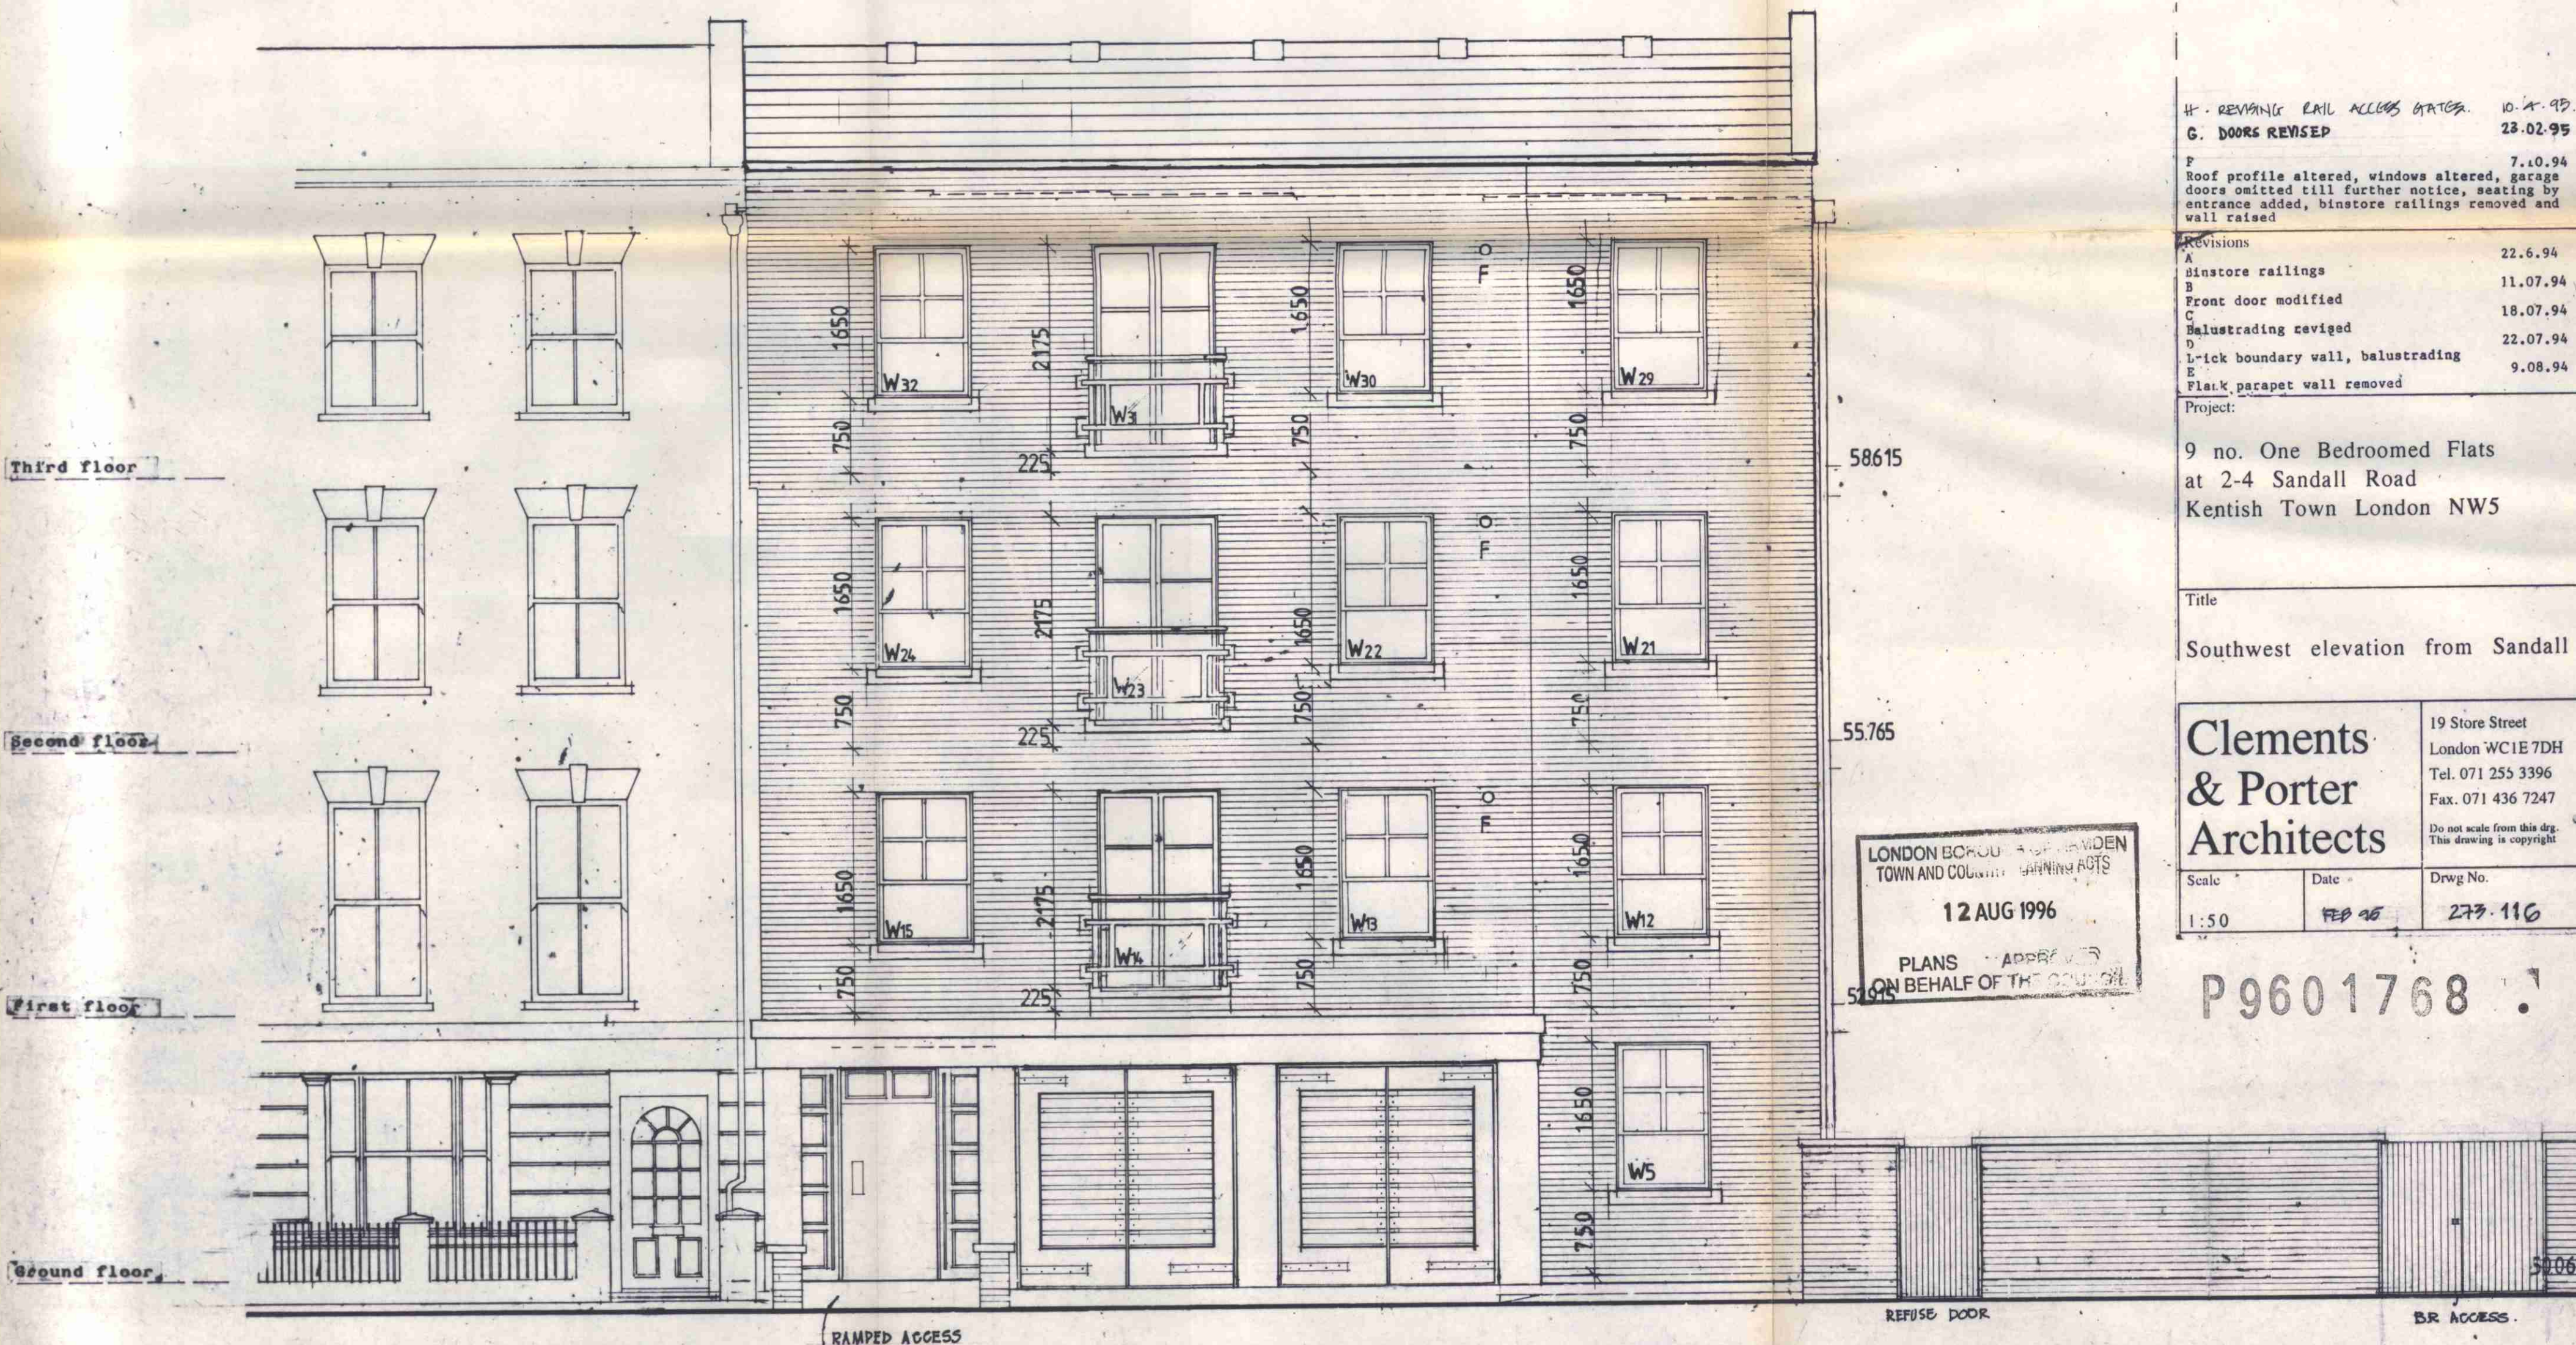

LONDON BOROUGH OF KENSDEN
TOWN AND COUNCIL PLANNING ACTS

12 AUG 1996

PLANS APPROVED
ON BEHALF OF THE COUNCIL

REFUSE DOOR

BR ACCESS

LONDON BOROUGH OF CAMDEN
TOWN AND COUNTRY PLANNING ACTS
12 AUG 1996
PLANS APPROVED
ON BEHALF OF THE COUNCIL

P9601768

Revisions	
A	4.7.94
B	18.7.94
C	21.7.94

Project:
Nine No. One Bedroomed Flats
at 2-4 Sandall Road
Kentish Town NW5

Title:
External Works

Clements
& Porter
Architects

19 Store Street
London WC1E 7DH
Tel. 071 255 3396
Fax. 071 436 7247

Scale	Date	Drawg No.	Rev.
1:50	20.06.94	273.119	D

REV. C 10.02.95

1. BRICK SEATING ADDED. PLANTING BOXES OMITTED.
2. 600X600MM CONCRETE PAVING ADDED
3. NOTES ADDED ON PLANTING.
4. RAILTRACK ACCESS GATE ADDED. MCGINLEY TO CONFIRM OWNERSHIP OF THIS TRIANGLE OF LAND.
5. NOTE ON ANTI-CLIMB FENCE ADDED.

REV. D 7.02.95

1. REFERENCE TO ALL EXTERNAL ELECTRICS REMOVED.
2. REFER TO DWG. 273.109 FOR ALL ELECTRICAL SERVICES LAYOUT.

