
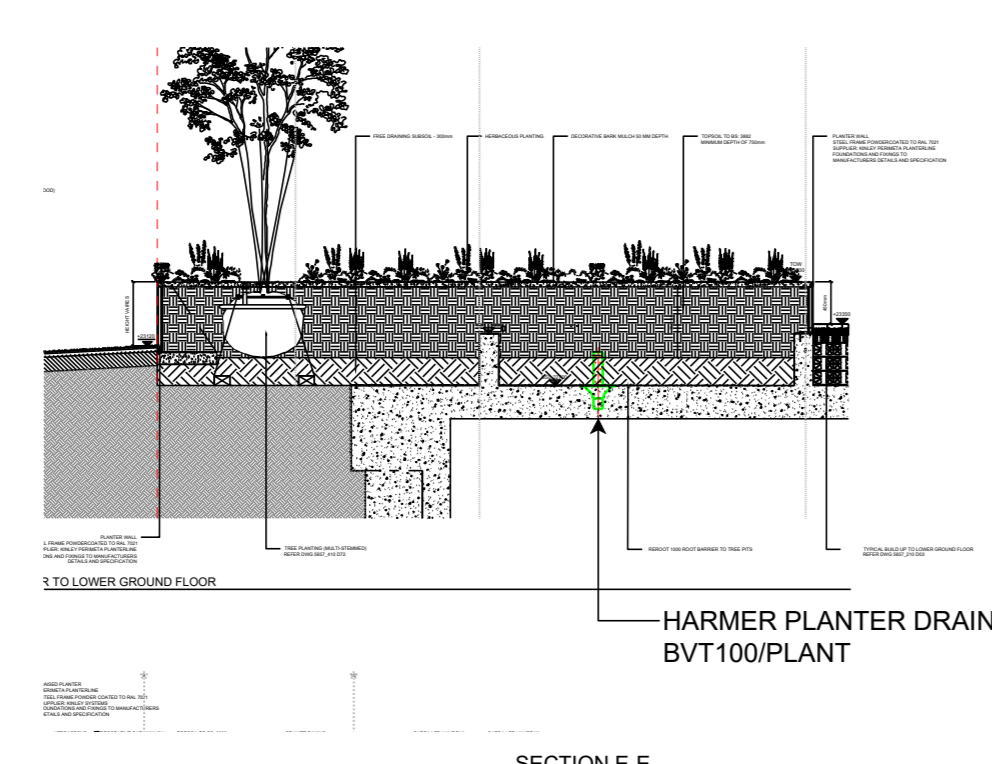
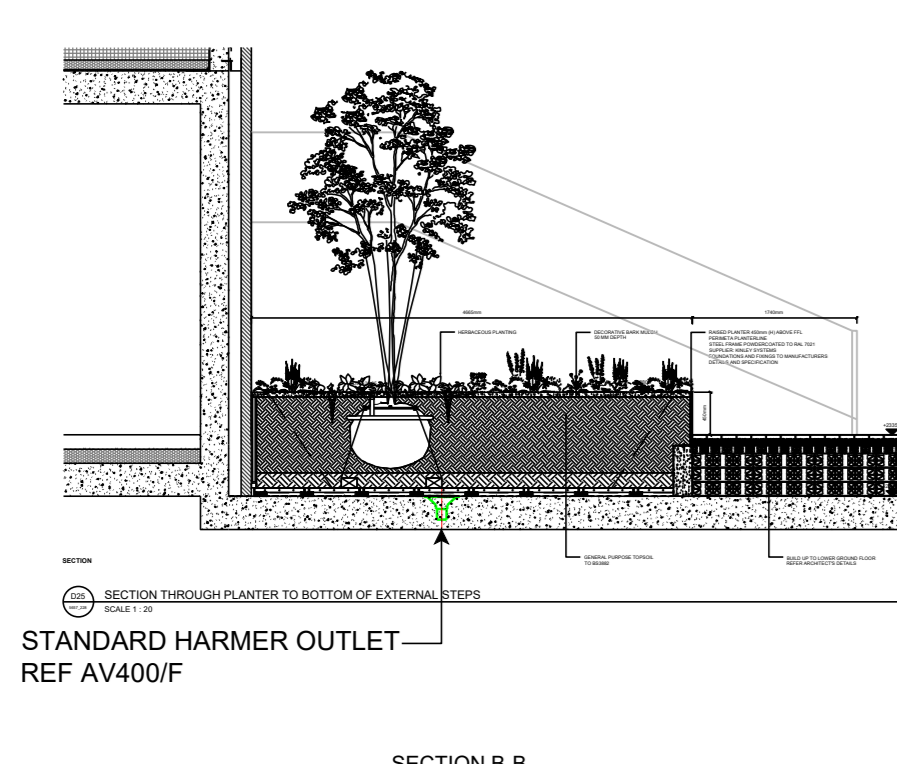


General Notes

This drawing to be read in conjunction with all standard details and specifications. All dimensions to be verified on site. All works to comply with current building regulations.

NOTES

1. FOR STANDARD NOTES AND LEGEND REFER TO DRAWING NUMBER 4933_B1-02-P-104

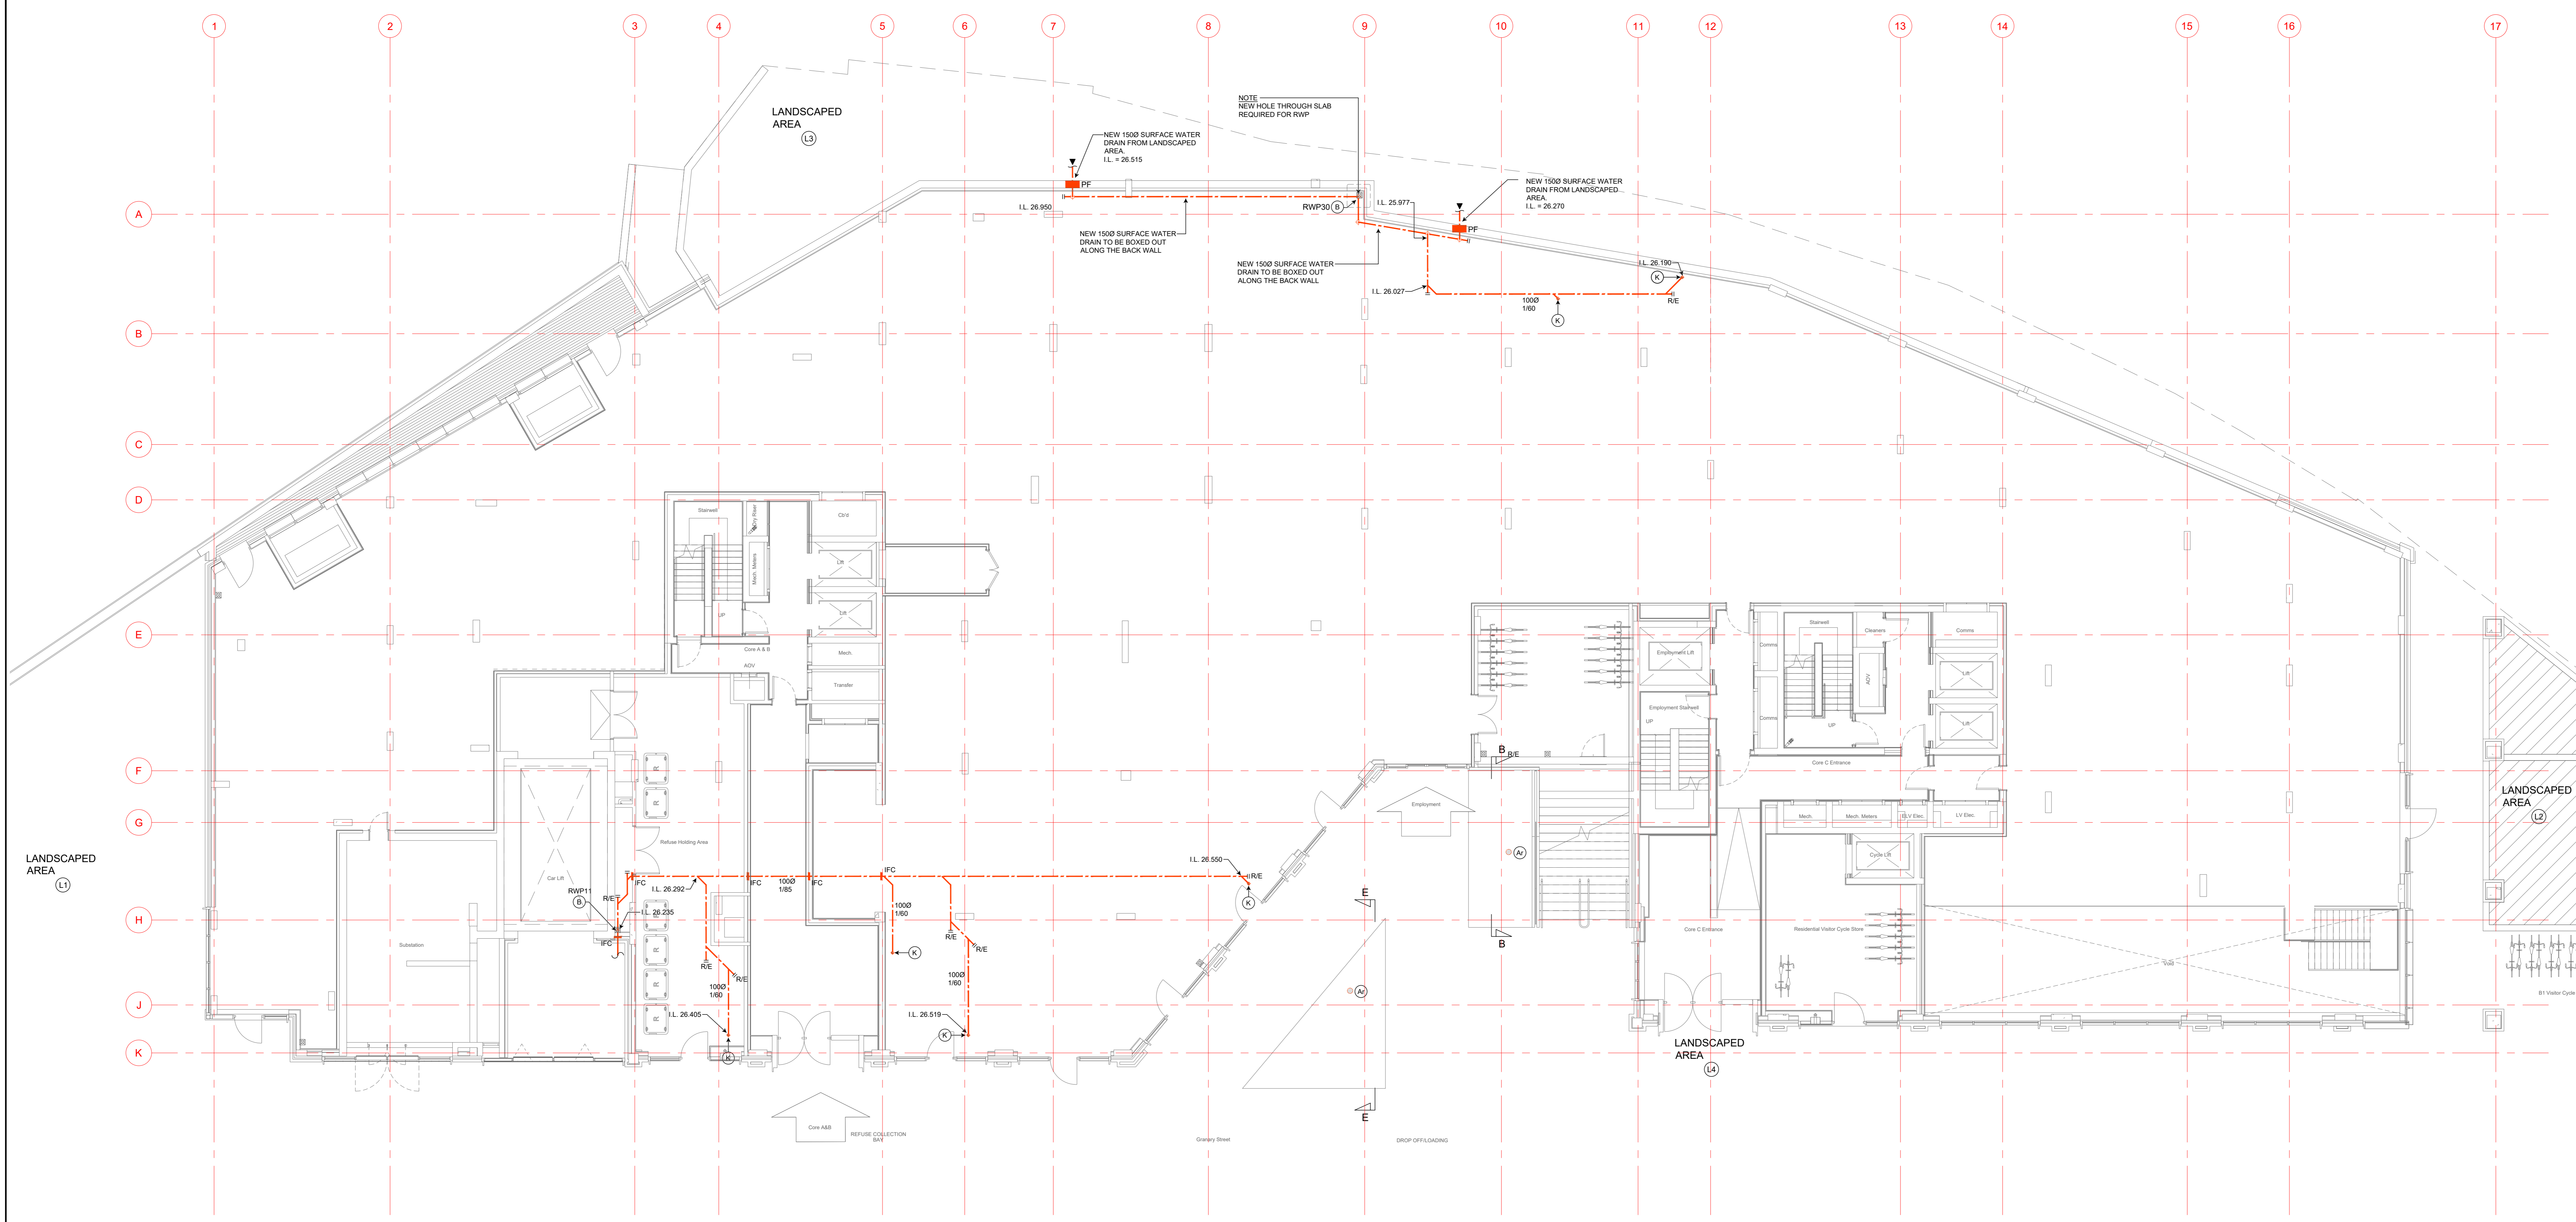

Rev | Description | Iss | Date

CONSTRUCTION ISSUE

Cudd Bentley Consulting Ltd
 www.cuddbentley.co.uk
 Cudd Bentley Consulting Ltd
 Ashurst House, Church Lane, Kenton, London, W5 2SD
 (01753 623827) (01753 623448) (01753 623449)
 Cudd Bentley Consulting Ltd
 Suite 1, Bally Court, Carrigrohane, Carrigrohane, Co. Kerry, P68 42H
 (021 717420) (021 717421) (021 717422)
 Cudd Bentley Consulting Ltd
 12, Darnley Street, London, W1G 1JH
 (020 303 8448) (020 303 8449)

ARDMORE

101 CAMLEY STREET
CAMDEN

LOWER GROUND FLOOR
ABOVE SLAB PLANTER
AND LANDSCAPE DRAINAGE

Scale	Disc	Design	Revised	Date
1:100@a0	PH	RG	PH	Feb'17

4933-LG-52-P-122

C01