



Plan

Existing Carrara marble (or equivalent) to landing retained.

Existing quartz treads and risers to external steps to be removed. Replacement non-slip Carrara marble (or equivalent) treads and risers with bullnose edges in lieu.

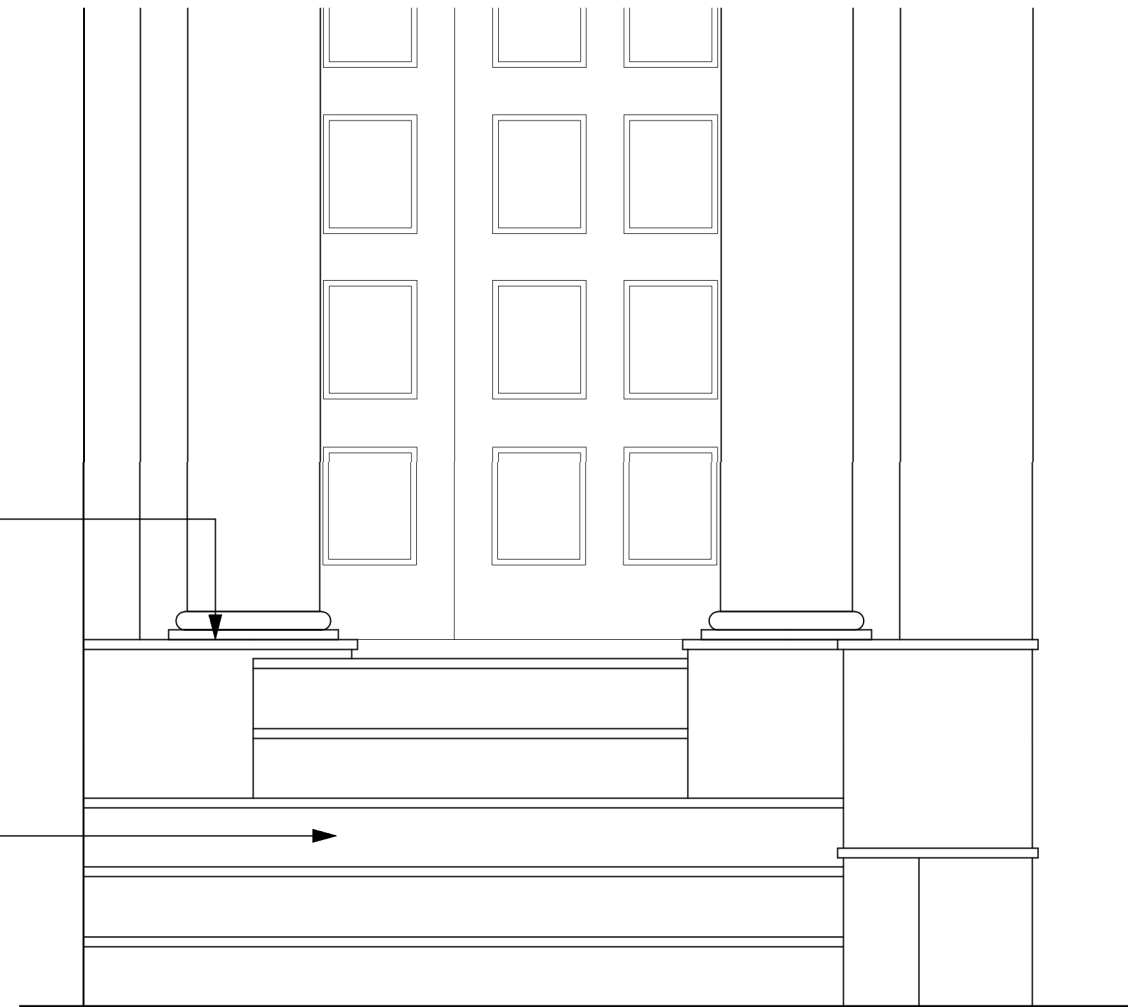

Front Elevation

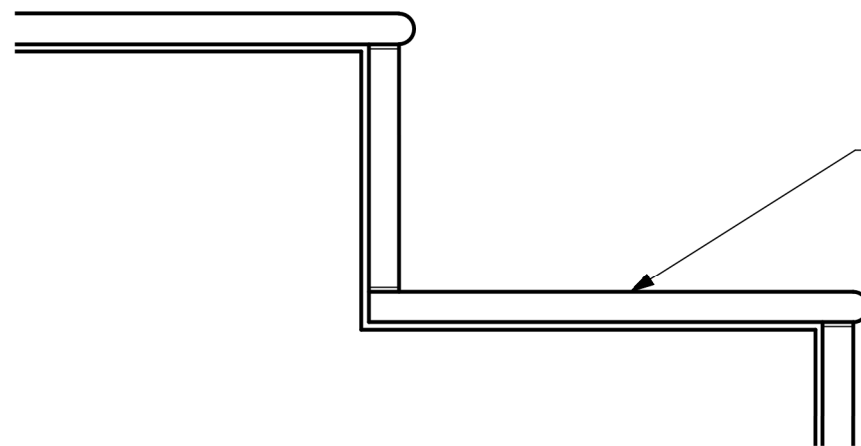

Existing quartz treads and risers to external steps to be removed. Replacement non-slip Carrara marble (or equivalent) treads and risers with bullnose edges in lieu.

Detail Section (1:5)

GENERAL NOTES

1. This drawing is the copyright of Haines Phillips Architects.
2. Do not scale from this drawing. Use figured dimensions only.
3. This drawing must not be used for land transfer purposes, or for construction purposes unless accompanied by an Architect's Instruction.

DRAWING ISSUE STATUS

ISSUE	STATUS	COMMENT
P	PRELIMINARY	For comment and review
PL	PLANNING	Planning/Listed Building Application
BR	BUILDING REGS	Building Regs Application
T	TENDER	For pricing purposes only
C	CONSTRUCTION	For procurement & construction
FC	FINAL CONSTRUCTION	Record drawings on completion
L	LEGAL	Conveyancing or other legal purposes

REVISIONS

REV	DATE	NOTES

HAINES PHILLIPS
ARCHITECTS

Tankerton Works
12 Argyle Walk
London WC1H 8HA
t 020 7833 9324
f 020 7837 2864
e office@hainesphillips.co.uk

JOB TITLE

**1 St. Mark's Square
London NW1**
DRAWING TITLE
Front Entrance External Steps

DRAWN	DATE	SCALE
PL	Oct 2019	1:20 @ A3
JOB NR	DRAWING - ISSUE - REVISION	
4106	GA920-PL-Rev1	