
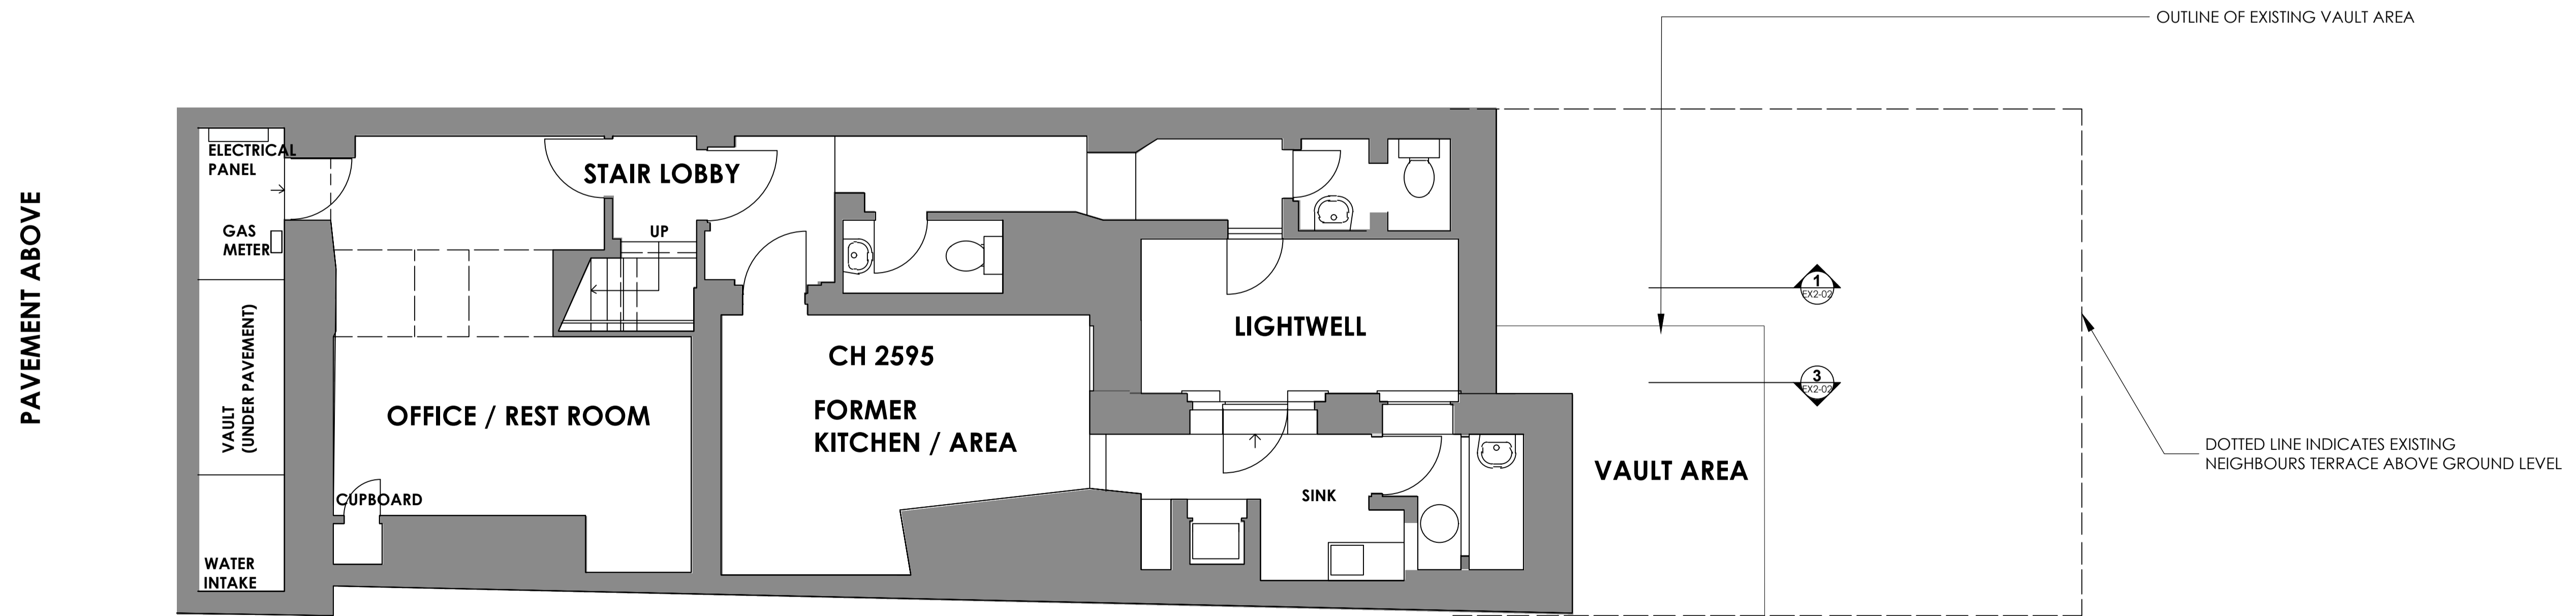


1 EXISTING GROUND FLOOR PLAN
1:50 @ A1 - 1:100 @ A3

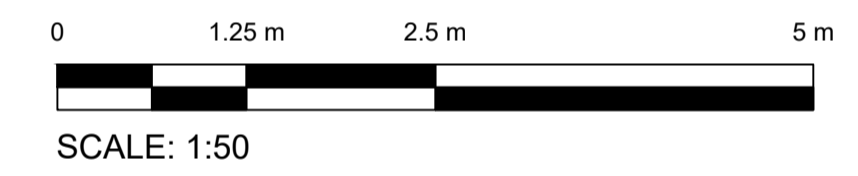

2 EXISTING LOWER GROUND FLOOR PLAN
1:50 @ A1 - 1:100 @ A3

REV	COMMENT	AUTH	DATE
1		J	J