


01 Elevation
dW01 Window detail: Type A

02 Plan
dW01 Window detail: Type A

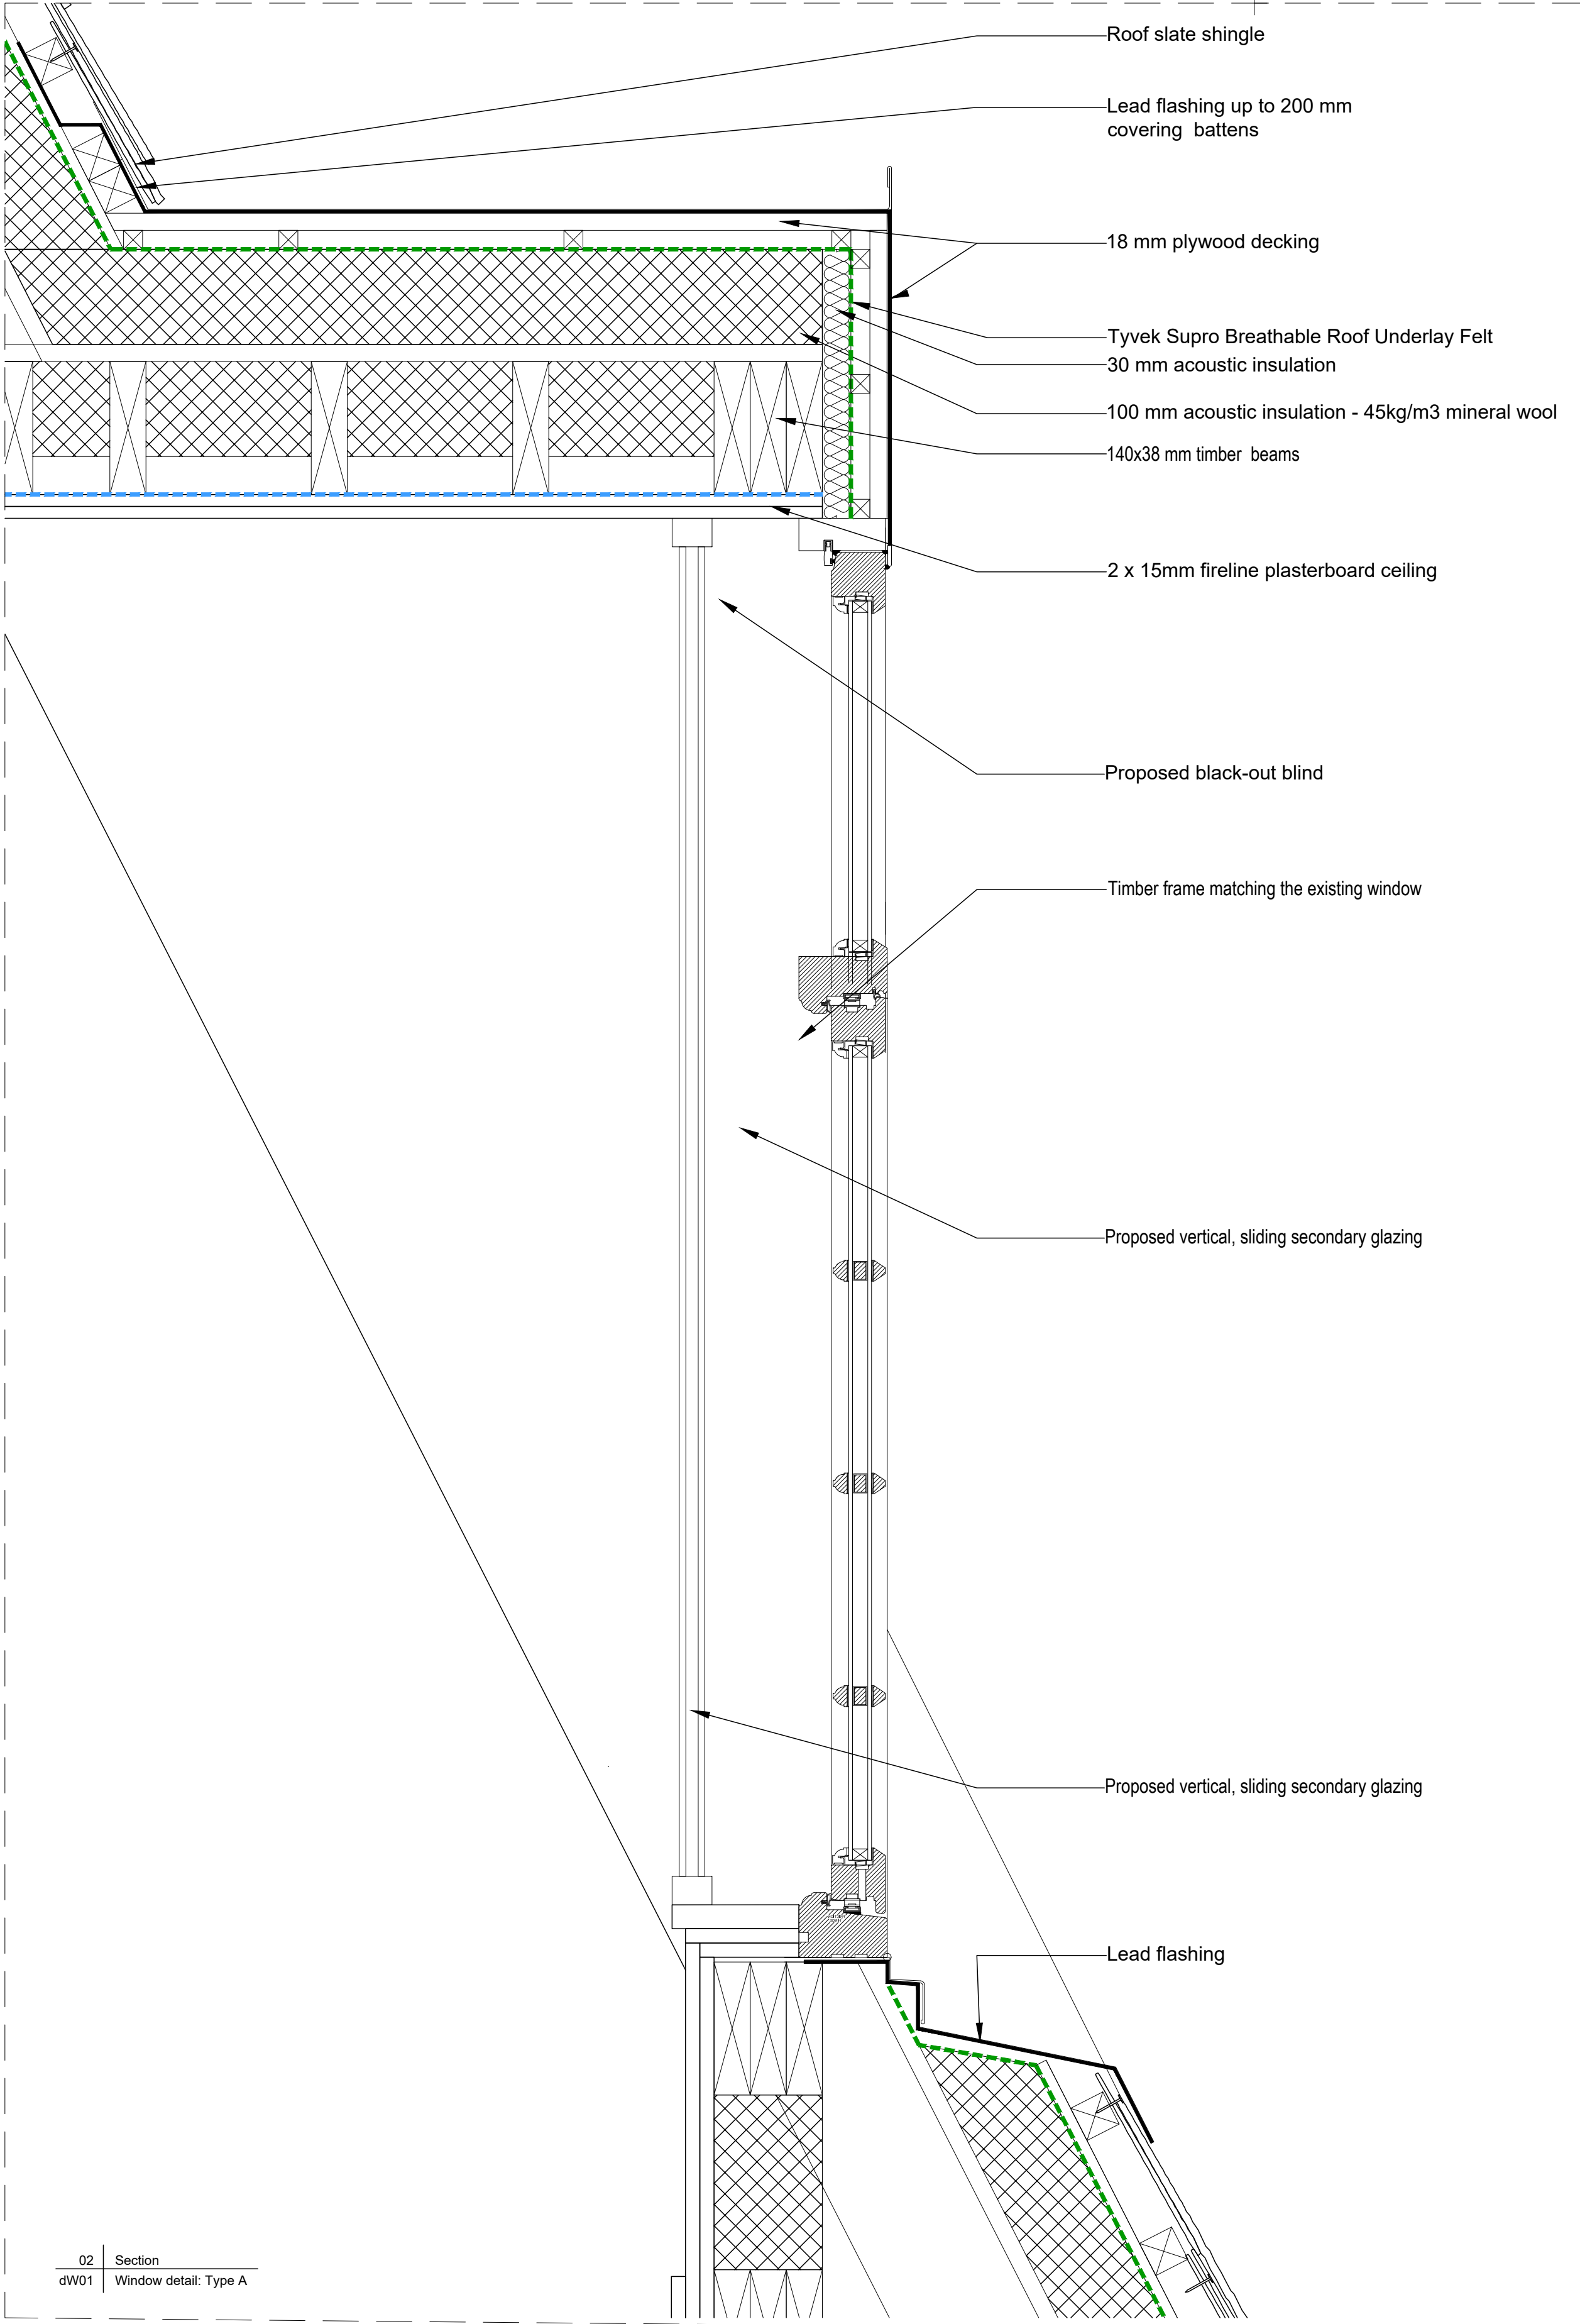

02 Section
dW01 Window detail: Type A

1:5
100mm 0 100mm 200mm 300mm 400mm 500mm

GENERAL NOTES

Do not scale from drawings.
Errors to be reported immediately to the Architect.
To be read in conjunction with all relevant Architects', Services and Structural Engineers' drawings.
All dimensions to be checked on site.



P1	11.11.19	For planning	MS	PA
Rev.	Date	Description	DB	CB

TT Architects

2 Eustace House
Old Paradise Street
London, SE11 6AN

Project
Z-WILD COURT
4 Wild Court & 75 Kingsway
London
WC2B 4AU

Client
Z Hotels

Drawing Name
Assembly detail: Dormer & Window Type A

Date
29.10.2019
Issue
Planning

Scale
1:5 @ A1
Drawn/Checked
MS/PA

Drawing No. & Revision
005-dW01-P1