


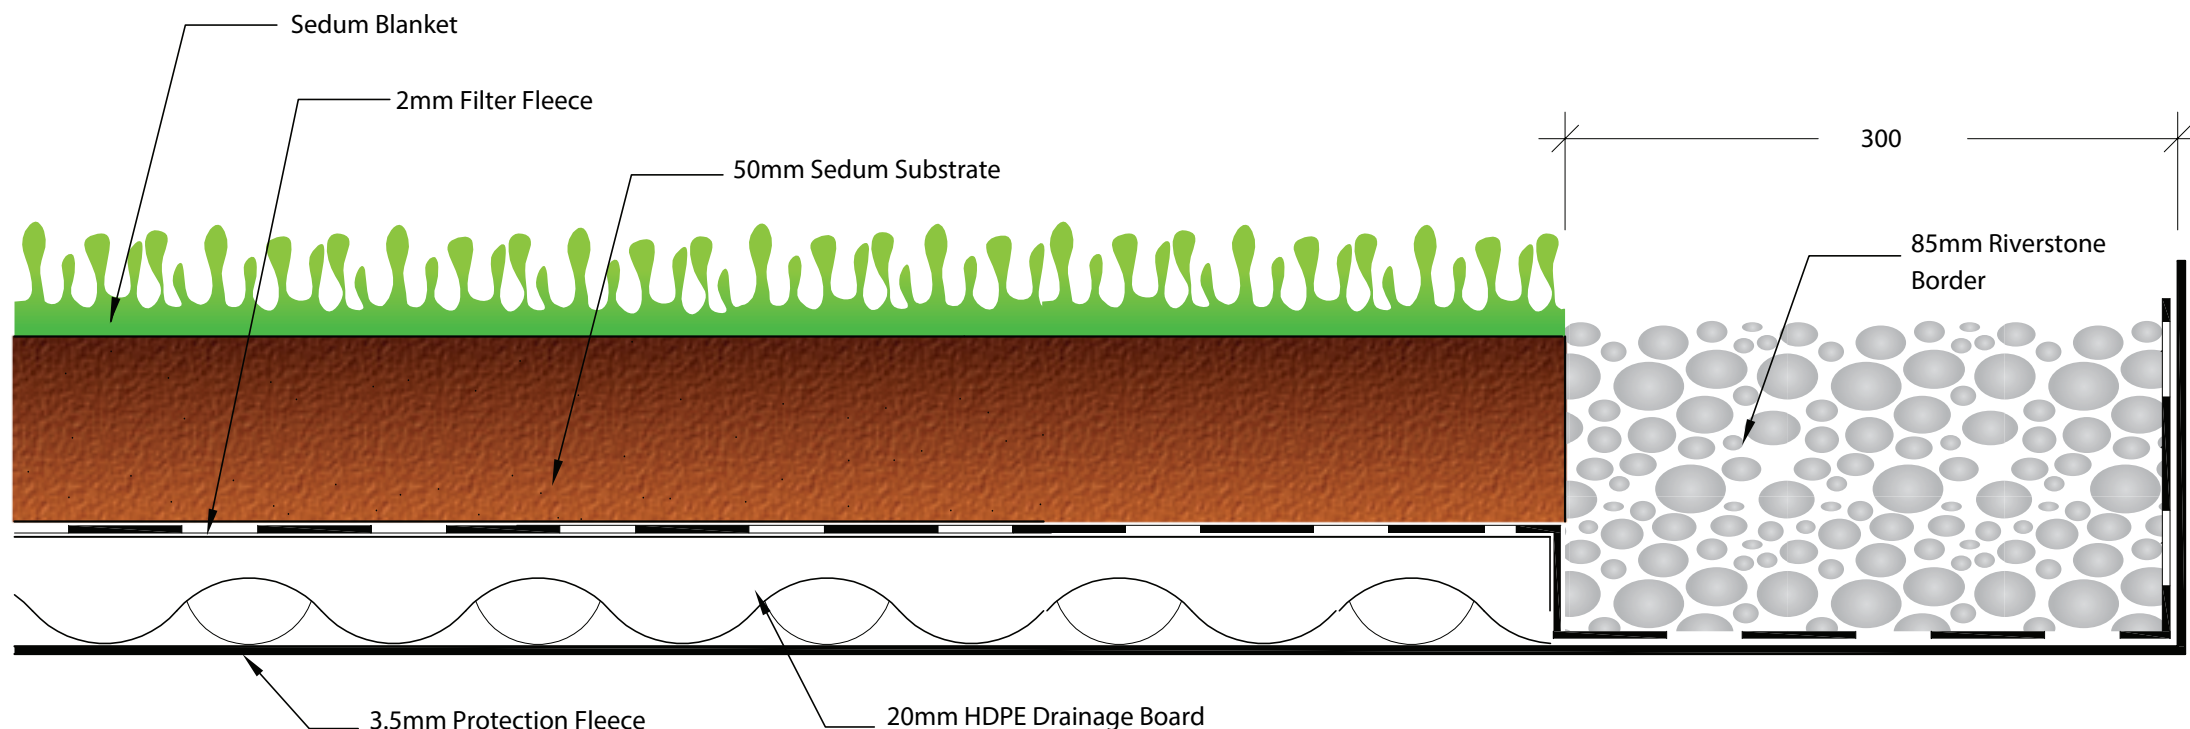

01242 620905
enquiries@sky-garden.co.uk
www.sky-garden.co.uk

7&8 Keil Close
 Broadway
 Worcestershire
 WR12 7DP

Q37 Details

- Protection Fleece
 - Material: Tensile geo-synthetic protection layer
 - Thickness: 3.5mm
- Drainage Layer
 - Material: Rigid HDPE drainage board
 - Depth: 20mm
- Filter Fleece
 - Material: 2mm non woven geotextile

- Sedum Substrate
 - Material: low nutrient, free draining root zone
 - Depth: 50mm
- Sedum Blanket
 - Planting Mix: 8-12 sedum species specifically chosen for green roof applications
 - Wet Weight 91kg m2 approx
 - Dry Weight 70kg m2 approx

System Name & No.
 Sedum Blanket System (SGS02)

Drawn by:
 CST

Scale:
 Do Not Scale

Contact:
 enquiries@sky-garden.co.uk
 01242 620905