

NOTES

Local Level Datum , arbitrary value 10.000 m , located on
top step , main entrance , No.17 Bloomsbury Square.

DRAWING REFERENCE

Ground Floor Level

Elevations A & B (without Banner) _____ 10636.01


Elevations A & B (with Banner) 10636.02



Elevation A
No.17 Bloomsbury Square

Level Datum Line 5.000m

Level Datum Line 5.000m

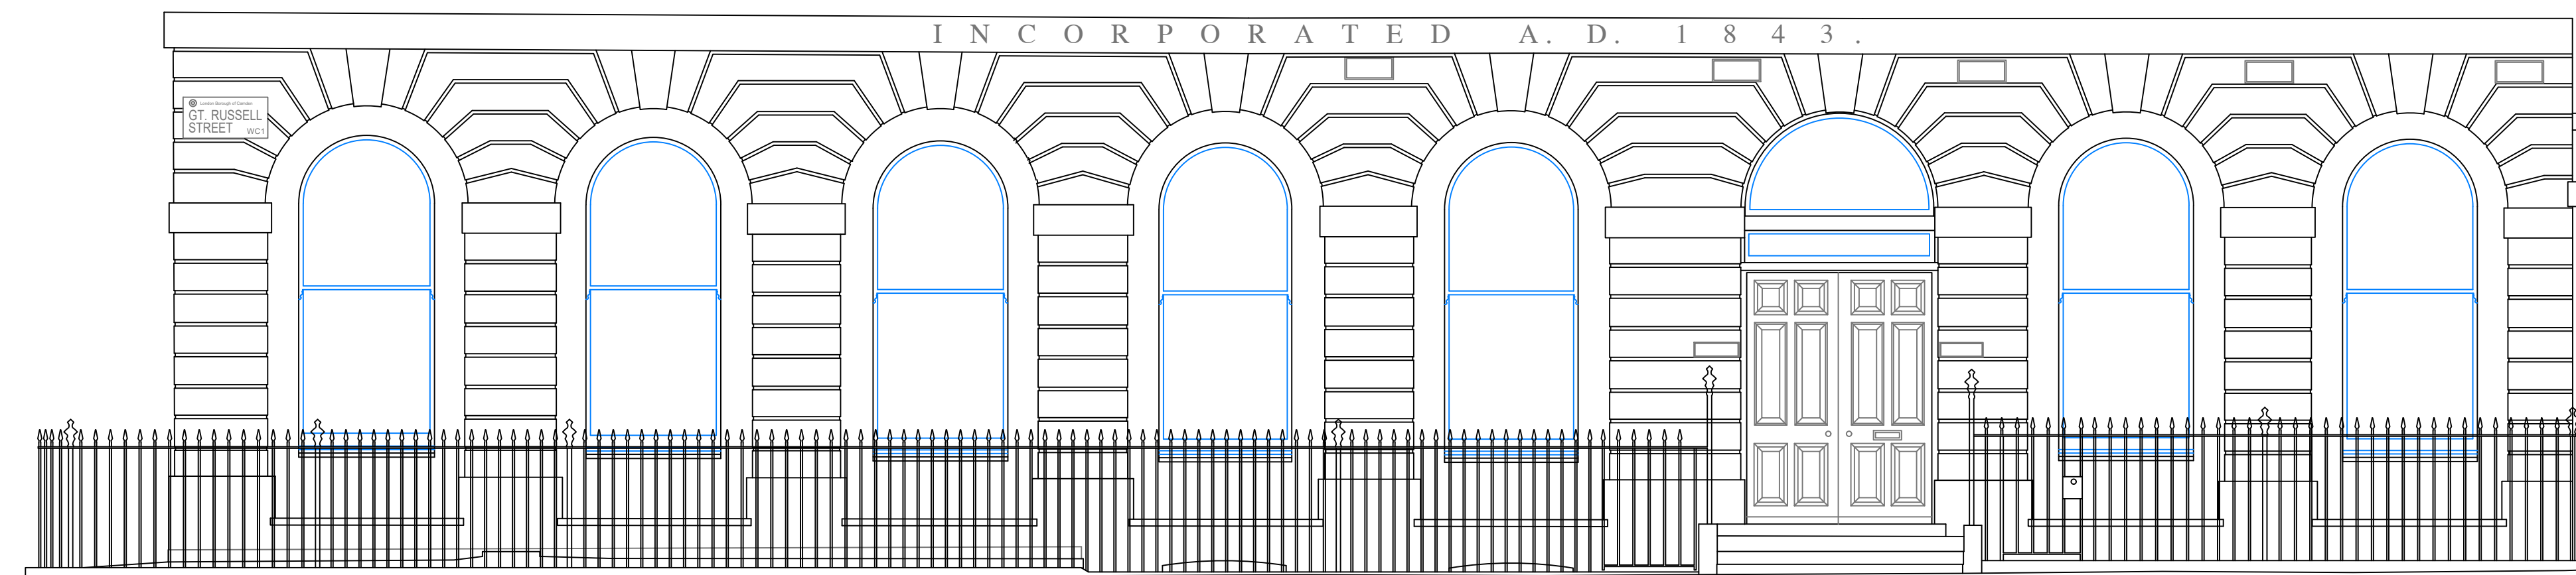

Elevation B
Nos.72-73 Gt.Russell Street

Level Datum Line 5.000m

Level Datum Line 5.000m

The Gordon Tomalin Partnership
Consultant Land Surveyors
Unit 21
Samson House
Arterial Road
Basildon SS15 6DR
Tel: 020-8503-8090

GERMAN HISTORICAL INSTITUTE
17 BLOOMSBURY SQUARE
HOLBORN WC1A 2NJ

ELEVATIONS A & B
GROUND FLOOR LEVEL
(without banner)

surveyed B.N.	drawn A.M.	checked G.A.
------------------	---------------	-----------------

Scale	1:50	Date	Nov. 2019
-------	------	------	-----------

Revisions					10636.01

Scale 1:50 @A1