

**NOTES**

Local Level Datum , arbitrary value 10.000 m , located on top step , main entrance , No.17 Bloomsbury Square.

**DRAWING REFERENCE**

Ground Floor Level


Elevations A & B (without Banner) 10636.01  
Elevations A & B (with Banner) 10636.02



Elevation A  
No.17 Bloomsbury Square

Level Datum Line 5.000m


Level Datum Line 5.000m

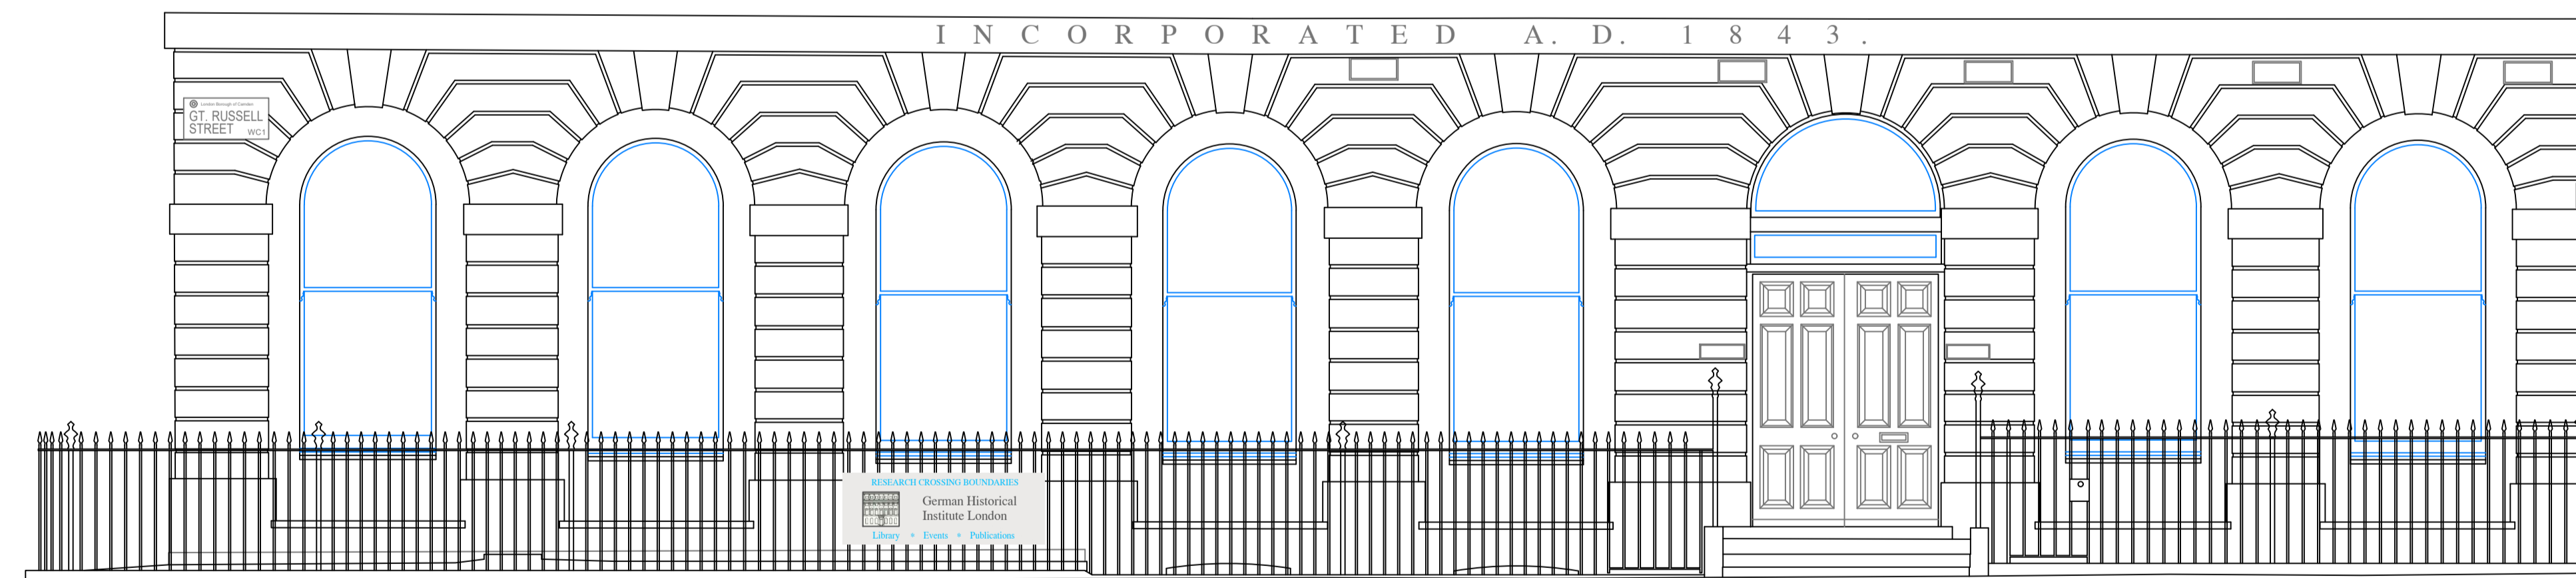

Elevation B  
Nos.72-73 Gt.Russell Street

Level Datum Line 5.000m

Level Datum Line 5.000m

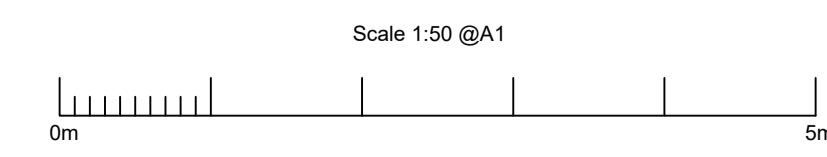

The Gordon Tomalin Partnership  
Consultant Land Surveyors  
Unit 21  
Samson House  
Arterial Road  
Basildon SS15 6DR  
Tel: 020-8503-8090

GERMAN HISTORICAL INSTITUTE  
17 BLOOMSBURY SQUARE  
HOLBORN WC1A 2NJ

ELEVATIONS A & B  
GROUND FLOOR LEVEL  
(with banner)

surveyed B.N.	drawn A.M.	checked G.A.
------------------	---------------	-----------------

Scale	1:50	Date	Nov. 2019
-------	------	------	-----------

Revisions				
				10636.02