


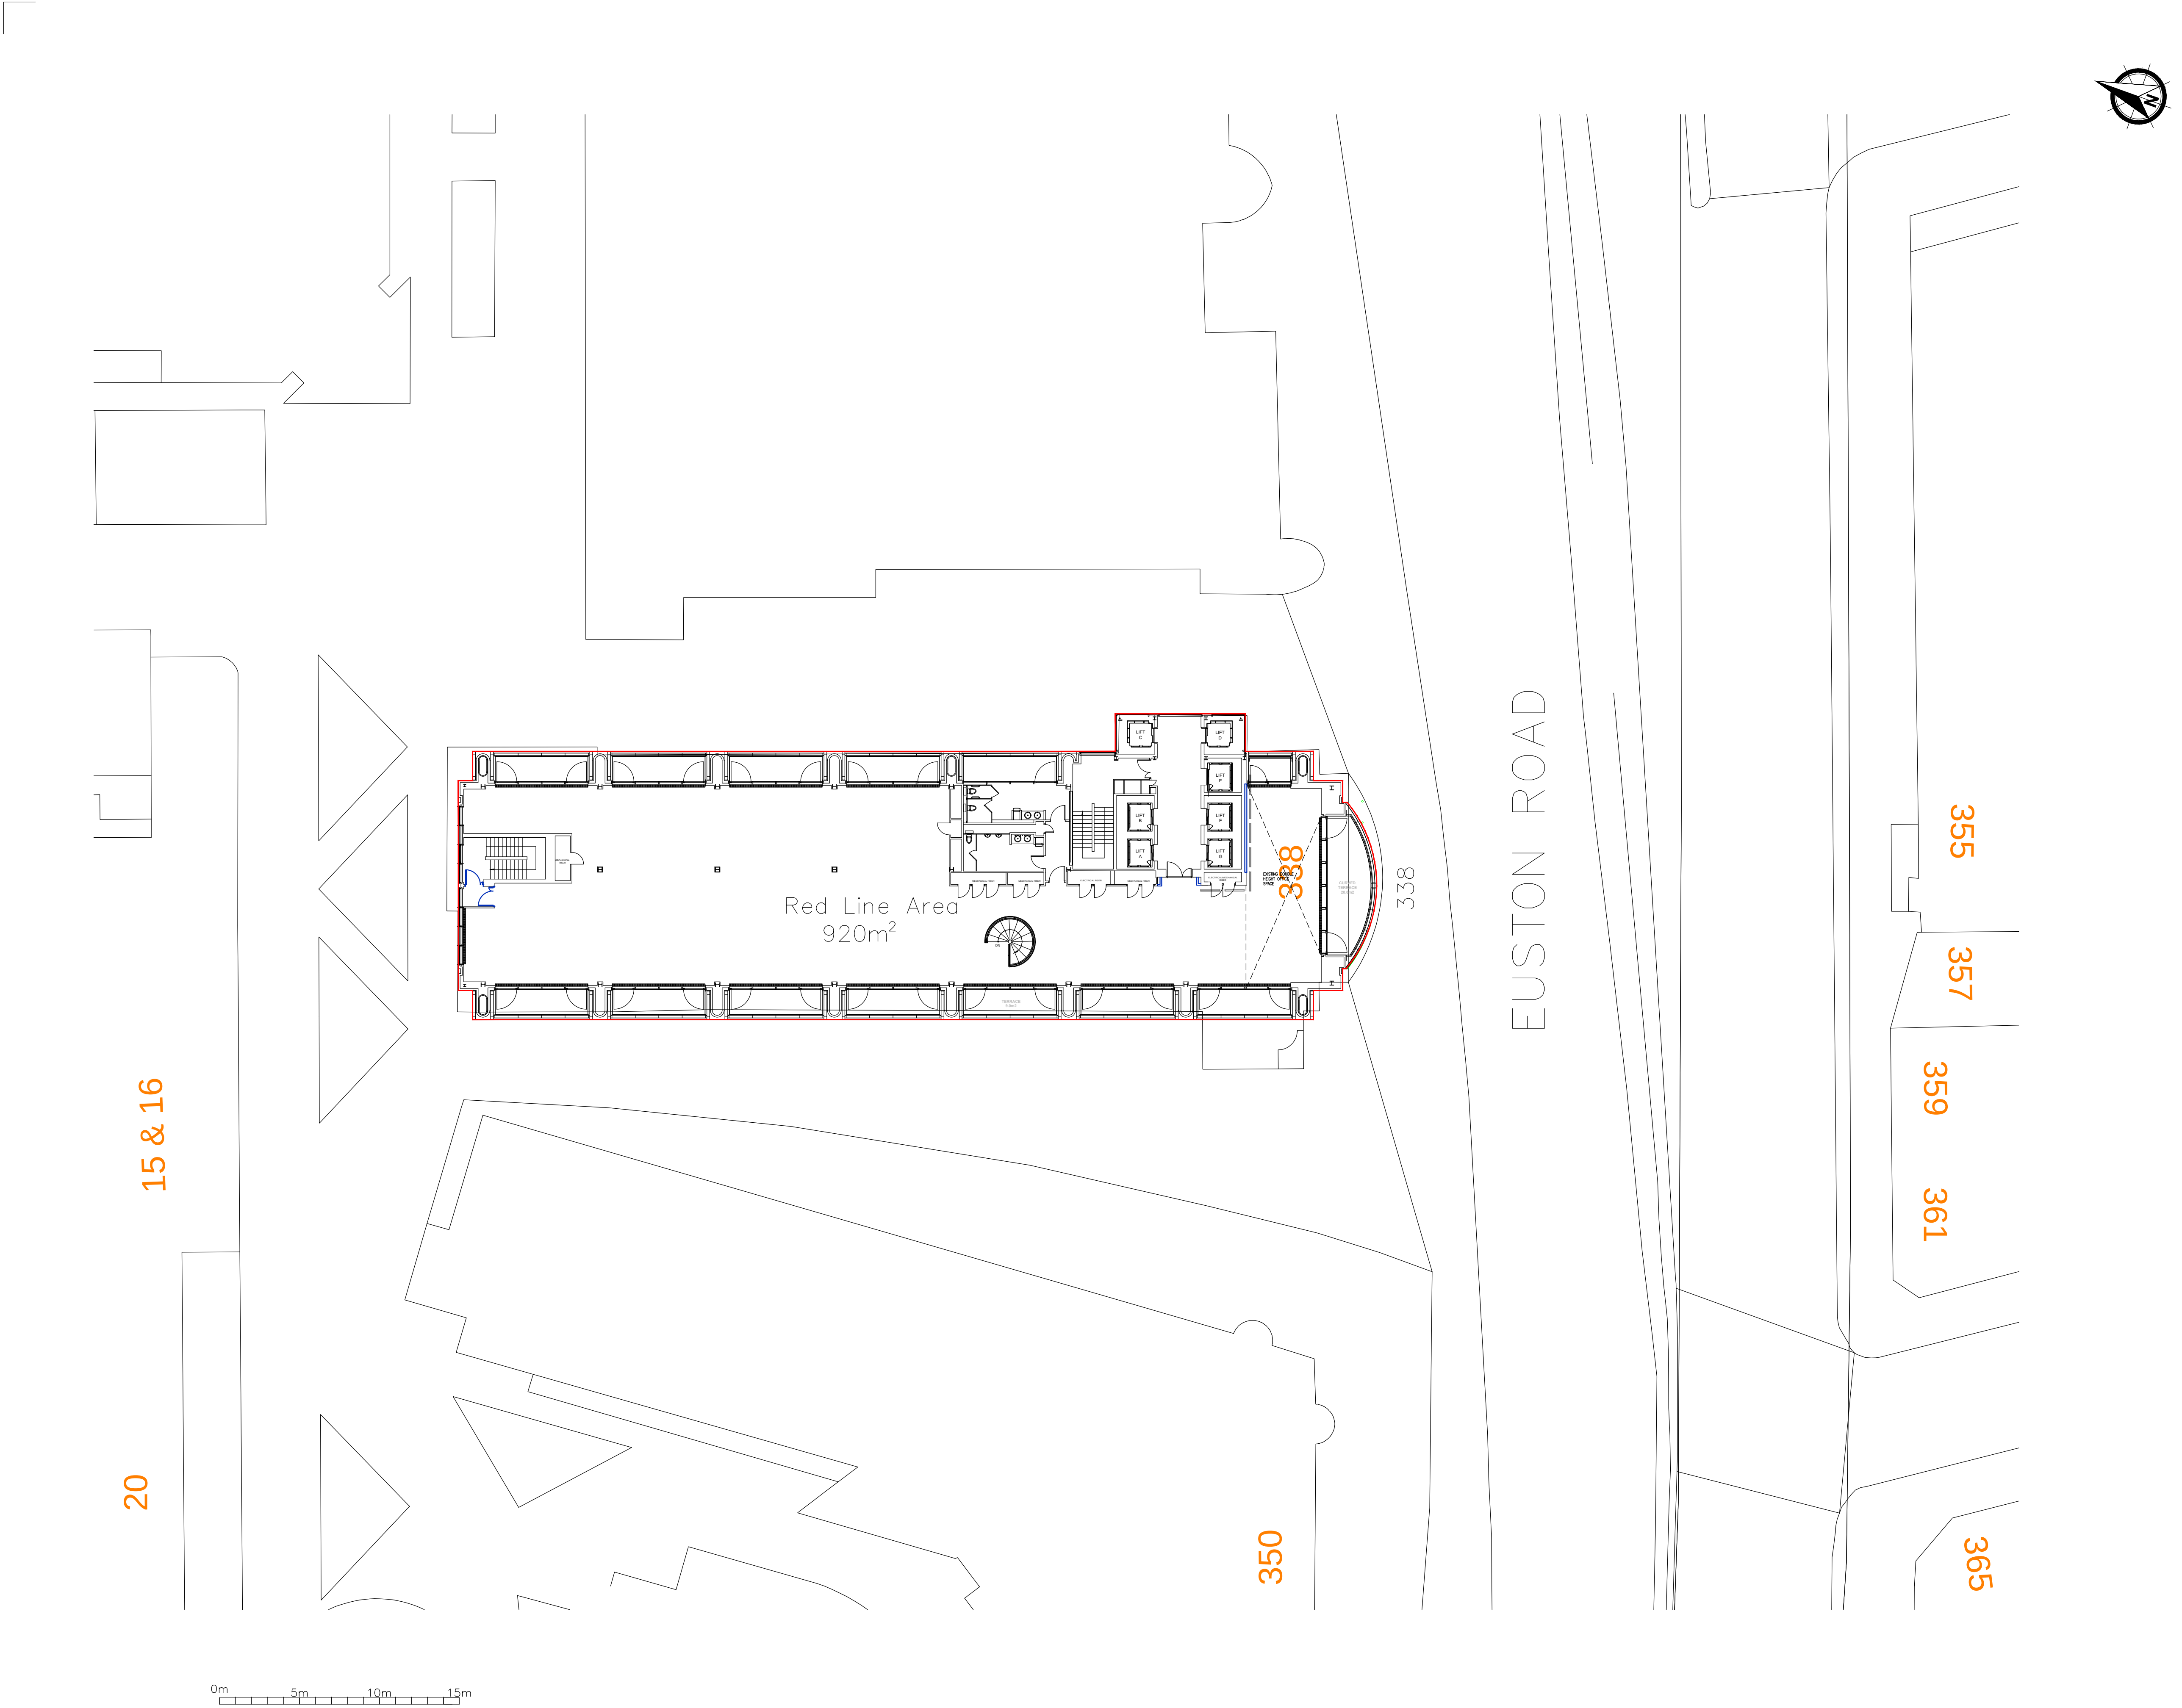

NOTES: DO NOT SCALE FROM THIS DRAWING.

- THIS DRAWING REQUIRES:
- CLIENT APPROVAL
 - LANDLORD APPROVAL
 - BUILDING CONTROL APPROVAL
 - FIRE OFFICER APPROVAL

REV	BY	DATE	DESCRIPTION
A	PS	05.11.19	PLANNING ISSUE

MODUS:

Gordon House
Greencoat Place
London SW1P 1PH

T: +44 20 7828 9009
info@modusgroup.com
www.modusgroup.com

CLIENT:

BRITISH LAND
FITTED OFFICE

SITE ADDRESS:

338 EUSTON ROAD

DRAWING TITLE:

BLOCK PLAN

SCALE: 1:200@A1
DRAWN BY: PRABINA SHRESTHA
DATE: 05.11.2019

JOB No.	TYPE	SERIES	FLOOR	REV.
1941W	LO	-	-	A

PLANNING

SIGNED BY CLIENT..... DATE.....