


Side Section A-A

Support post positioned atop existing dwarf wall

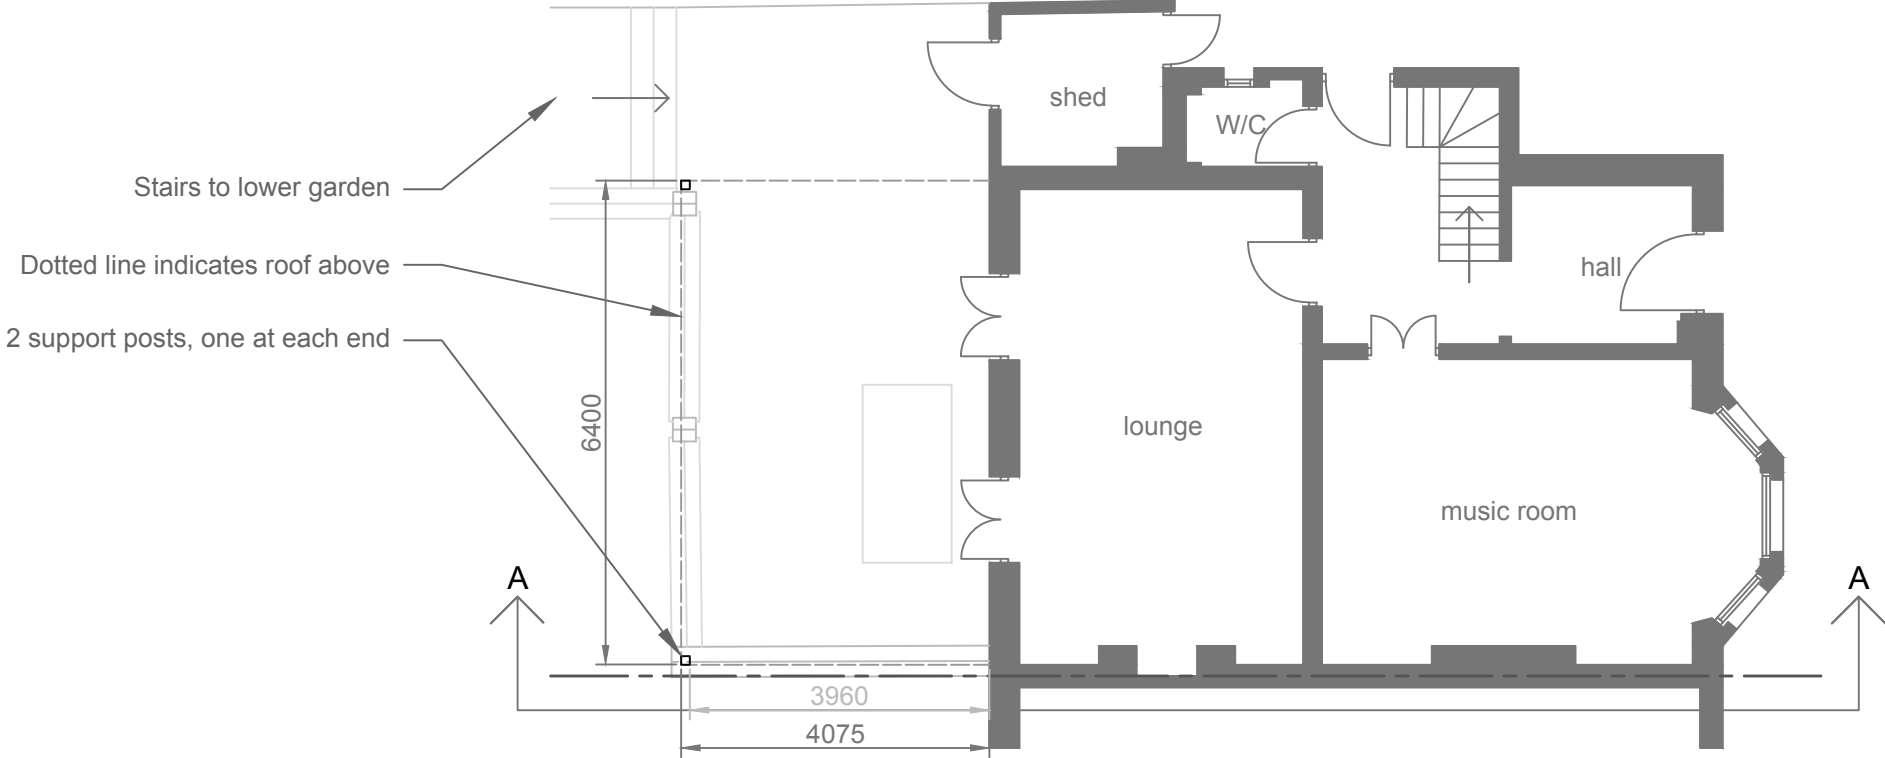

Floor Plan

Glass Canopy with clear laminated glass and aluminium powder coated posts and profiles in WT 029/71289 metallic 'Anthracite Grey'

