
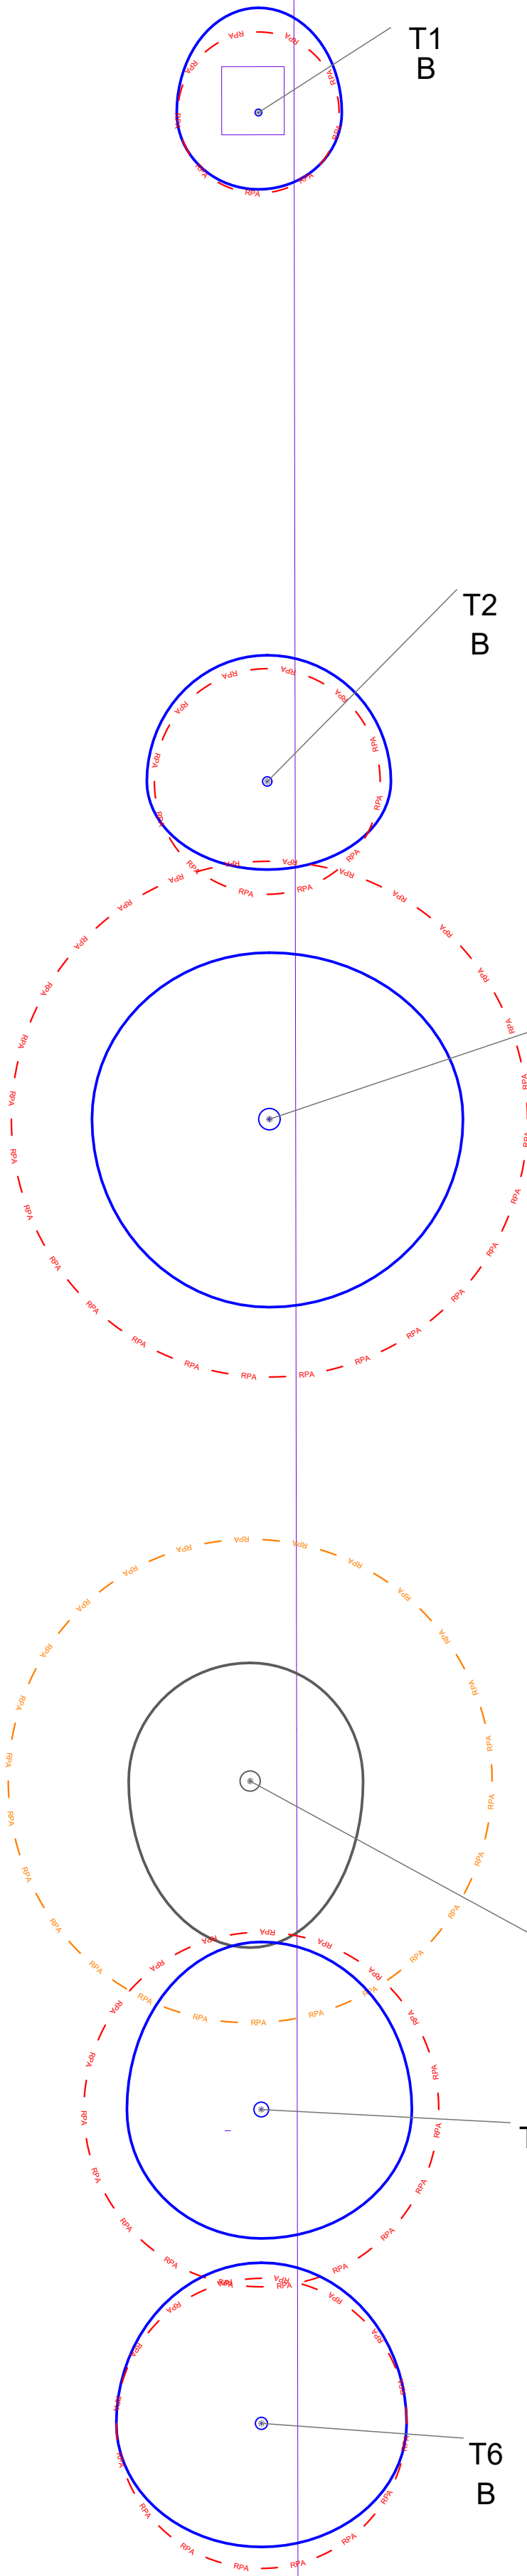


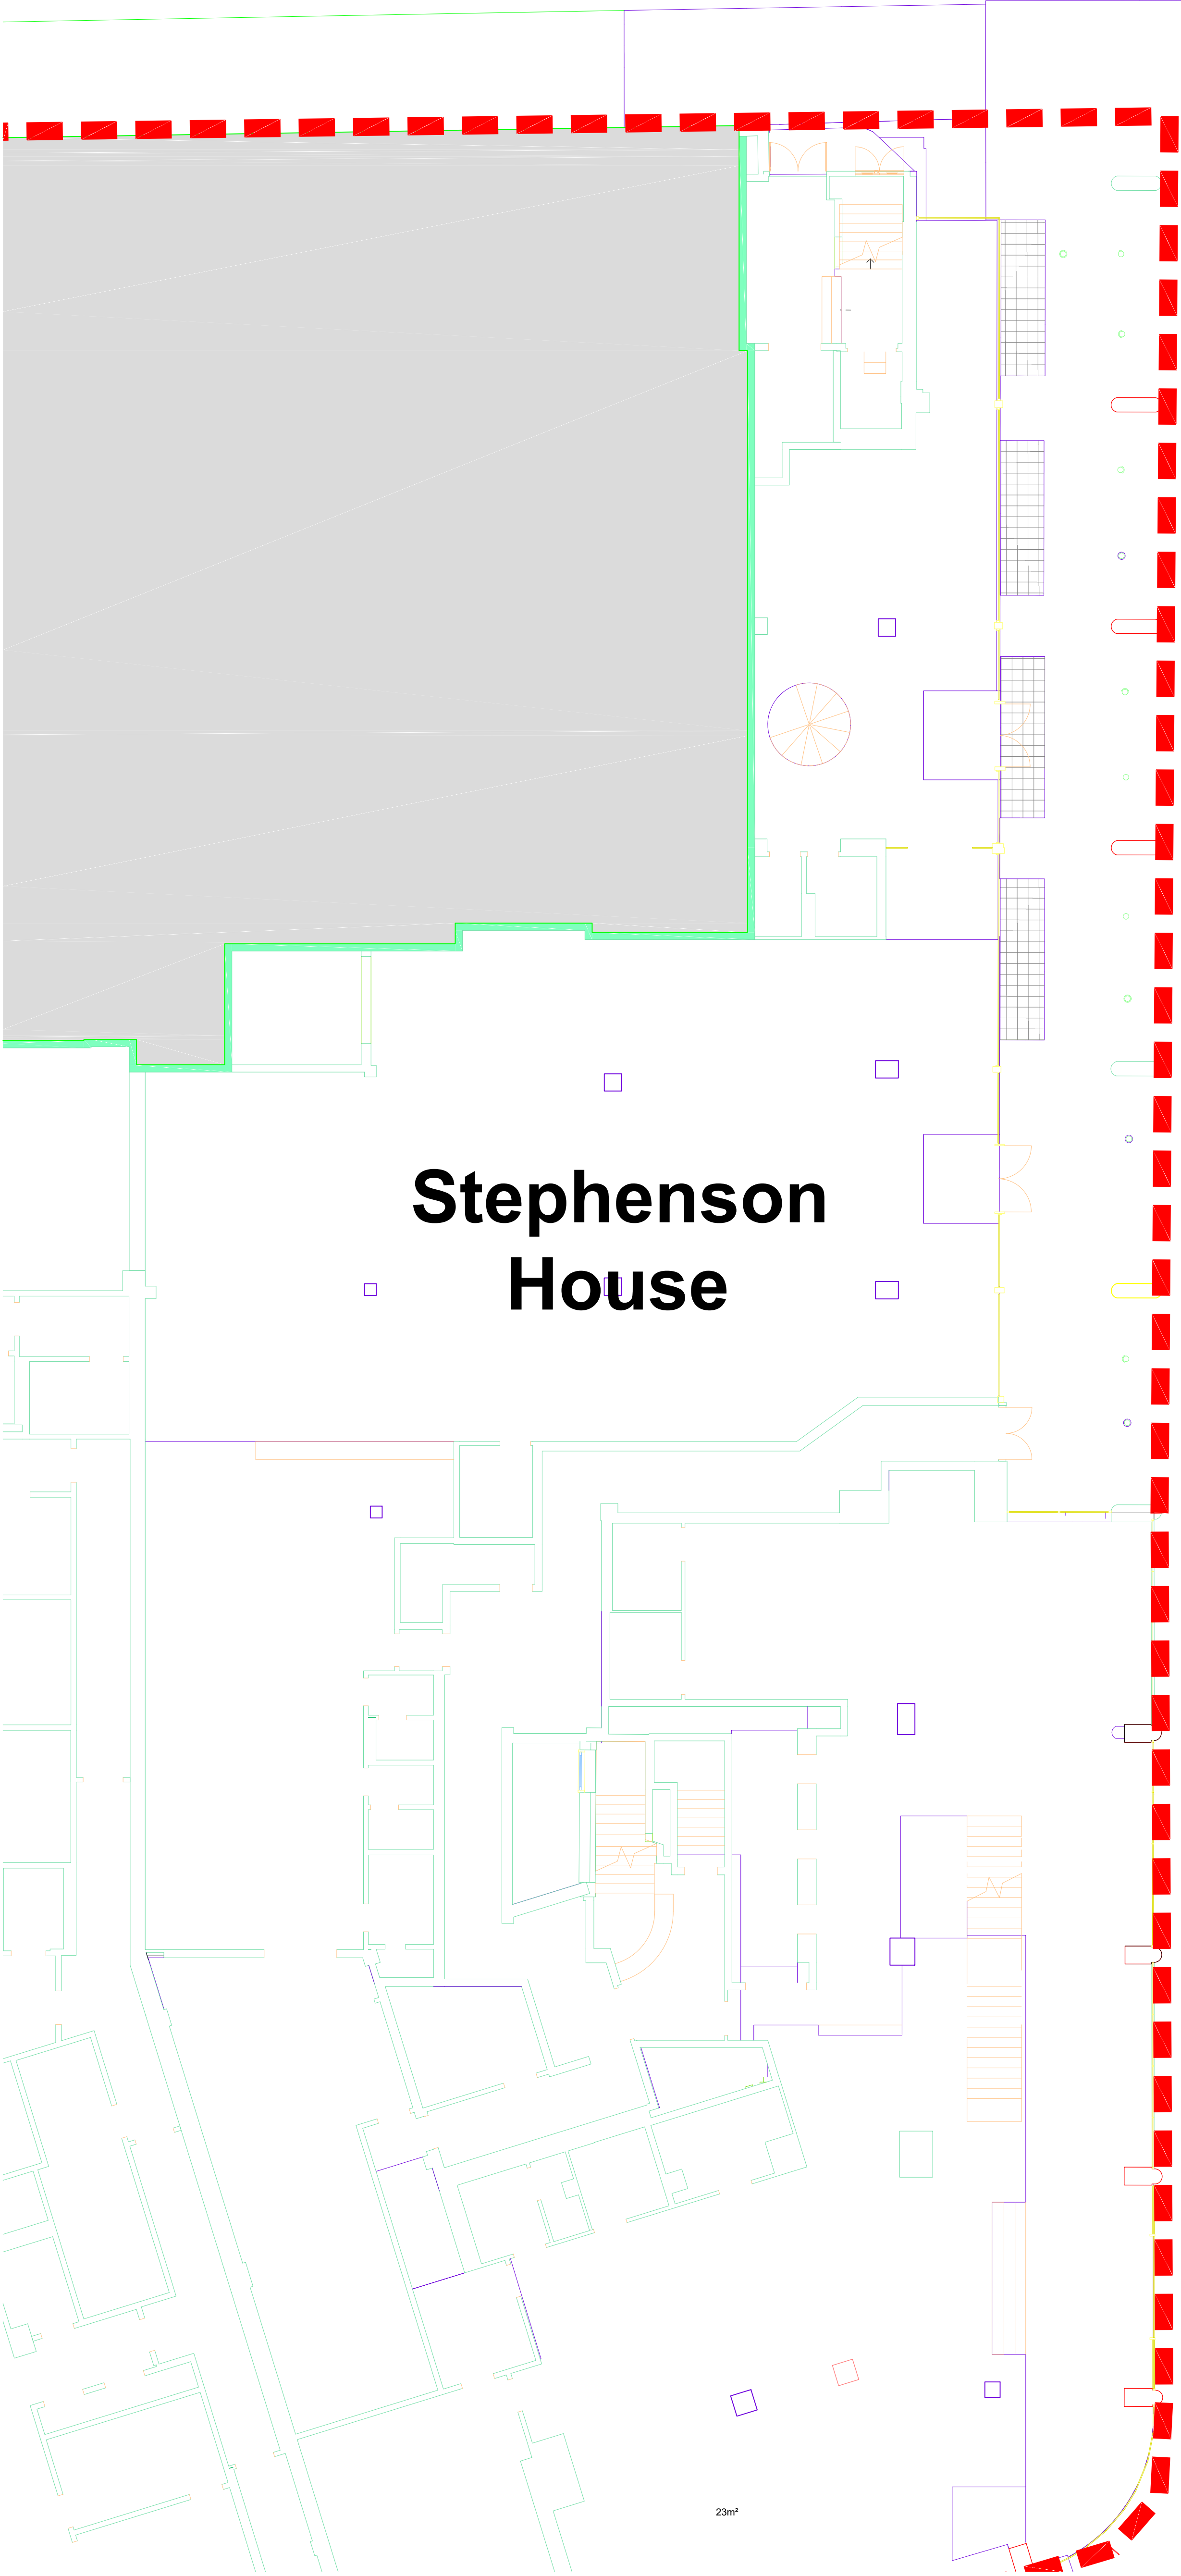

Hampstead Road

Crown Spread

Root Protection Area

Category 'A'

Category 'B'

Category 'C'

Category 'F'

54321051015m

49 Liphook Road, Whitehill, Bordon, GU35 9DA
01420 488342 | info@martindobson.org.uk

Tree constraints plan

SCALE :
1 : 100 @ A1

DATE :
10/09/2019

MAP FILENAME :
Stephenson House - TCP

Map data shown may contain Ordnance Survey © products supplied by
Pear Technology Services Ltd, Email: info@peartechology.co.uk
© Crown Copyright and database rights from date shown above
Ordnance Survey © licence number 100023148

N