



ELEVATION TO HIGHGATE HIGH STREET

ELEVATION TO HIGHGATE HIGH STREET

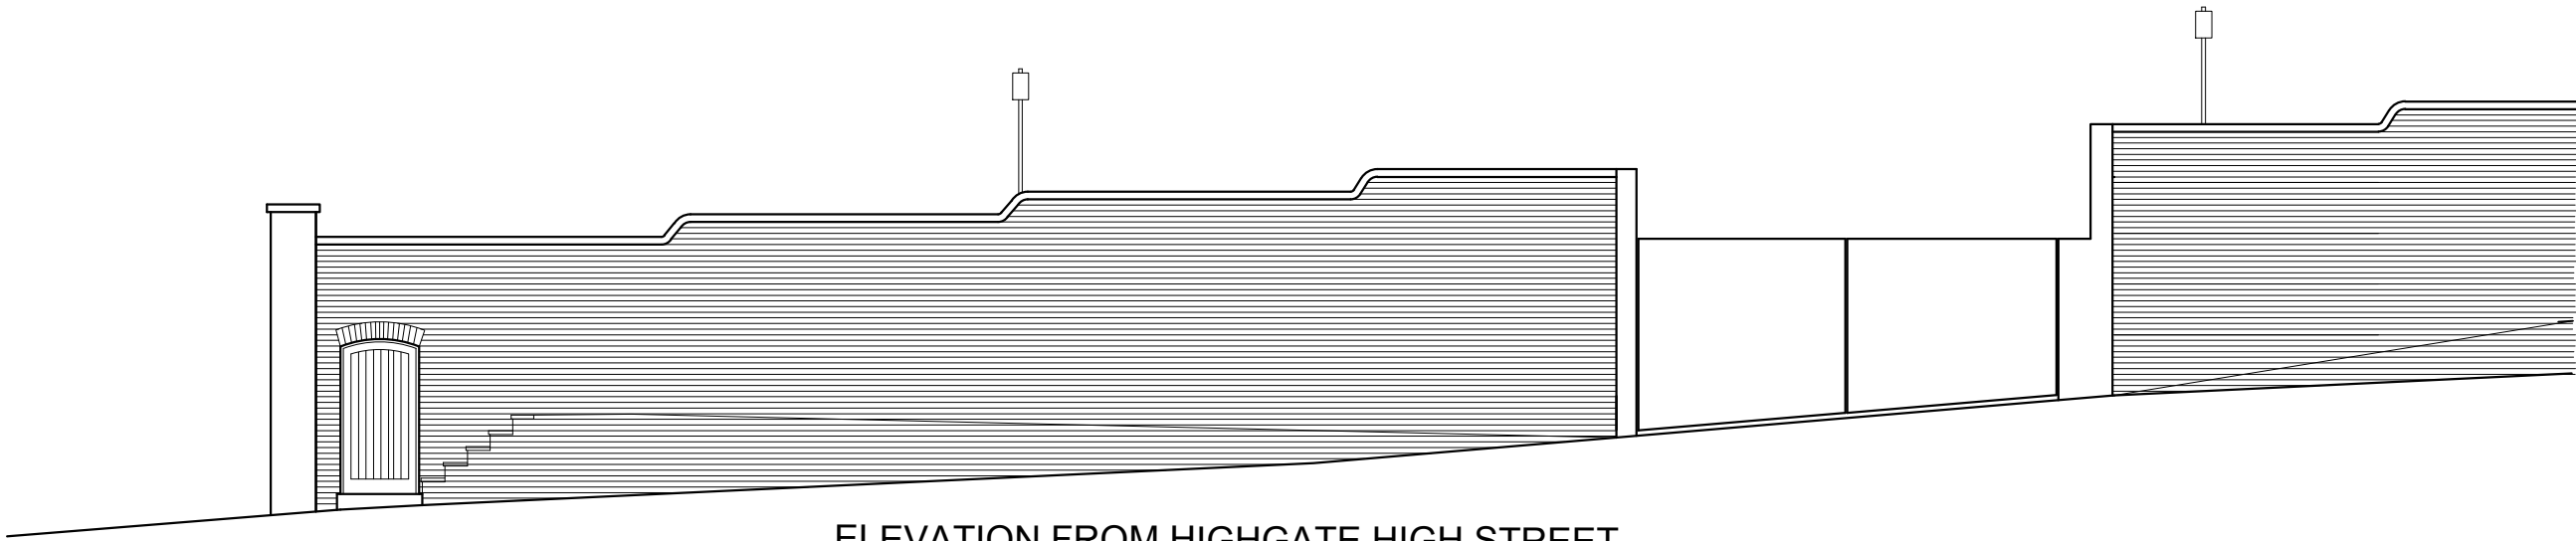

ELEVATION FROM HIGHGATE HIGH STREET

ELEVATION FROM HIGHGATE HIGH STREET

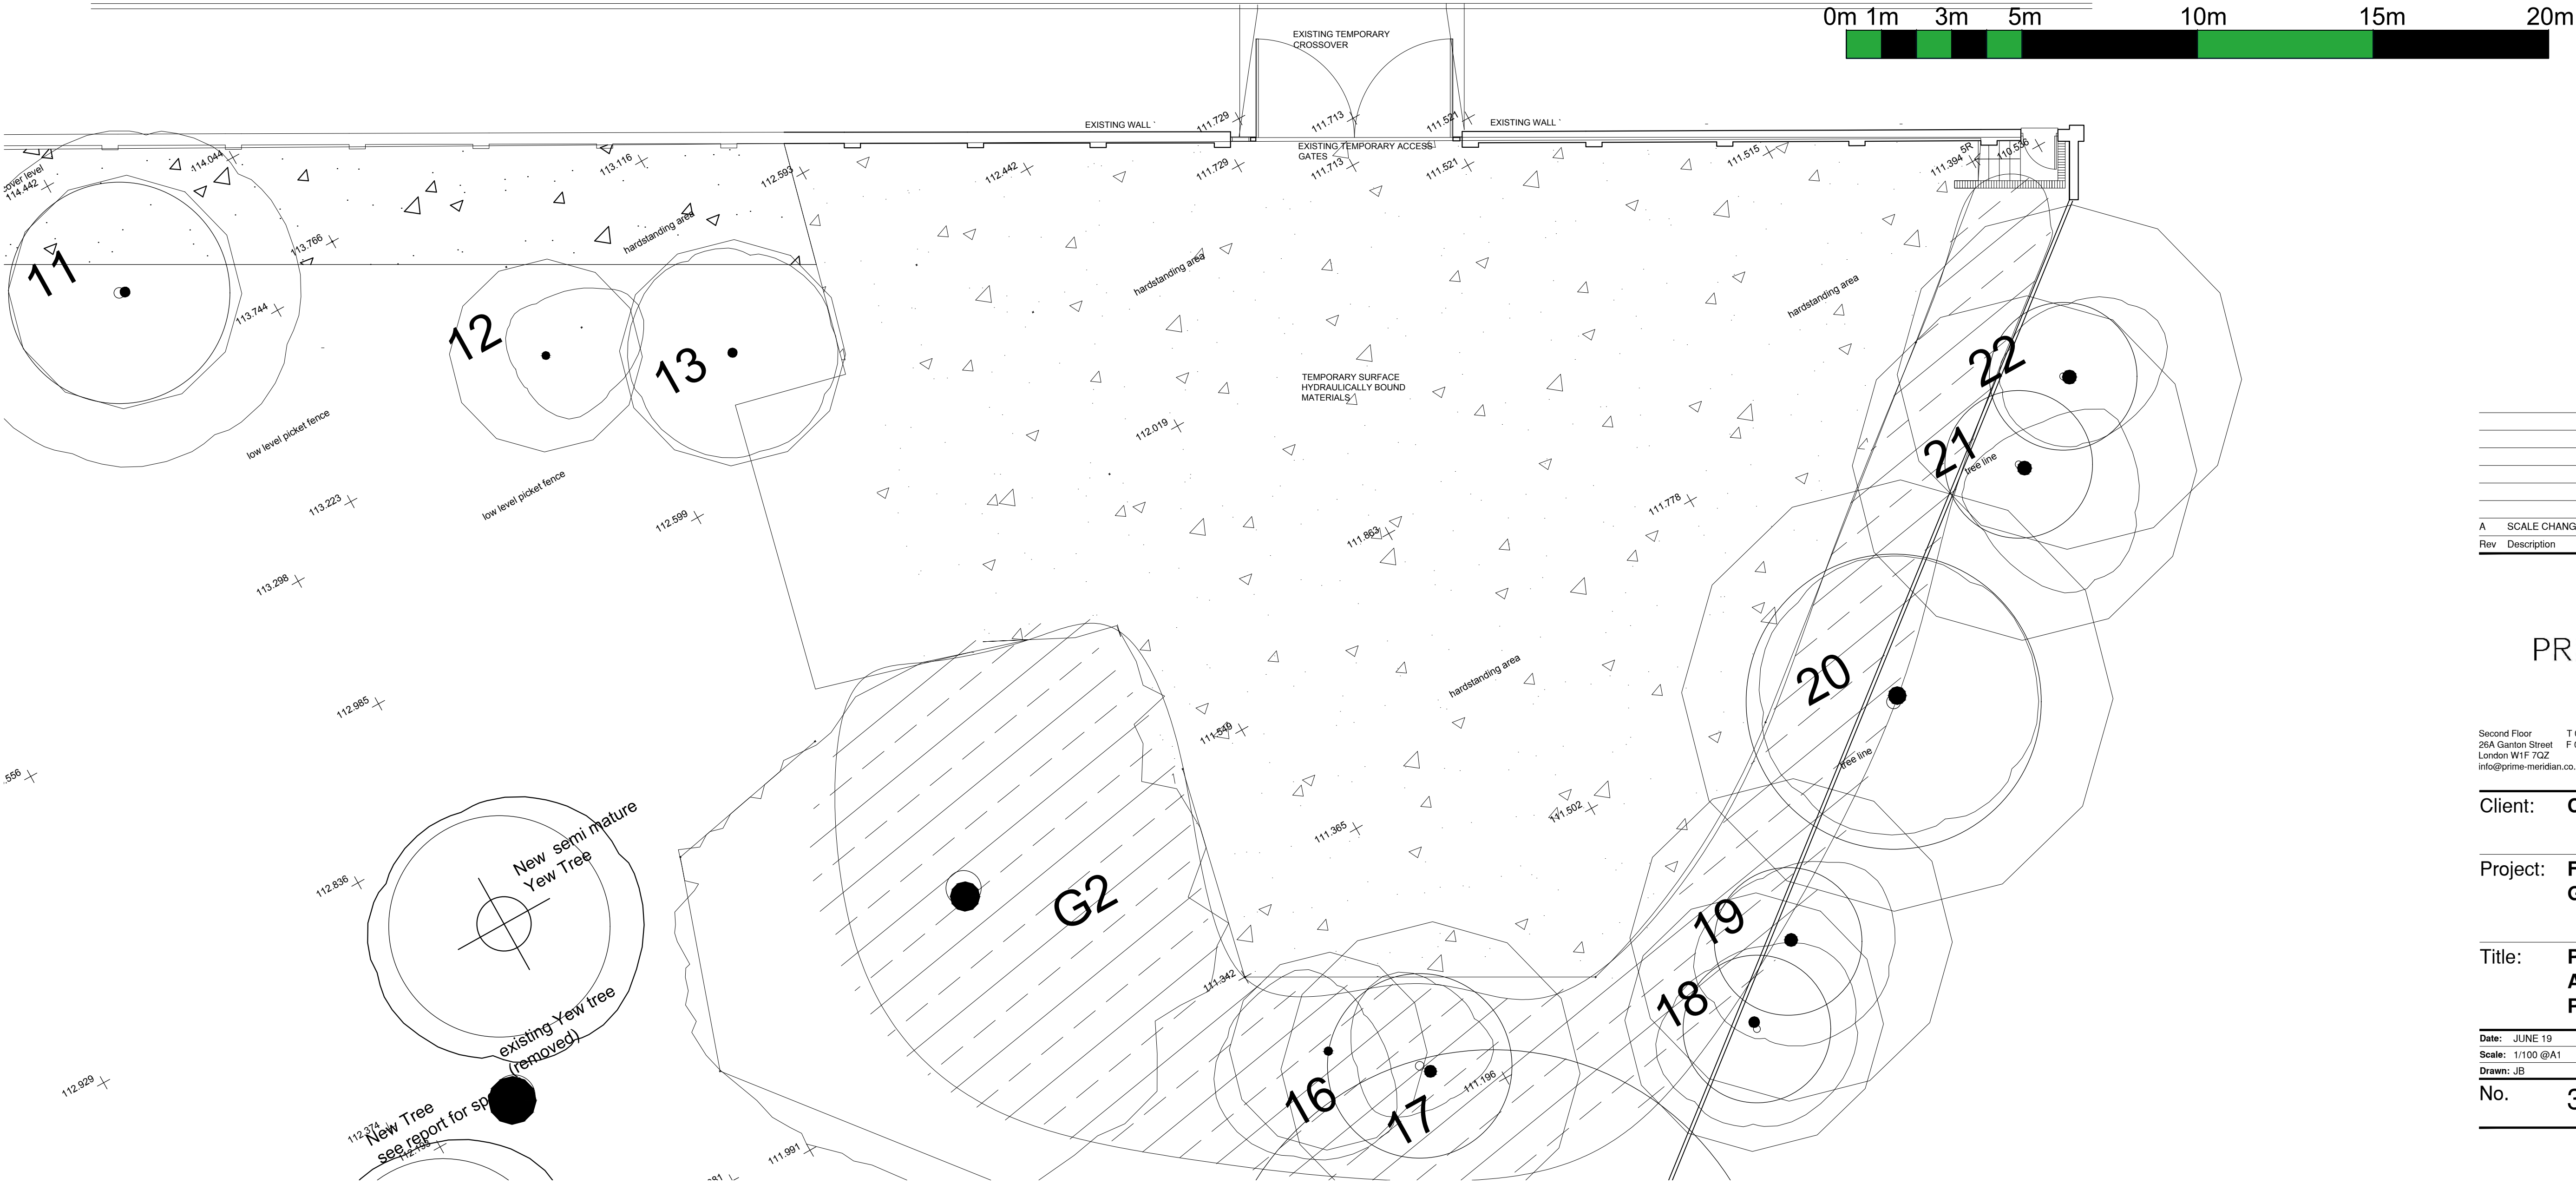

A			SCALE CHANGED TO 1:100	25/10/2018
Rev	Description		Date	Initial



Second Floor
26A Ganton Street
London W1F 7QZ
info@prime-meridian.co.uk

T 020 7494 3522
F 020 7494 3533

The Priory, Draycott Rd
Shepton Mallet
Somerset BA4 5HS
www.prim-meridian.co.uk

T 01749 34 66 99
F 01749 34 66 77

Client: CHANNING SCHOOL

Project: FAIRSEAT ACCESS GATES

Title: PROPOSED PERMANENT ACCESS GATES - EXISTING PLAN & ELEVATIONS

Date: JUNE 19
Scale: 1/100 @A1
Drawn: JB