



WB1.02
Window Detail
1:10 @ A1, 1:20 @ A3

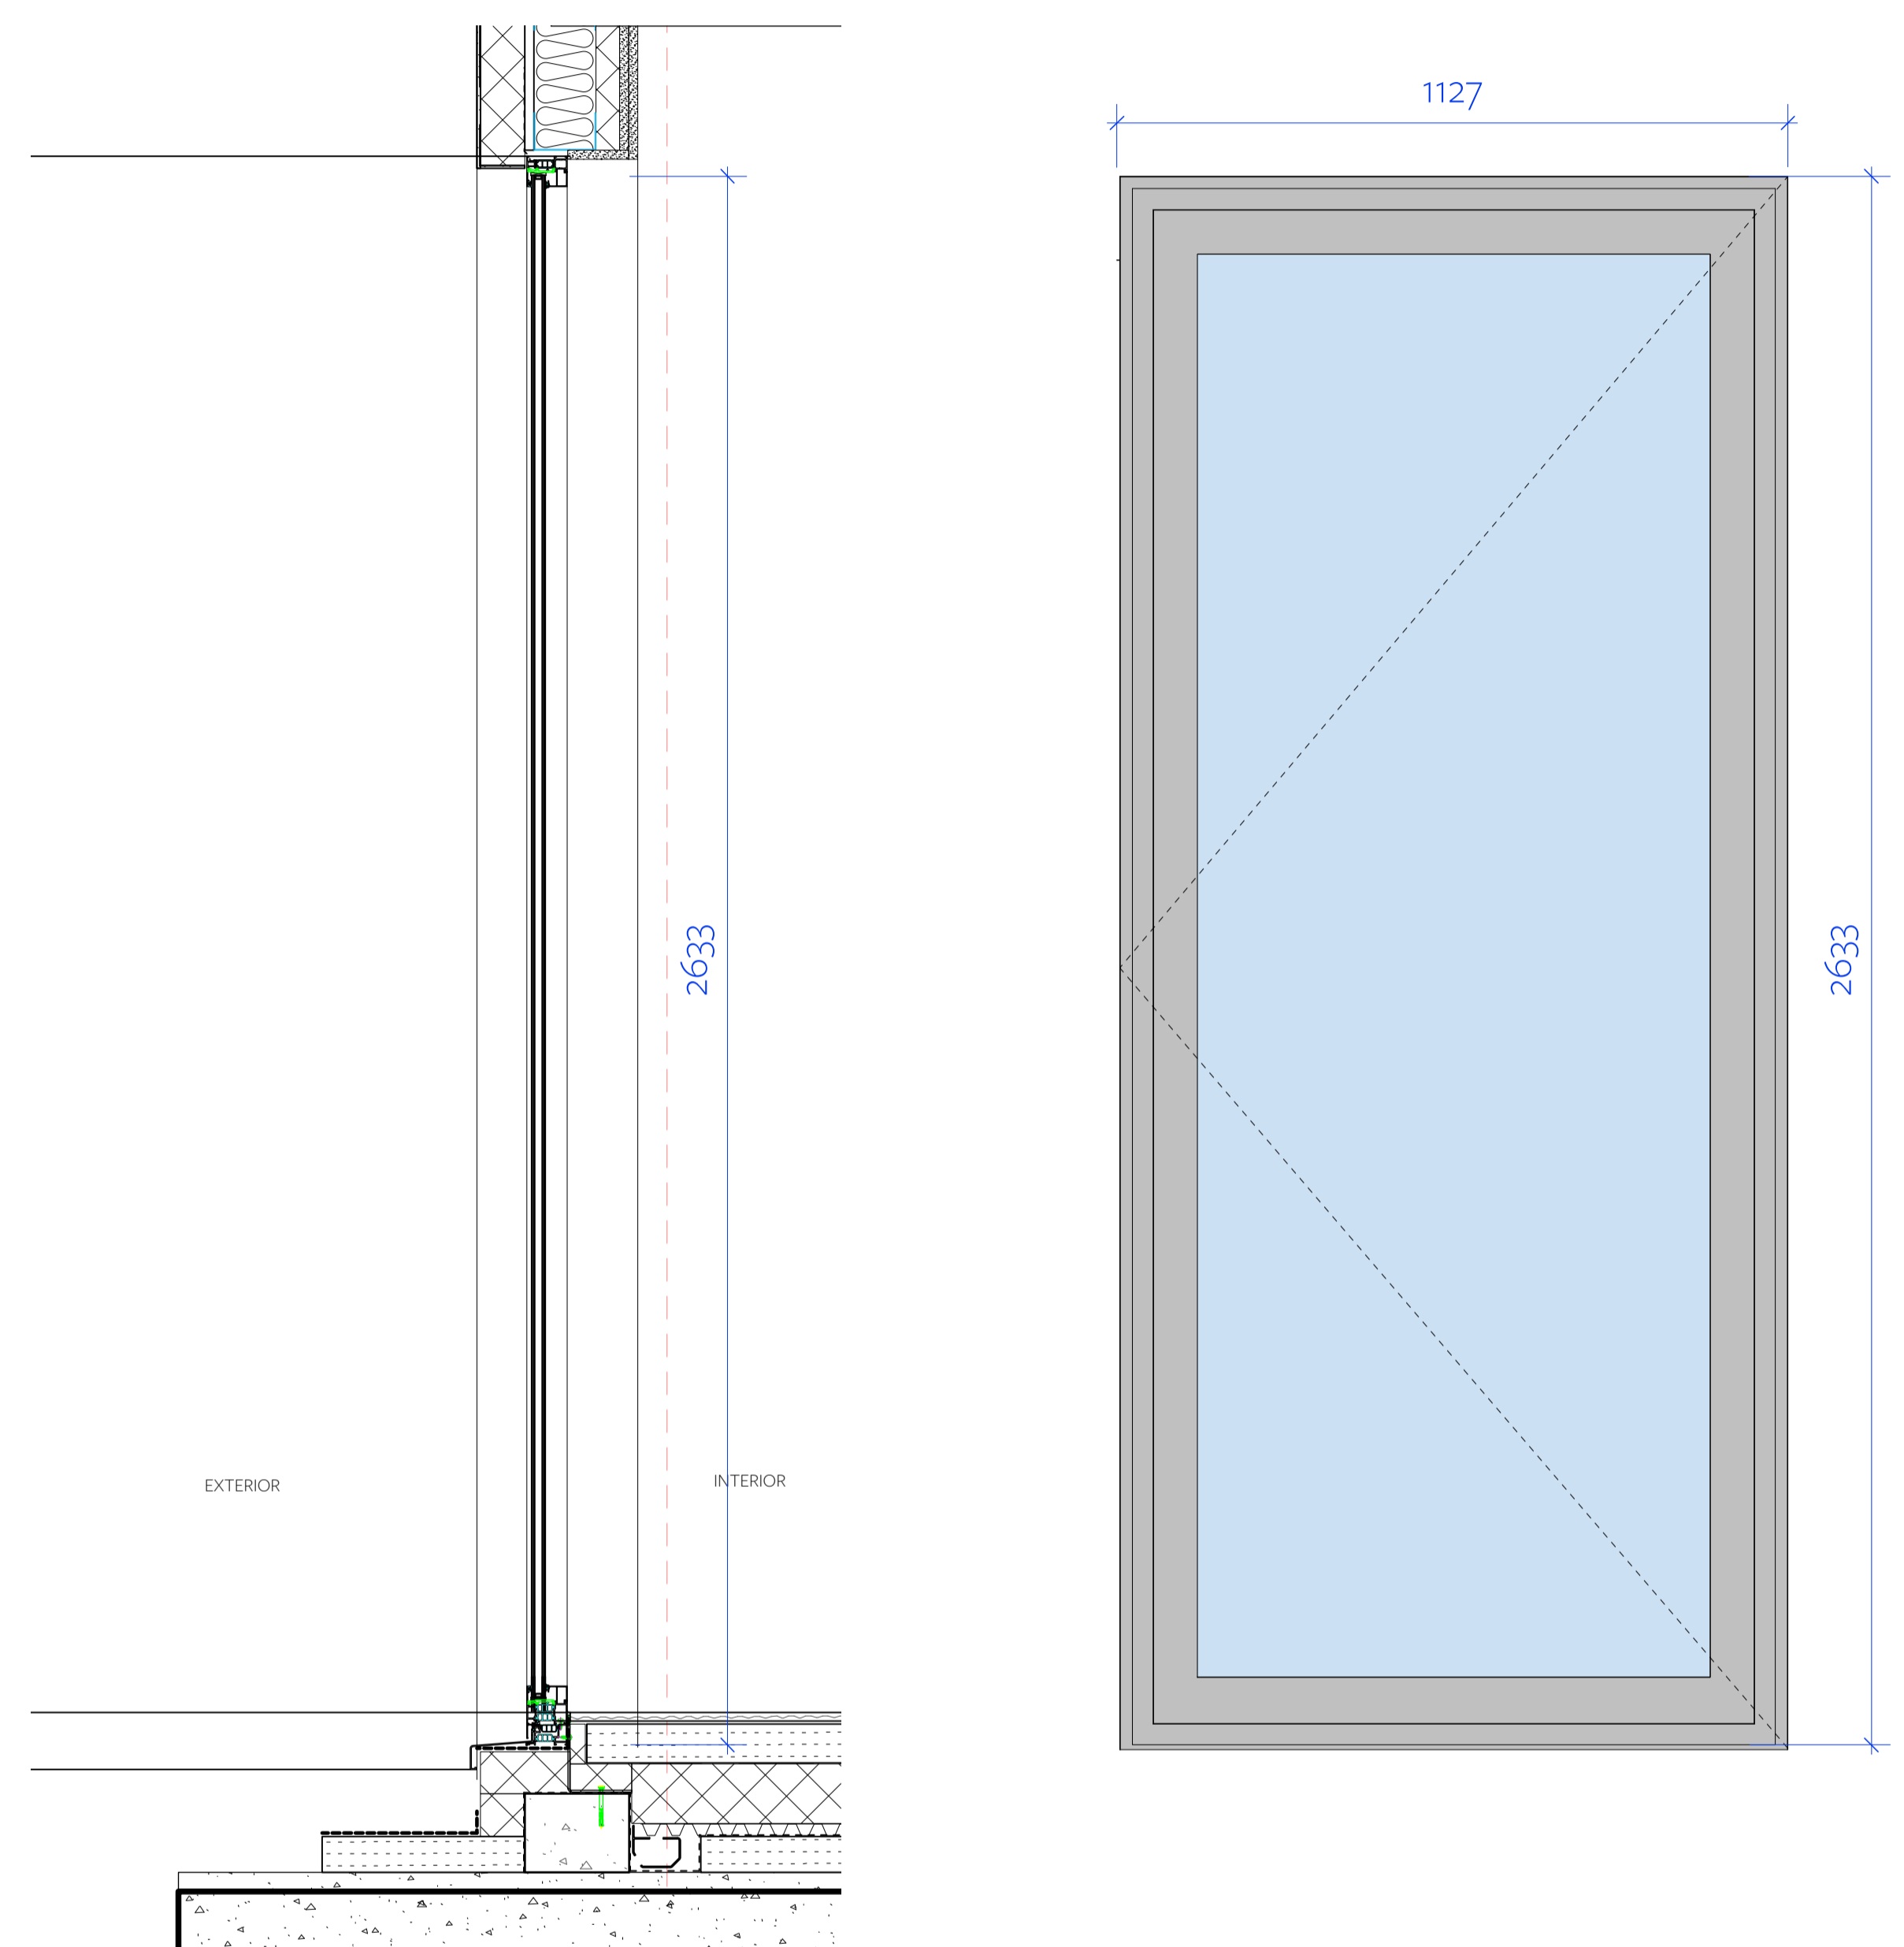


Section

Elevation

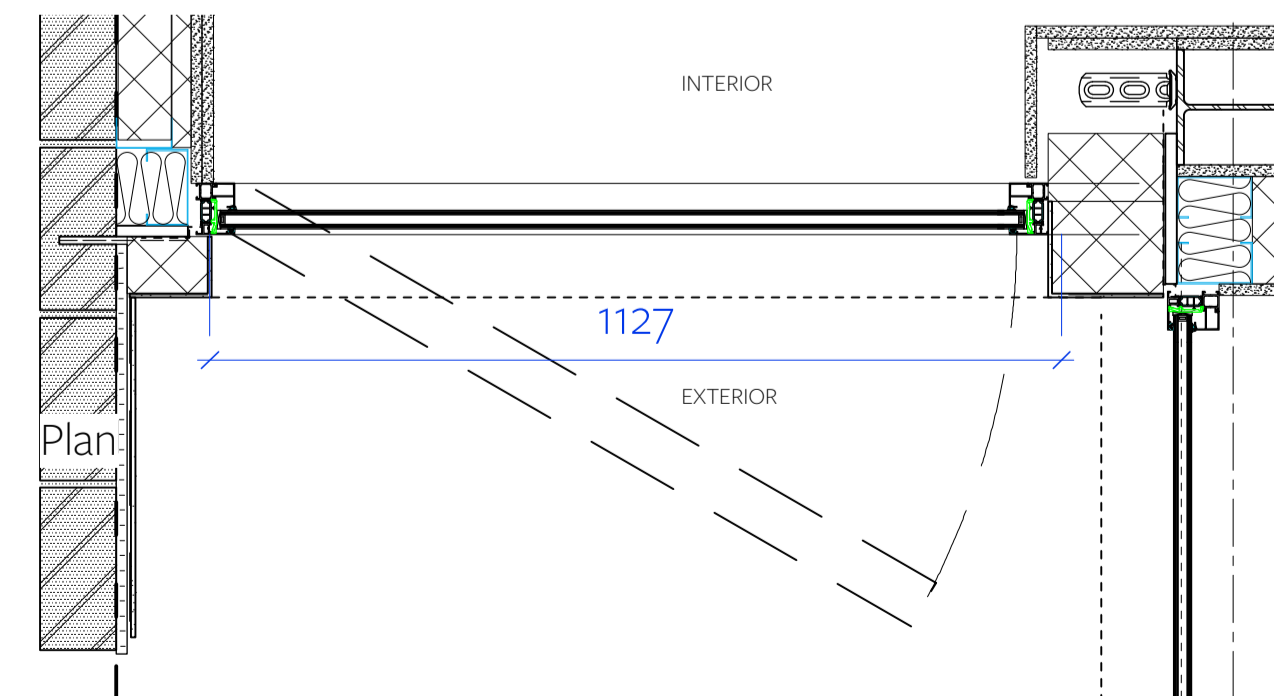


Plan

WB1.01a
Fire-resistant
Window Detail
1:10 @ A1, 1:20 @ A3

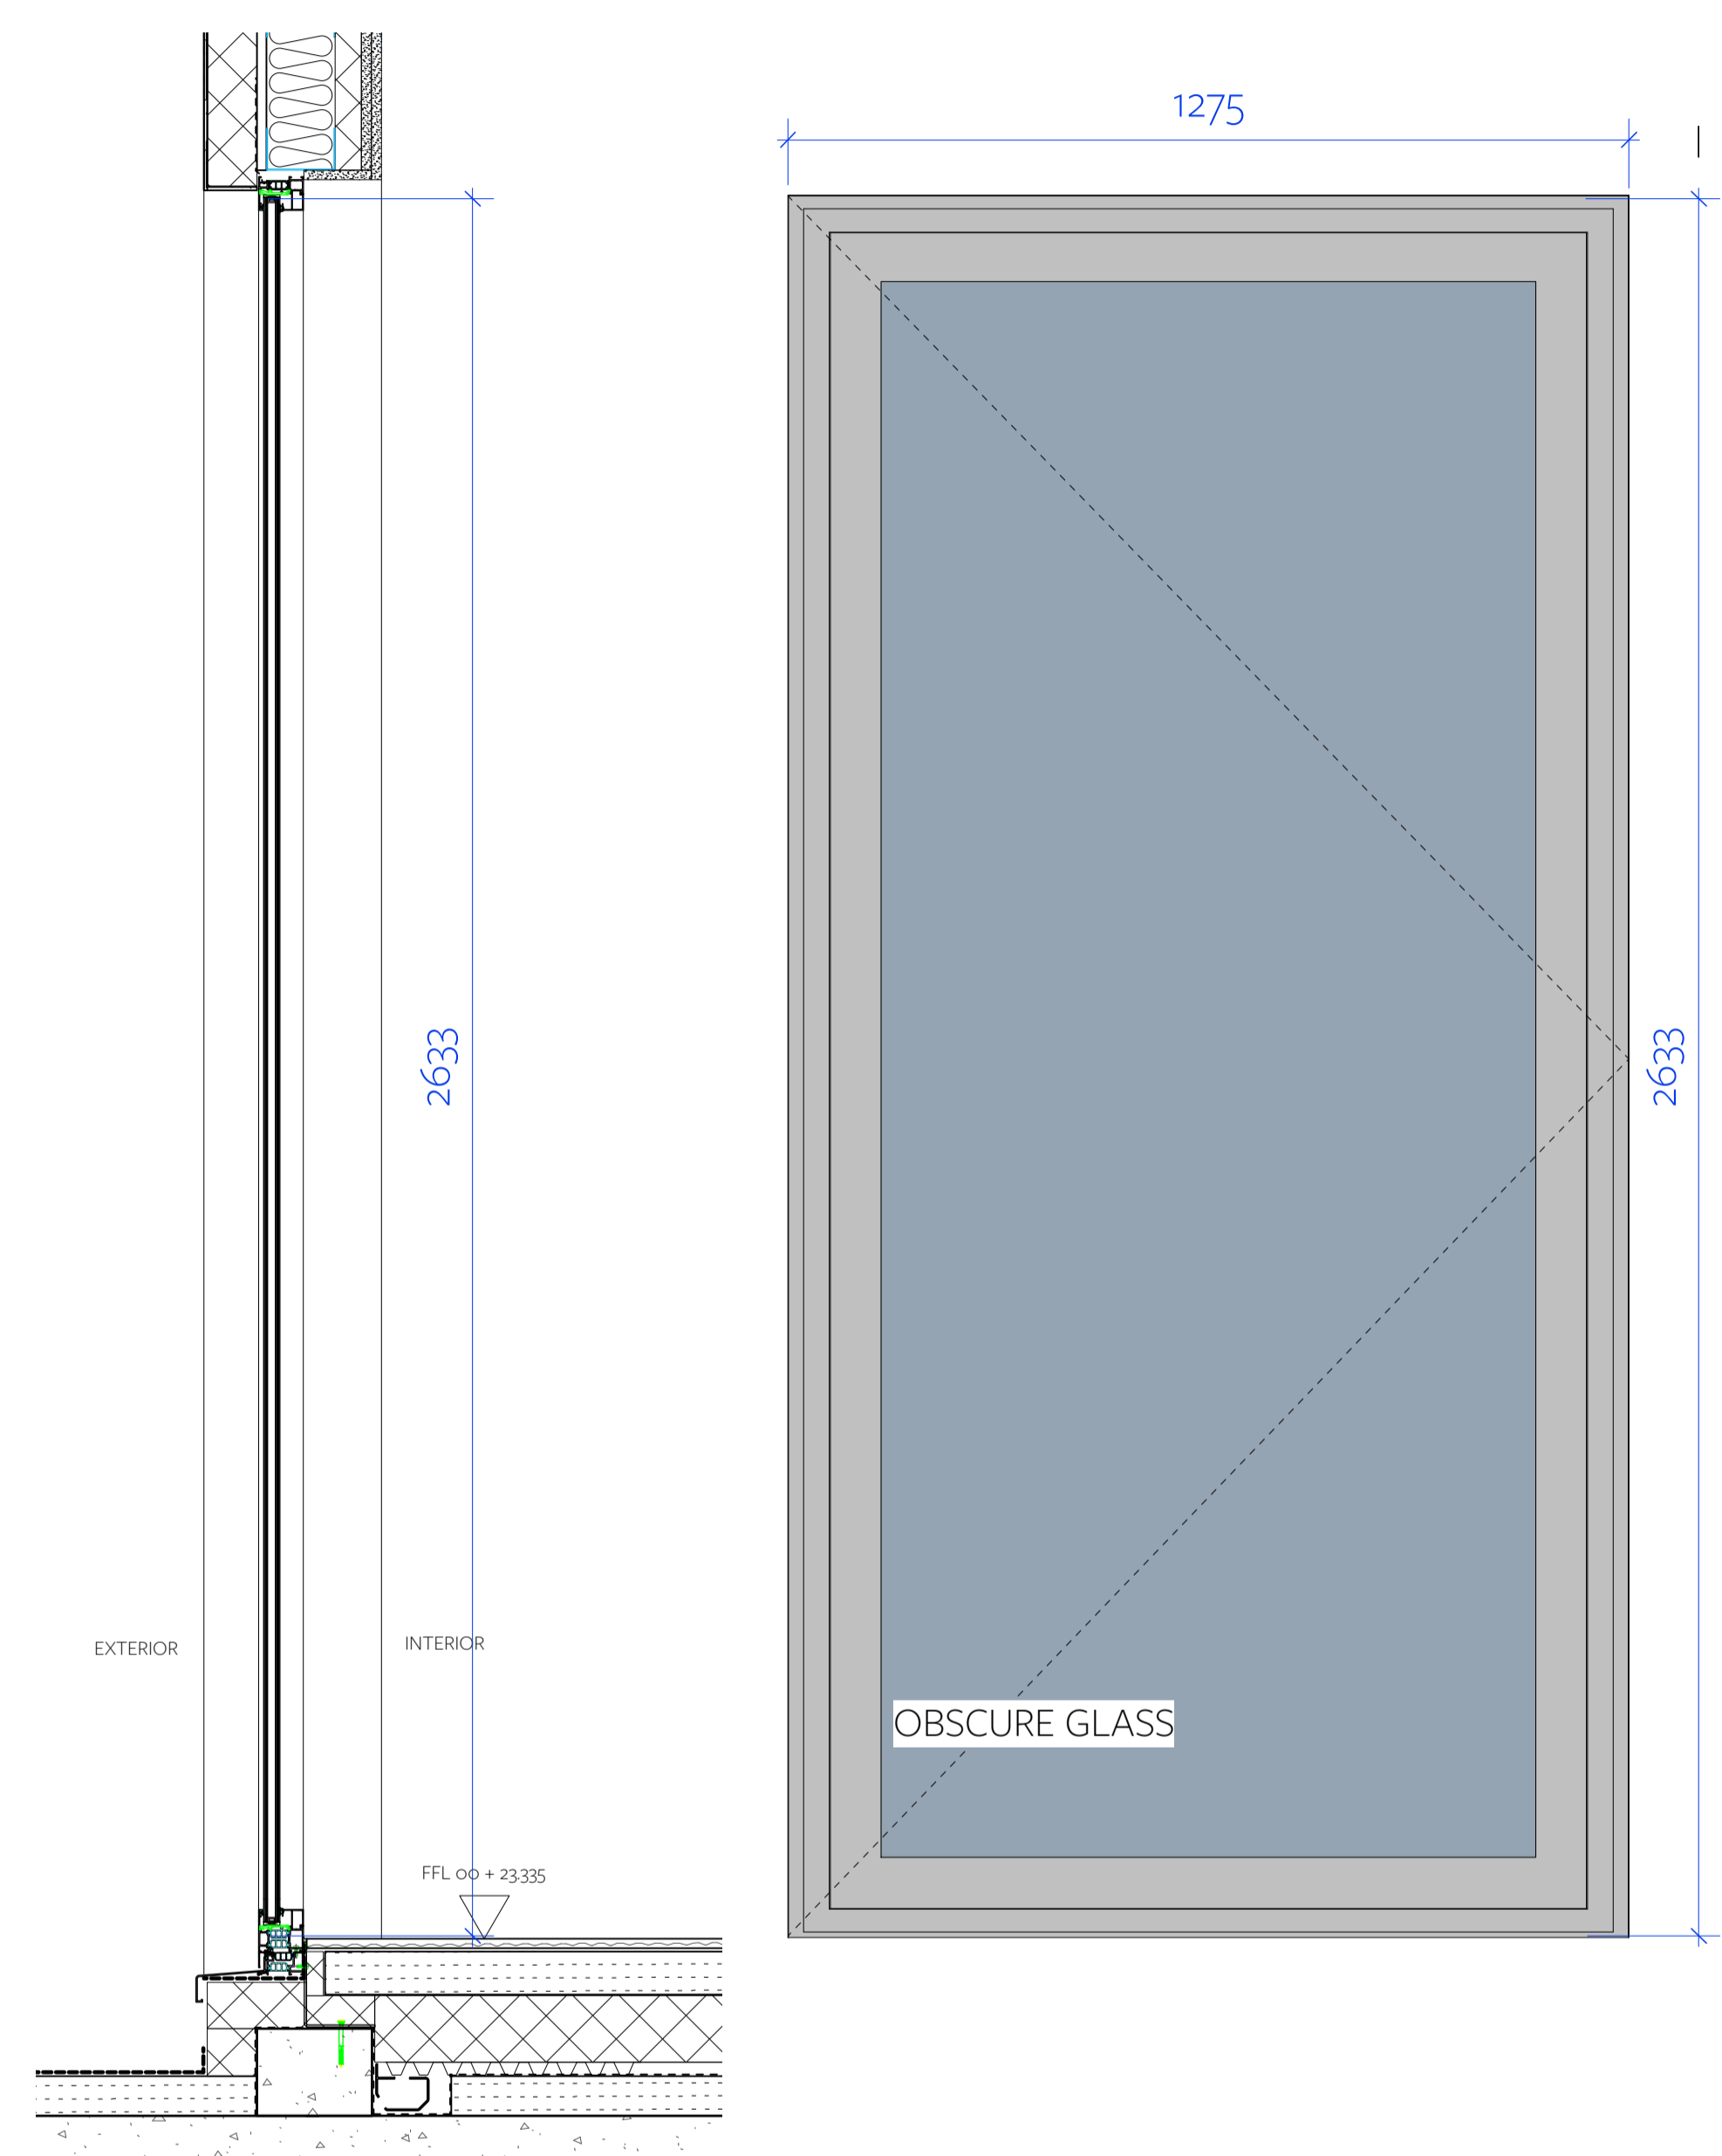

Section

Elevation

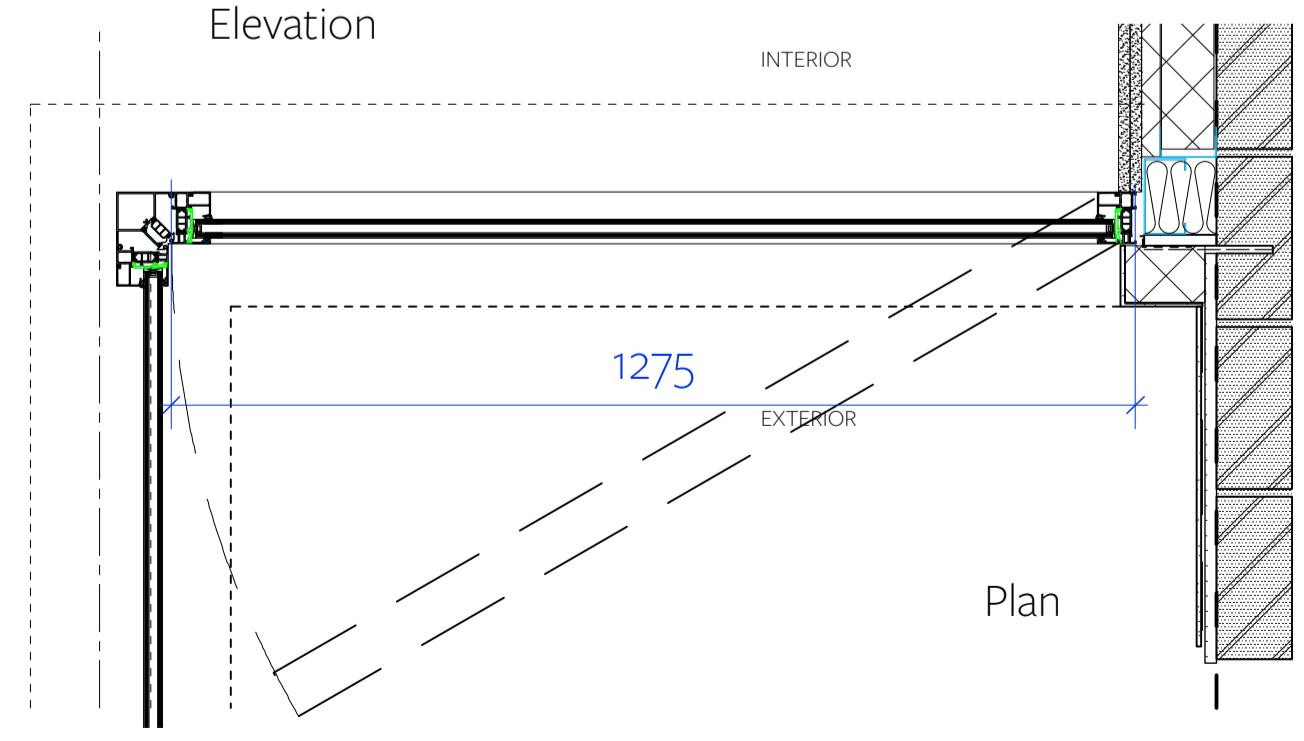

Plan

60 minute insulation and integrity fire rated
Fixed Double Glazing light - Standard Colour (RAL 7021)
Glazing: 25mm Polflam/12mm/argon6mm Low E TGH
Standard Masonry fixings, FR Silicon sealant and FR expanding foam
180mm PPC folded aluminium cill pressing

For Tender

Drawn by	Checked by	Date
AP	PAH	May 19

Information contained within this drawing is the sole copyright of TA Ltd and is not to be reproduced without express permission. No implied license exists. This drawing not to be used for land transfer or valuation purposes. Do not scale from this drawing. All dimensions & levels are to be checked on site by the contractor. Issues for purposes indicated only. Drawing errors and omissions to be reported to the architect.

Rev	Date	Description
01	19.06.2019	Issued for information
02	31.07.2019	Construction issue updated to KBAUS comments
03	09.10.2019	Updated to KBAUS comments

